
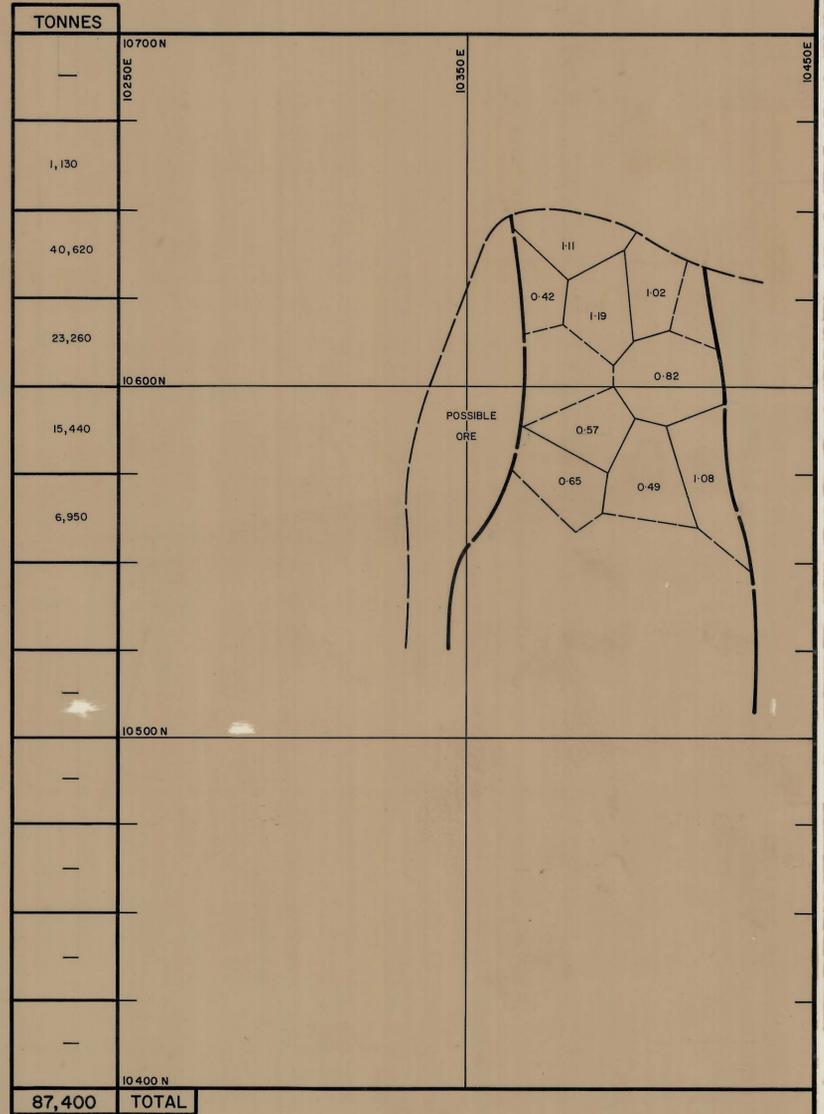
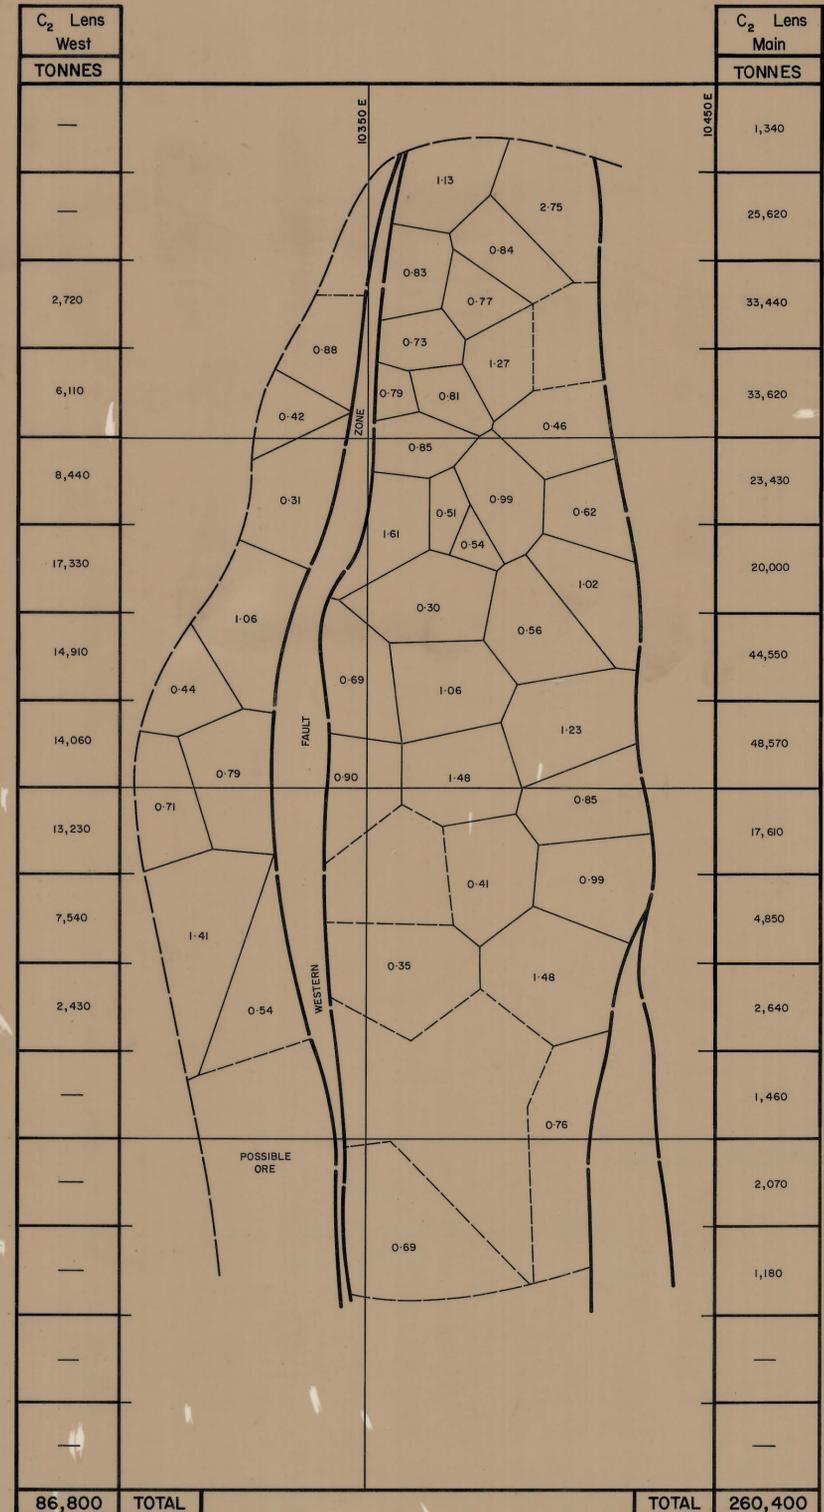


0374_1517

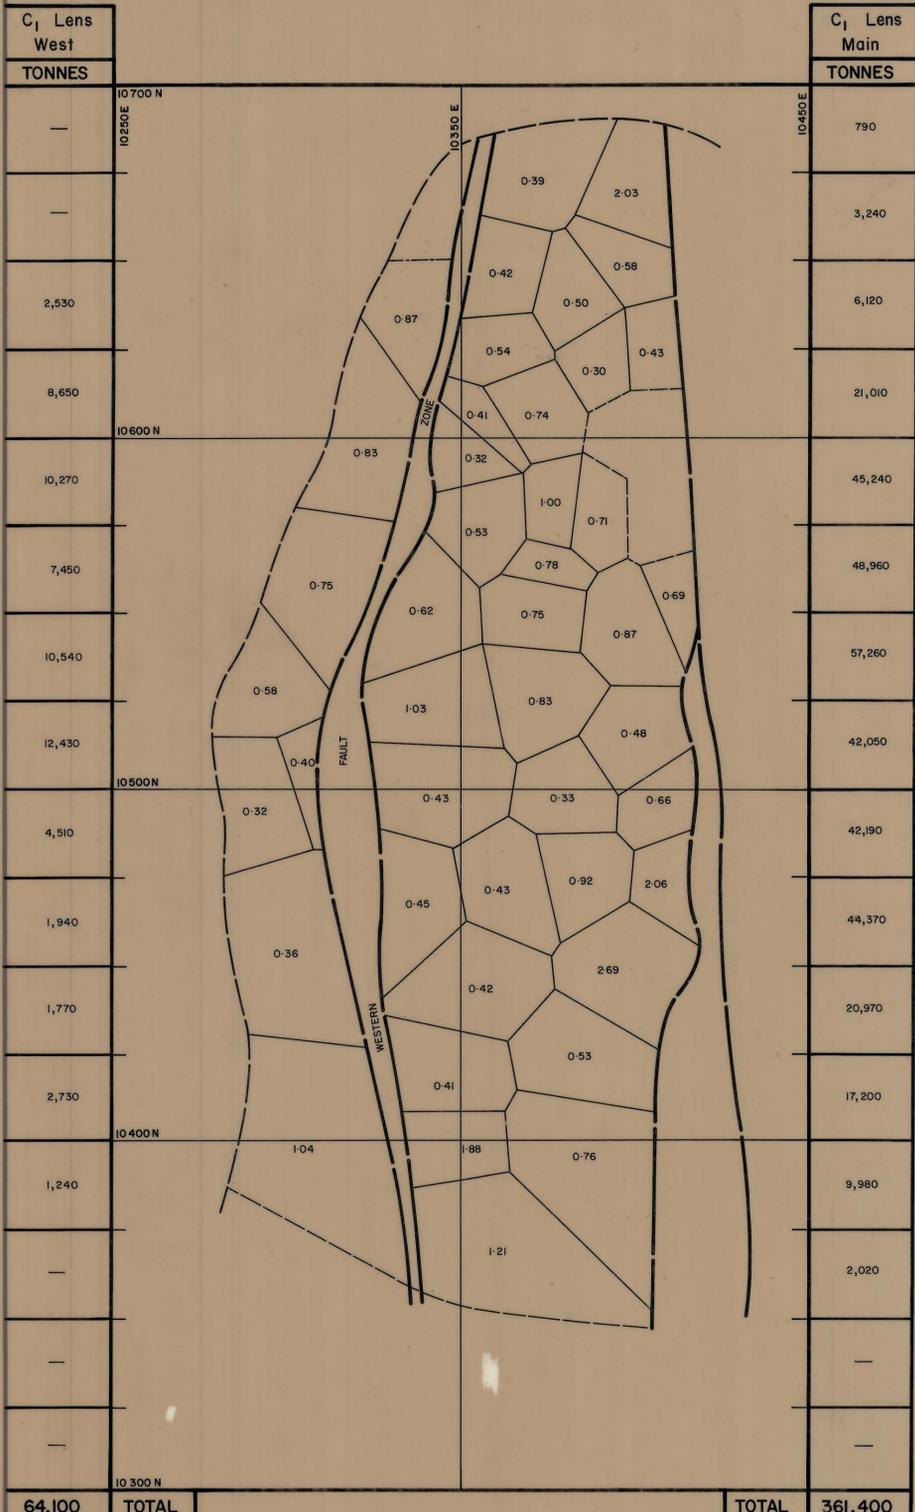


D LENS
 PROBABLE RESOURCE: 87,400 TONNES at 0.95% WO₃
 POSSIBLE ORE: 10,000 TONNES

C₁ LENS
 C₁ LENS MAIN: 361,400 TONNES at 0.88% WO₃
 C₁ LENS WEST: 64,100 TONNES at 0.73% WO₃
 TOTAL C₁ LENS PROBABLE RESOURCE: 425,500 TONNES at 0.81% WO₃
 POSSIBLE ORE: 15,000 TONNES

C₂ LENS
 C₂ LENS MAIN: 260,400 TONNES at 0.99% WO₃
 C₂ LENS WEST: 86,800 TONNES at 0.82% WO₃
 TOTAL C₂ LENS PROBABLE RESOURCE: 347,200 TONNES at 0.95% WO₃
 POSSIBLE ORE: 10,000 TONNES

0374_1517

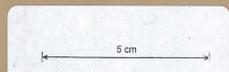

NOTE:
 1. RESOURCE AS AT 15th March 1977

DATE: April 1977
 GEOLOGIST: S.G.B.
 DRAWN: L.G.
 CHECKED: M.C.R.

GEOPEKO LIMITED
 KING ISLAND GROUP
 No. K
 SCALE: 1:1000
BOLD HEAD OREBODY
ORE RESOURCE TABLES
 C₁, C₂, and D LENS

ORE RESOURCE TABLES
 C₁, C₂, D LENS
 1:1000