


B LENS
APRIL 1977
1:1000

0374_1521

"B" Lens West	"B" Lens Main	TONNES	
3,080	—		
6,680	—		
1,900	2,120		
940	10,050		
5,830	14,820		
6,990	14,580		
4,580	9,370		
3,480	6,770		
3,480	10,030		
4,400	11,630		
6,850	14,560		
7,390	22,990		
4,120	19,350		
4,040	19,880		
4,310	18,360		
4,980	19,320		
—	22,680		
—	20,970		
—	6,290		
73,000	244,000	TOTALS	

"B" Lens East	"B" Lens Fault Blocks	TONNES	
—	—		
1,440	—		
10,910	—		
13,320	—		
630	—		
1,370	—		
6,470	—		
11,150	2,040 860		
5,160	3,440 3,270		
5,740	11,560 6,210		
7,140	21,670 11,200		
6,720	28,940 16,820		
4,720	35,040 25,650		
7,440	38,280 29,940		
6,130	28,310 37,930		
4,020	33,980 34,850		
1,580	35,610 19,820		
—	8,030 4,410		
TOTALS	95,600	443,700	

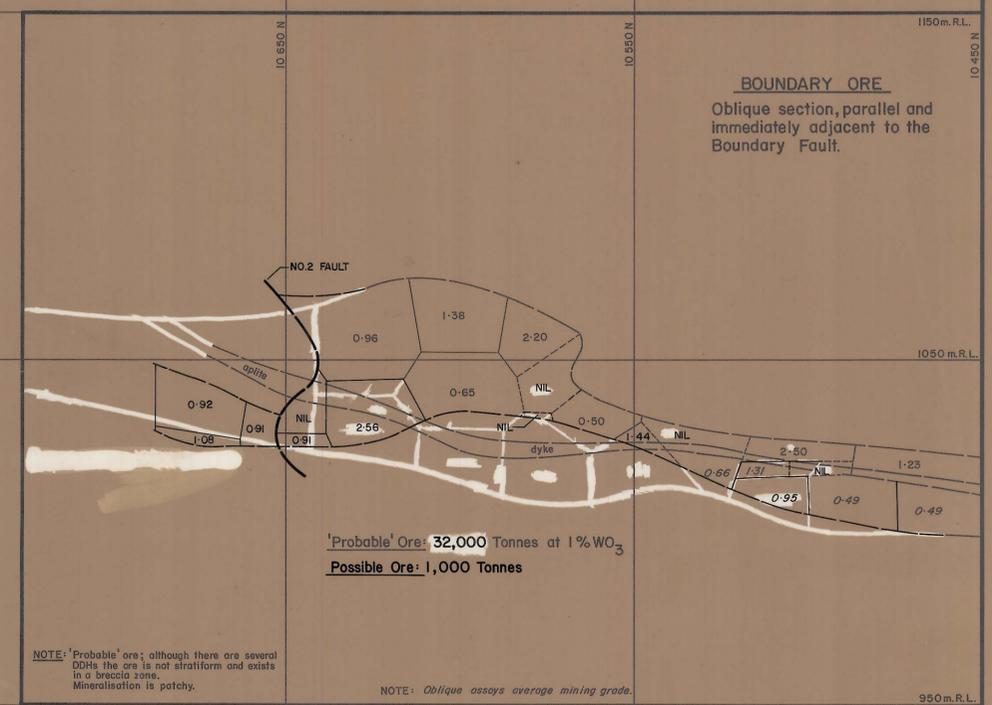

B LENS

PROVEN RESOURCE:

B LENS MAIN	181,900 TONNES at 0.87% WO ₃
B LENS WEST	11,200 TONNES at 0.60% WO ₃
B LENS EAST	52,600 TONNES at 1.08% WO ₃
B LENS FAULT BLOCKS	375,800 TONNES at 0.87% WO ₃
TOTAL PROVEN B LENS RESOURCE:	621,500 TONNES at 0.88% WO₃

PROBABLE RESOURCE:


B LENS MAIN	62,100 TONNES at 0.97% WO ₃
B LENS WEST	61,800 TONNES at 0.82% WO ₃
B LENS EAST	43,000 TONNES at 1.06% WO ₃
B LENS FAULT BLOCKS	67,900 TONNES at 0.69% WO ₃
B LENS WEST LOWER	8,100 TONNES at 0.78% WO ₃
TOTAL PROBABLE B LENS RESOURCE:	242,900 TONNES at 0.86% WO₃

TOTAL "B" LENS RESOURCE: 864,400 TONNES at 0.88% WO₃
POSSIBLE ORE: 65,000 TONNES (40,000 BF + BF₂)

BOUNDARY ORE

TOTAL 'PROBABLE' RESOURCE: 32,000 TONNES at 1% WO₃
POSSIBLE ORE: 1,000 TONNES

0374_1521

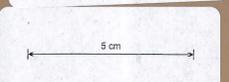

NOTE:
1. 99,999 indicates PROVEN RESOURCE
2. RESOURCE AS AT 15th March 1977

GEOPEKO LIMITED
KING ISLAND GROUP
No. K
DATE: April 1977
GEOLOGIST: S.G.B.
DRAWN: L.G.
CHECKED: M.C.R.

BOLD HEAD OREBODY
ORE RESOURCE TABLES
B LENS