


0374-1543

10350 N

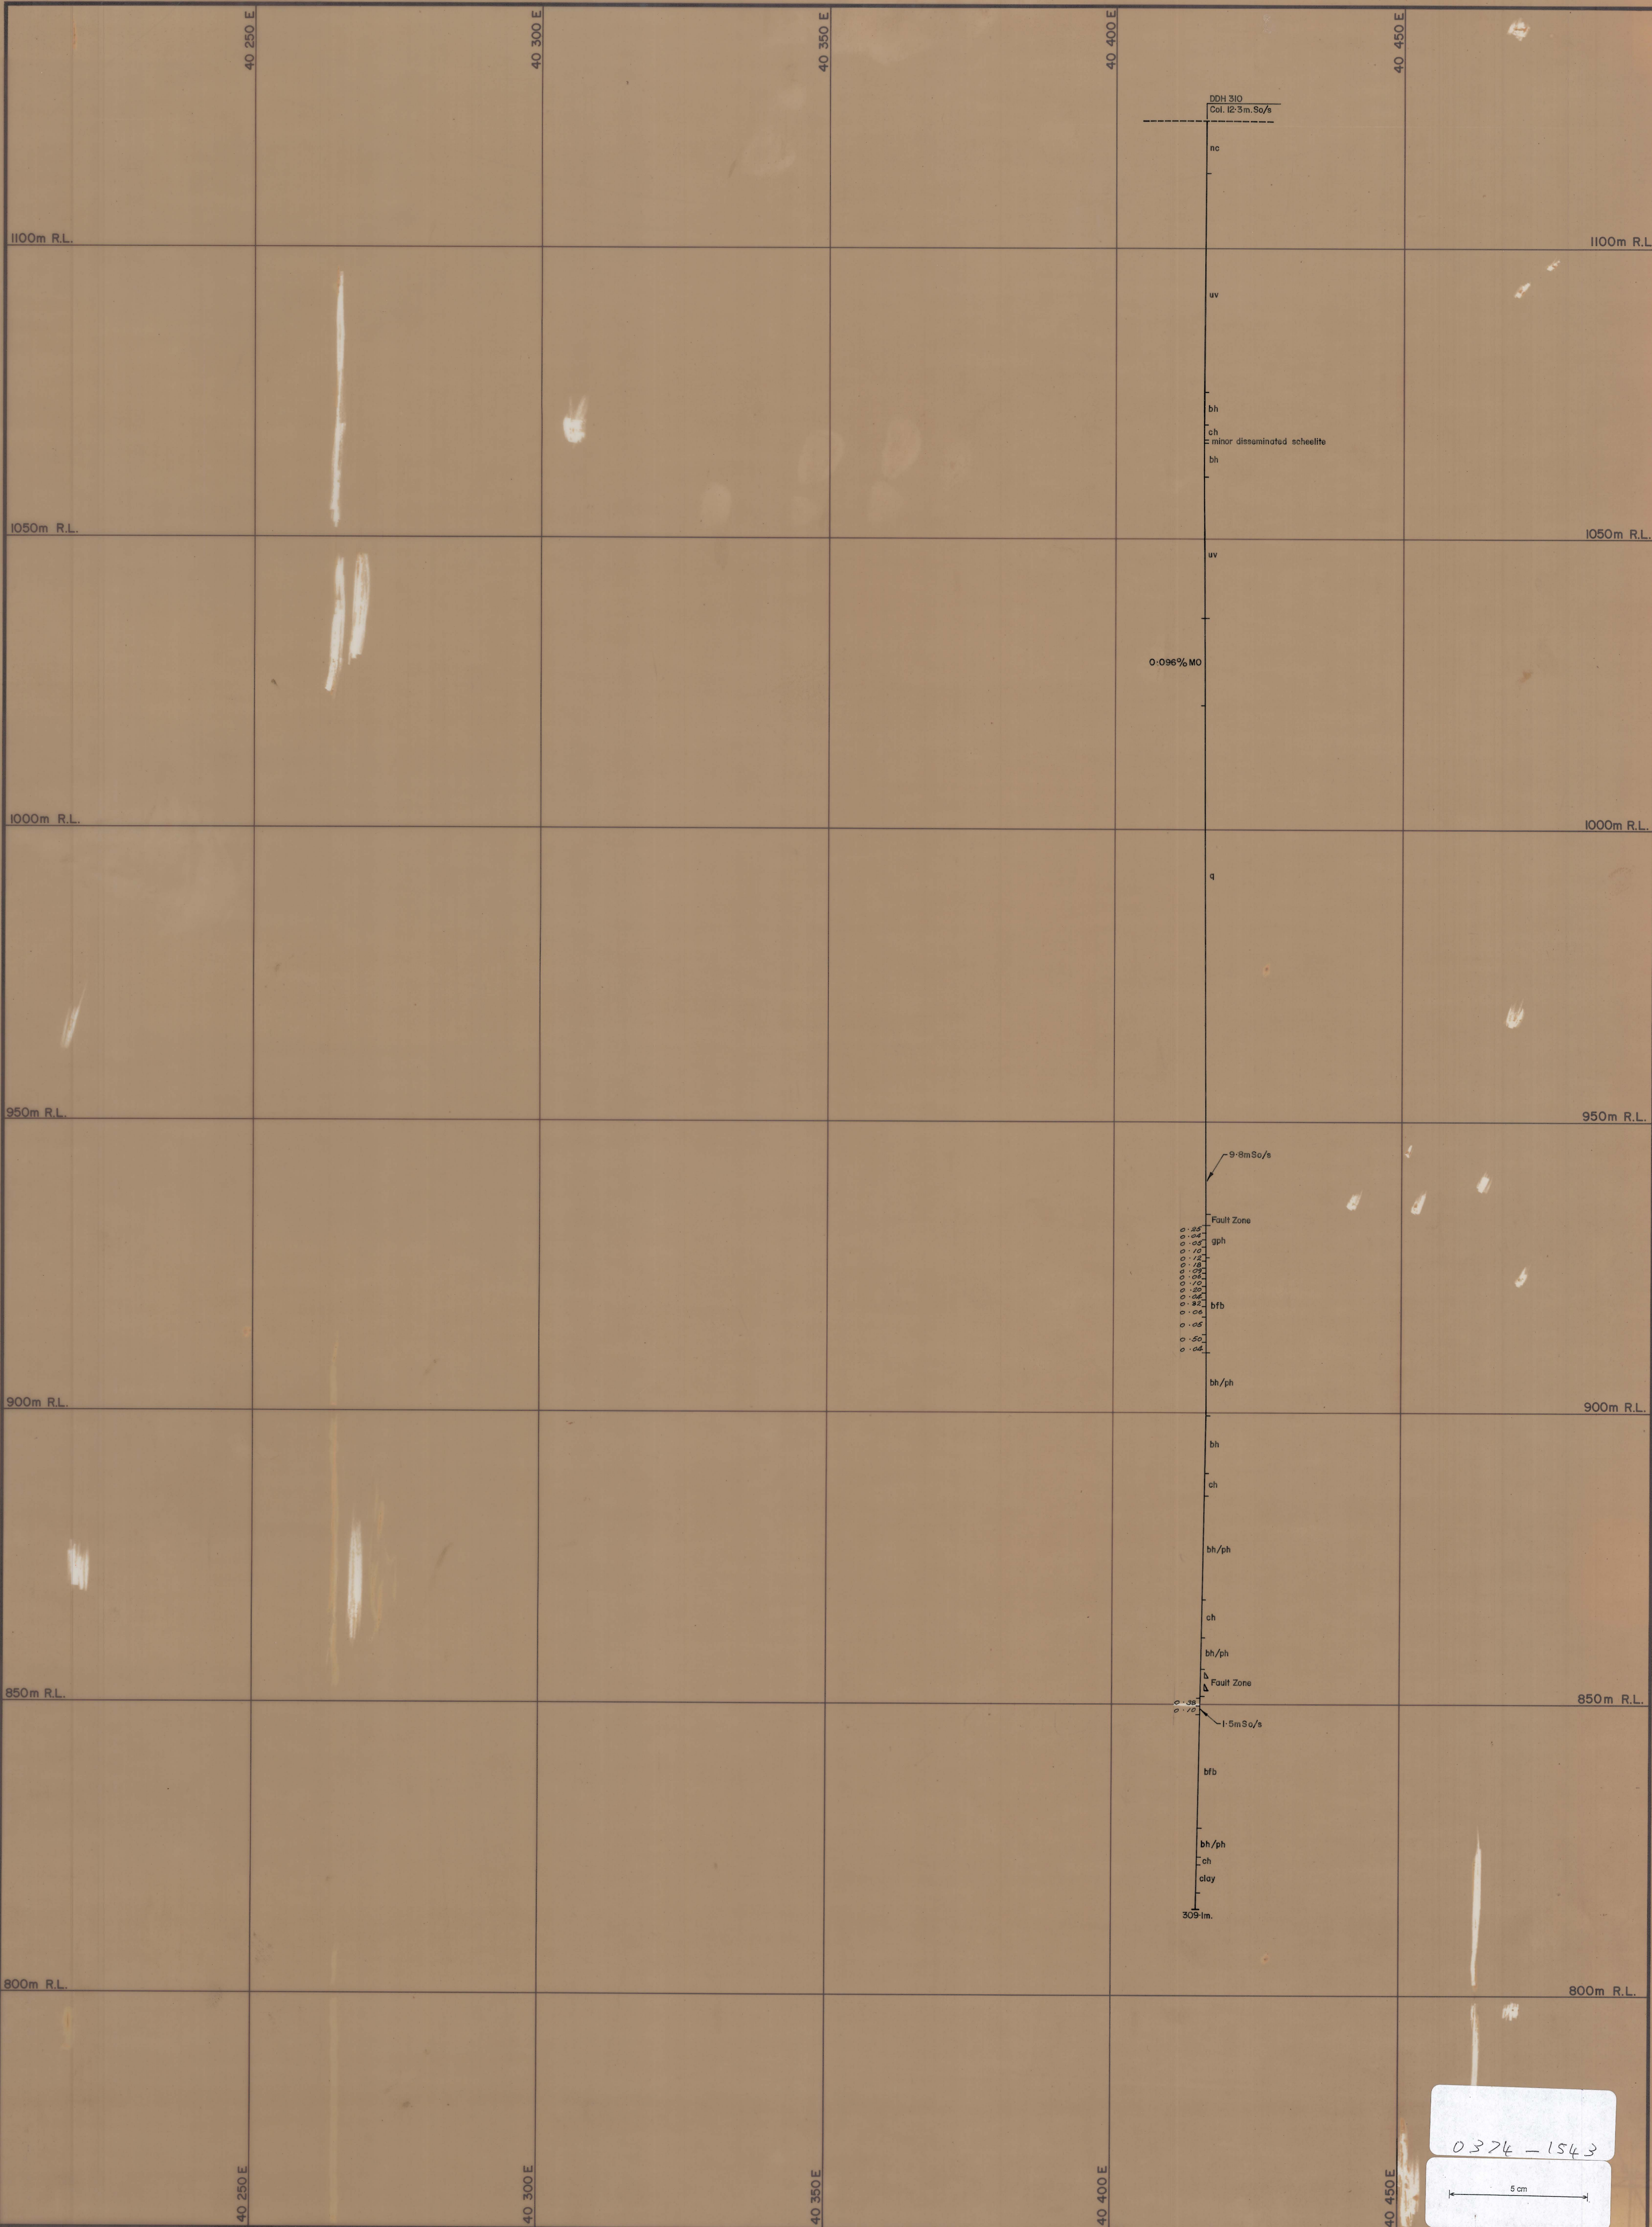

Legend:

uv	Upper metavolcanics	pgh	Pyroxene garnet hornfels	bph	Biotite pyroxene hornfels	nc	No core recovered
bh	Biotite hornfels	pgh(m)	Mineralized pgh (>0.30% WO ₃)	q	Quartzite	(m)	Mineralized
ph	Pyroxene hornfels	gh	Garnet skarn (>0.30% WO ₃)	ad	Adamellite	(b)	Banded
ch	Marble	bfb	Banded footwall beds	ap	Aplite	(p)	Podded
mv	Middle metavolcanics	bfb(m)	Mineralized bfb (>0.30% WO ₃)			(d)	Disturbed
						bb	Breccia

Fault, showing relative movement

Degree of uncertainty in Fault position

Assay results in % WO₃

Stope, showing area filled

DGH 123 Col. 17m So/s

Indicates collar location as being 1.7 metres North of section.

2.1m So/s

Indicates end of hole as being 2.1 metres South of section.

GEOPEKO LIMITED
KING ISLAND GROUP

SCALE: 1:500

No. K

BOLD HEAD OREBODY
GEOLOGICAL CROSS SECTION
10 350 N

DATE: _____
GEOLOGIST: _____
DRAWN: _____
CHECKED: _____