


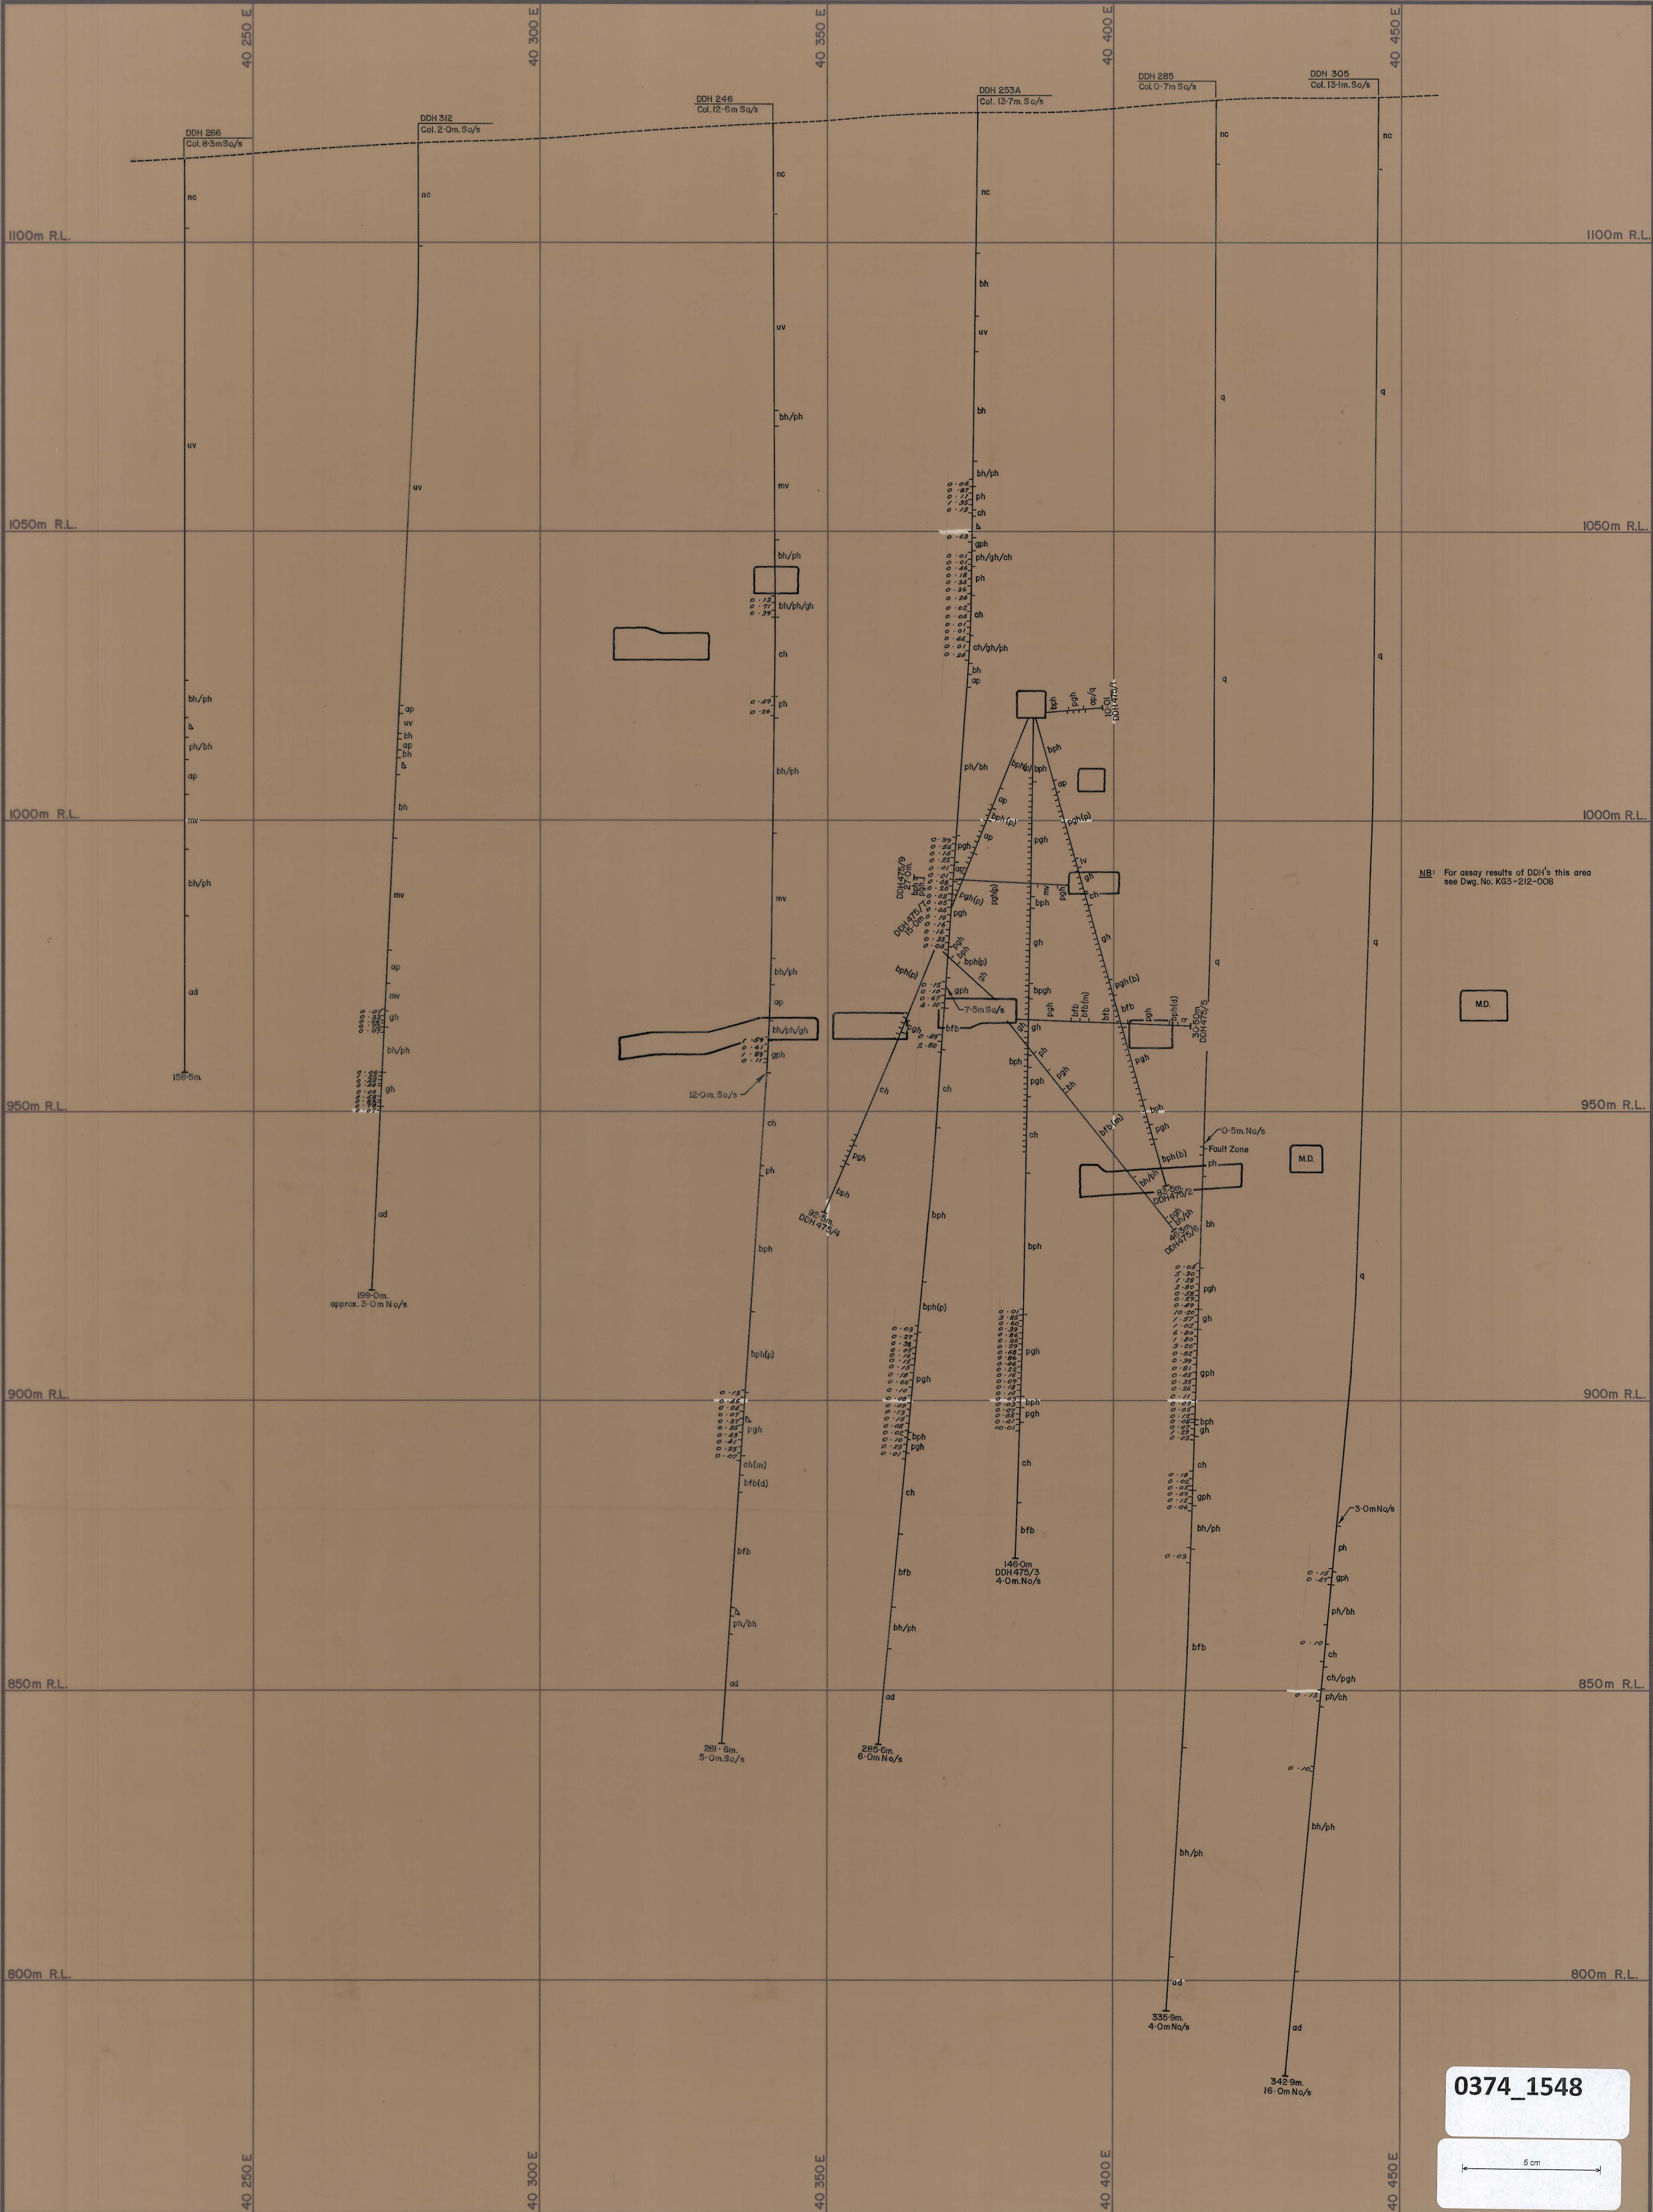

NB: For assay results of DDH's this area see Dwg. No. KG3-212-008

M.D.

M.D.

0374_1548

5 cm

Legend:

uv	Upper metavolcanics	pgh	Pyroxene garnet hornfels	bph	Biotite pyroxene hornfels	nc	No core recovered
bh	Biotite hornfels	pgh(m)	Mineralized pgh (>0.30% WO ₃)	q	Quartzite	(m)	Mineralized
ph	Pyroxene hornfels	gh	Garnet skarn (>0.30% WO ₃)	ad	Adamellite	(b)	Banded
ch	Marble	bfb	Banded footwall beds	ap	Aplite	(p)	Podded
mv	Middle metavolcanics	bfb(m)	Mineralized bfb (>0.30% WO ₃)			(d)	Disturbed
						ΔΔ	Breccia

Fault, showing relative movement

Degree of uncertainty in Fault position

Assay results in % WO₃

Slope, showing area filled

DDH 183 Col. 17m No/s

Indicates collar location as being 1.7 metres North of section.

2.1m No/s

Indicates end of hole as being 2.1 metres South of section.

GEOPEKO LIMITED
KING ISLAND GROUP

SCALE: 1:500

No. K

BOLD HEAD OREBODY
GEOLOGICAL CROSS SECTION
10 475 N

DATE: _____

GEOLOGIST: _____

DRAWN: _____

CHECKED: _____