


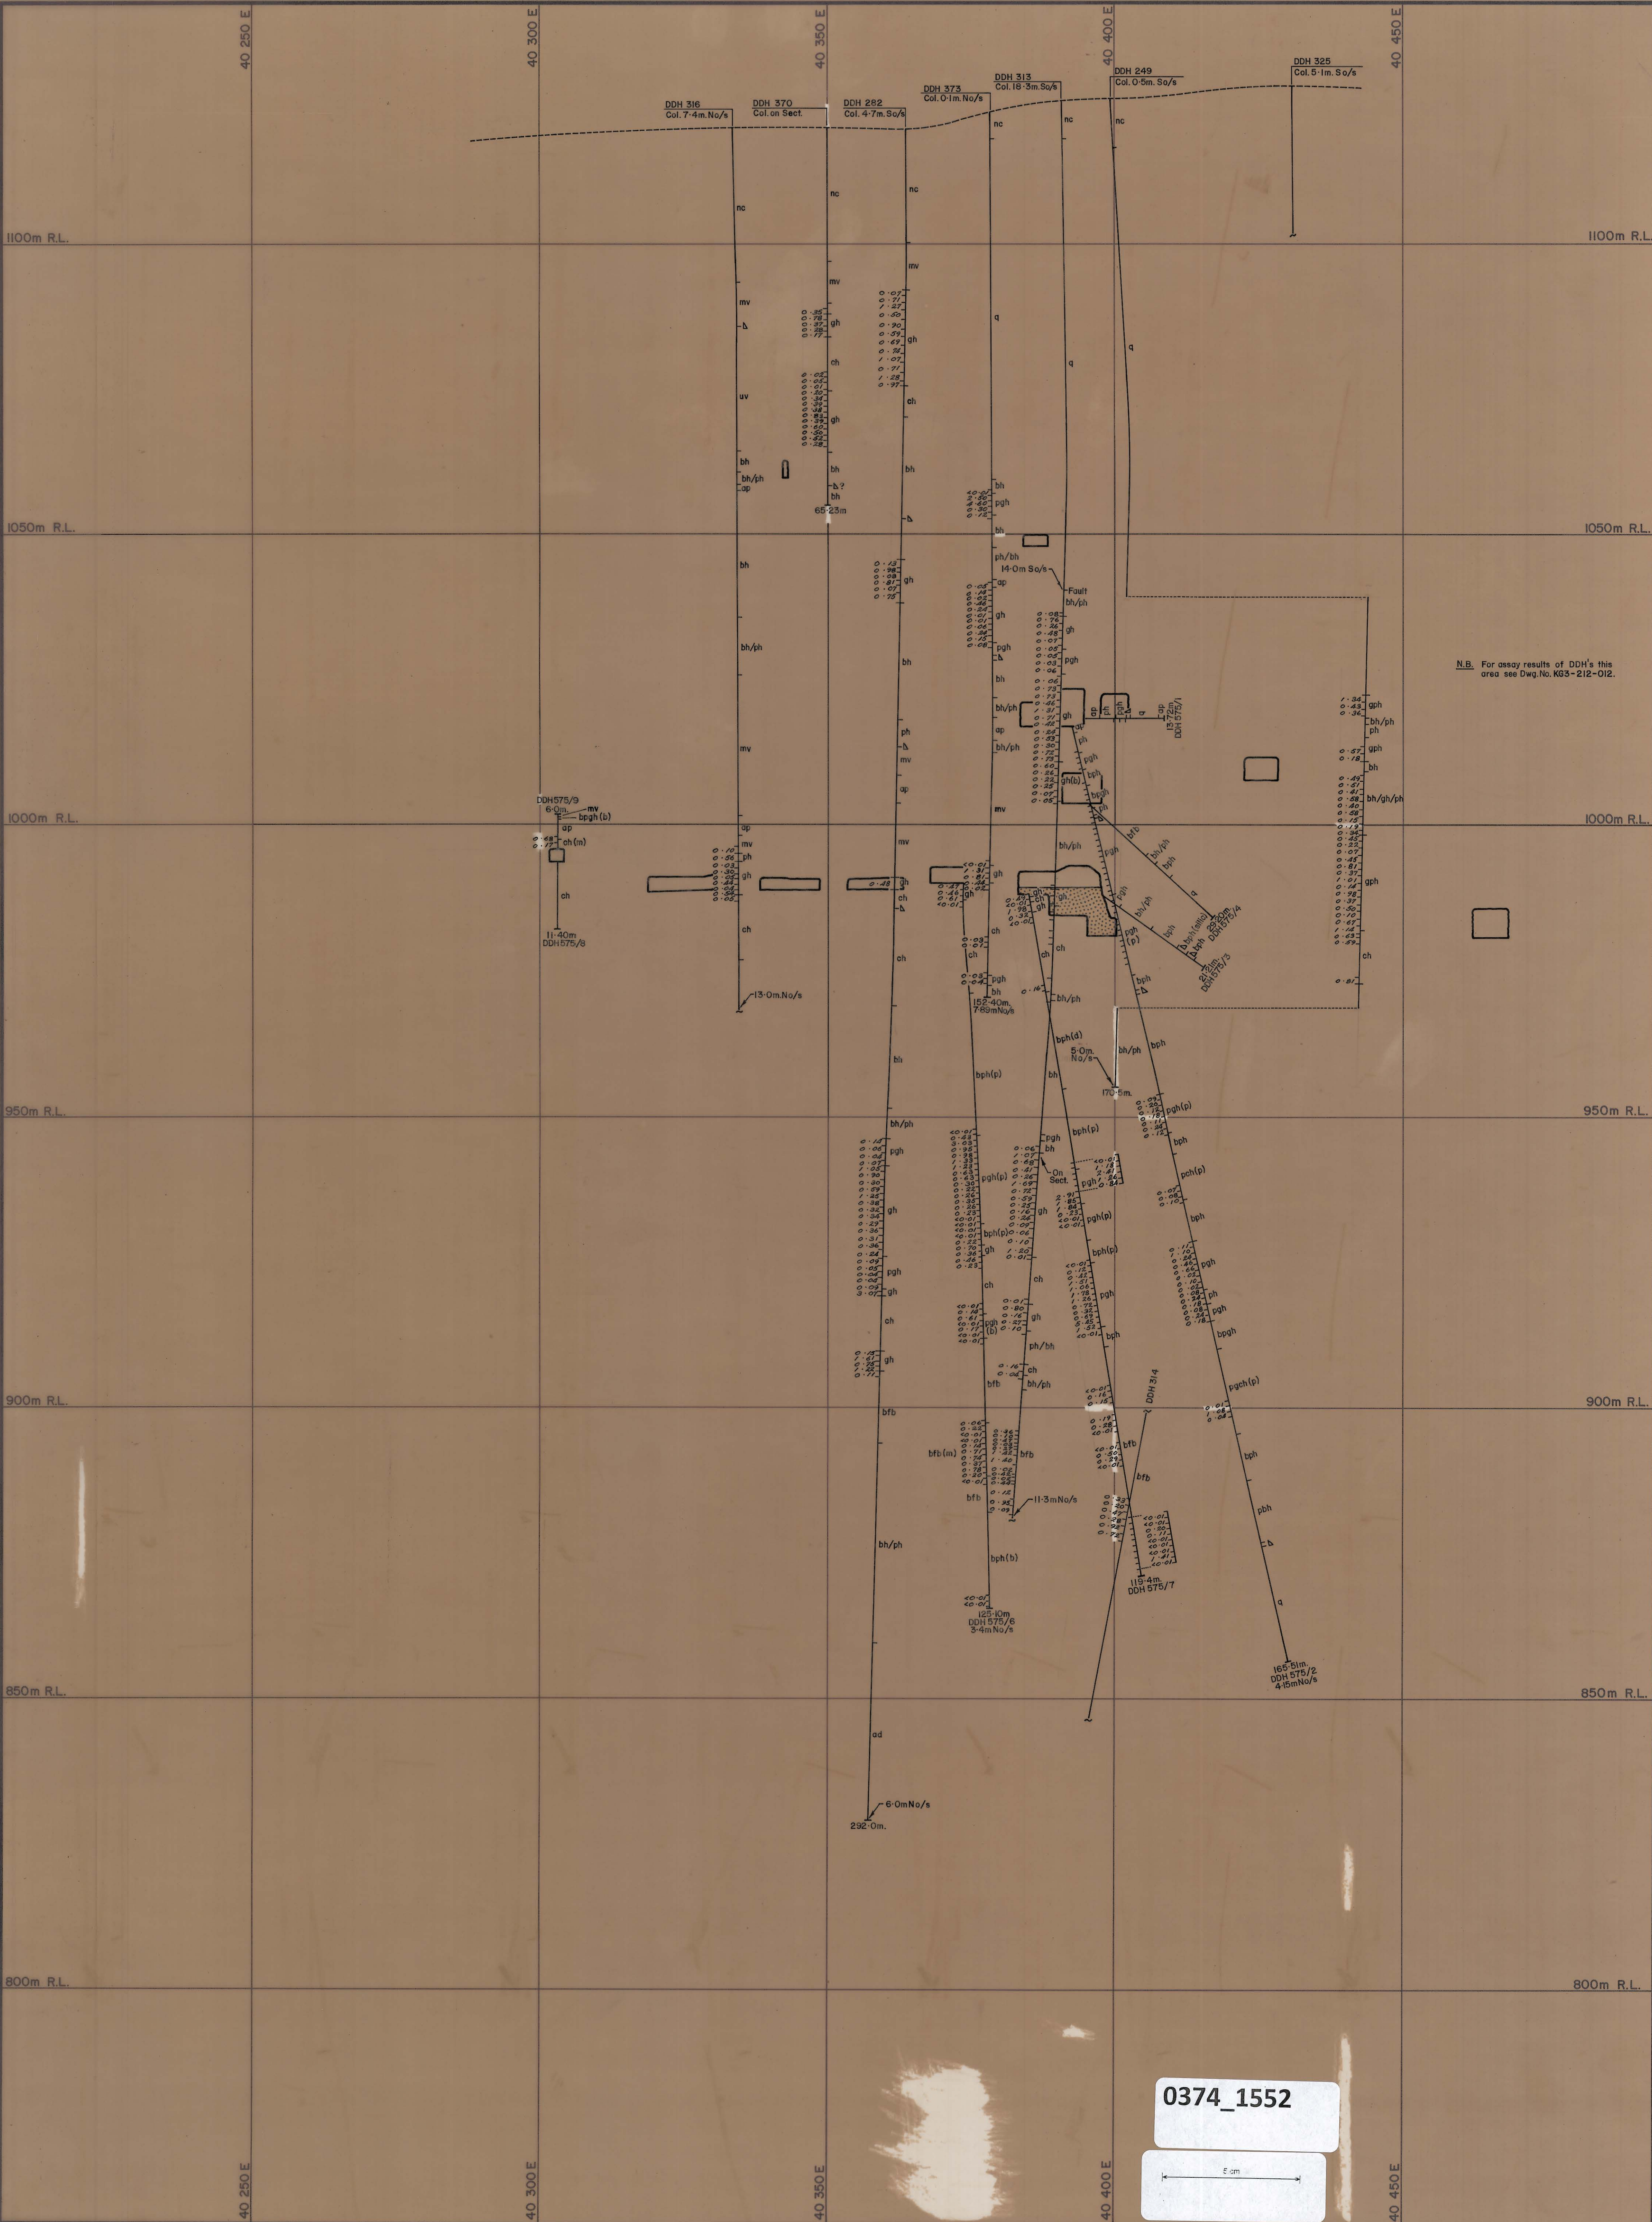

N.B. For assay results of DDH's this area see Dwg.No. K95-212-012.

0374_1552

50m

Legend:

uv	Upper metavolcanics	pgh	Pyroxene garnet hornfels	bph	Biotite pyroxene hornfels	nc	No core recovered
bh	Biotite hornfels	pgh(m)	Mineralized pgh (>0.30% WO ₃)	q	Quartzite	(m)	Mineralized
ph	Pyroxene hornfels	gh	Garnet skarn (>0.30% WO ₃)	ad	Adamellite	(b)	Banded
ch	Marble	bfb	Banded footwall beds	ap	Aplite	(p)	Padded
mv	Middle metavolcanics	bfb(m)	Mineralized bfb (>0.30% WO ₃)			(d)	Disturbed
						b.b.	Breccia

Fault, showing relative movement

Degree of uncertainty in fault position

Assay results in % WO₃

Stop, showing area filled

DDH 123 Col. 1.7m No/s

Indicates collar location as being 1.7 metres North of section.

2-1m So/s

Indicates end of hole as being 2.1 metres South of section.

GEOPEKO LIMITED
KING ISLAND GROUP

SCALE: 1:2500

No. K

BOLD HEAD OREBODY
GEOLOGICAL CROSS SECTION
IO 575 N

DATE: _____
GEOLOGIST: _____
DRAWN: _____
CHECKED: _____