


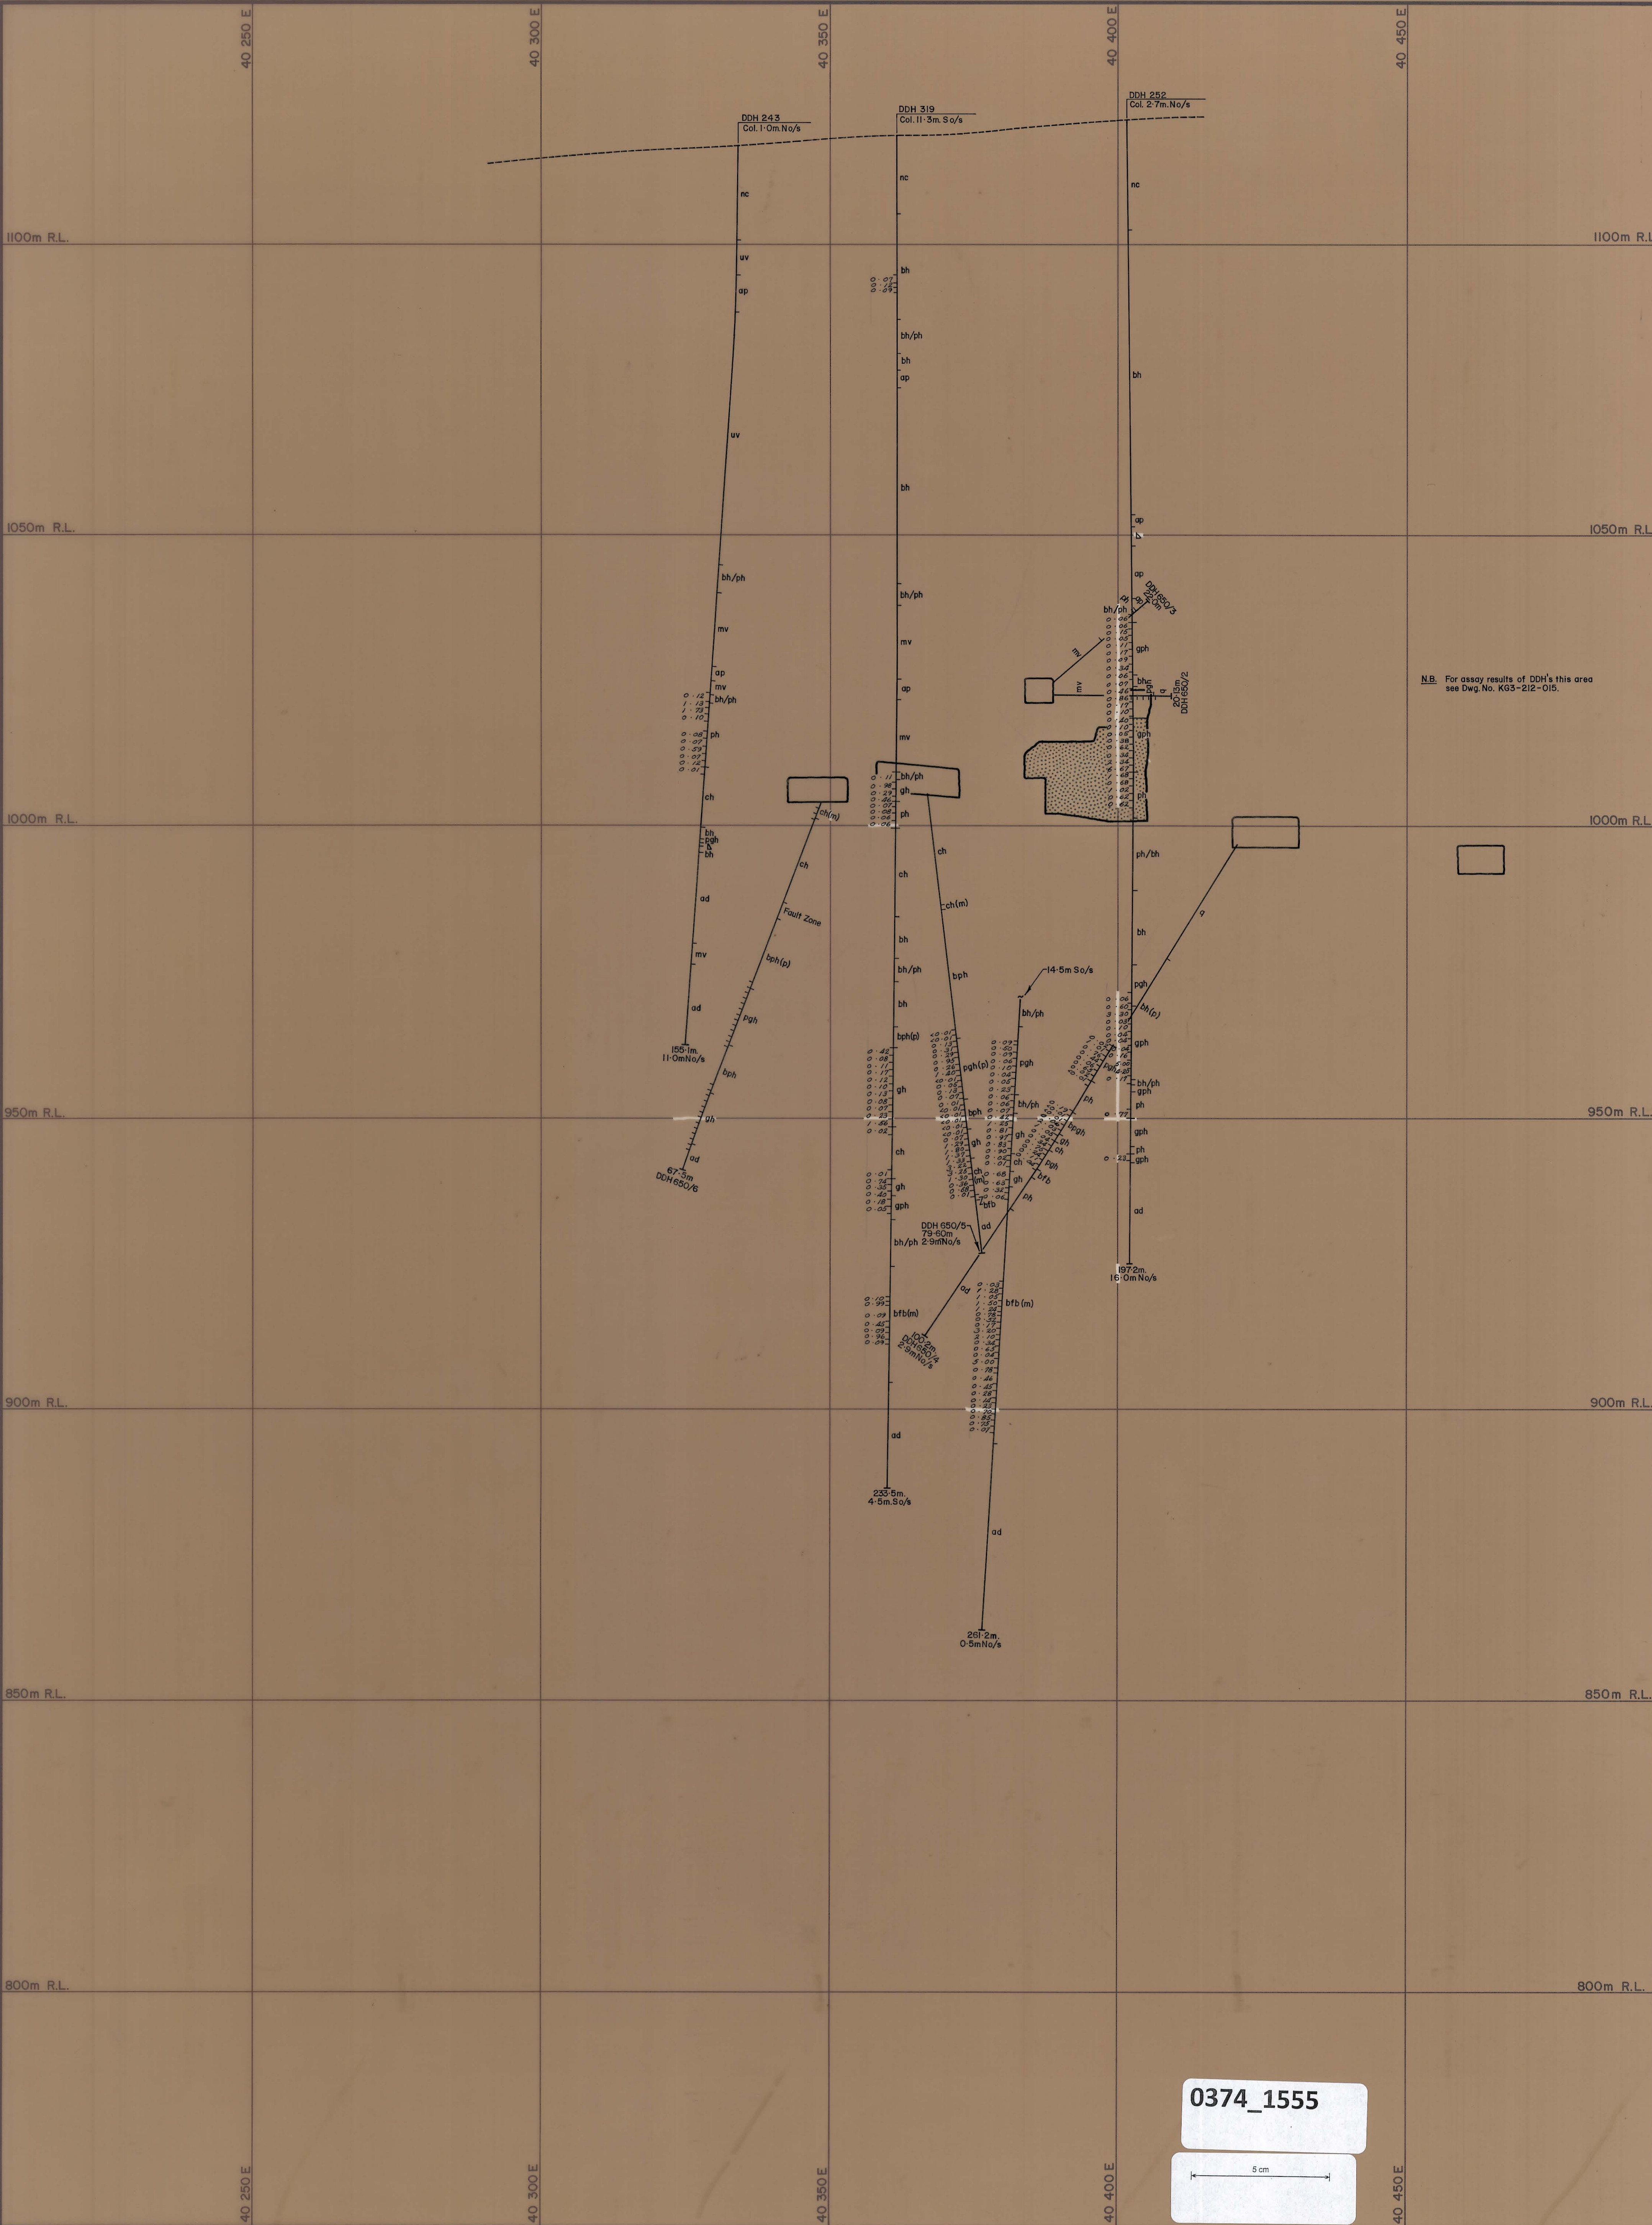

N.B. For assay results of DDH's this area see Dwg. No. K63-212-015.

0374_1555

DATE: _____
GEOLOGIST: _____
DRAWN: _____
CHECKED: _____

GEOPEKO LIMITED
KING ISLAND GROUP

SCALE: 1:500

No. K

BOLD HEAD OREBODY
GEOLOGICAL CROSS SECTION
10 650 N

Legend:				Fault, showing relative movement		Assay results in % WO ₃		Stope, showing area filled	
uv	Upper metavolcanics	pgh	Pyroxene garnet hornfels	bph	Biotite pyroxene hornfels	nc	No core recovered	DDH 183 Col. 1-7m No/s Indicates collar location as being 1-7 metres North of section.	
bh	Biotite hornfels	pgh(m)	Mineralized pgh (>0.30% WO ₃)	q	Quartzite	(m)	Mineralized	DDH 183 Col. 1-7m No/s Indicates end of hole as being 2-1 metres South of section.	
ph	Pyroxene hornfels	gh	Garnet skarn (>0.30% WO ₃)	ad	Adamellite	(b)	Banded		
ch	Marble	bfb	Banded footwall beds	ap	Aplite	(p)	Podded		
mv	Middle metavolcanics	bfb(m)	Mineralized bfb (>0.30% WO ₃)			(d)	Disturbed		
						bb	Breccia		