


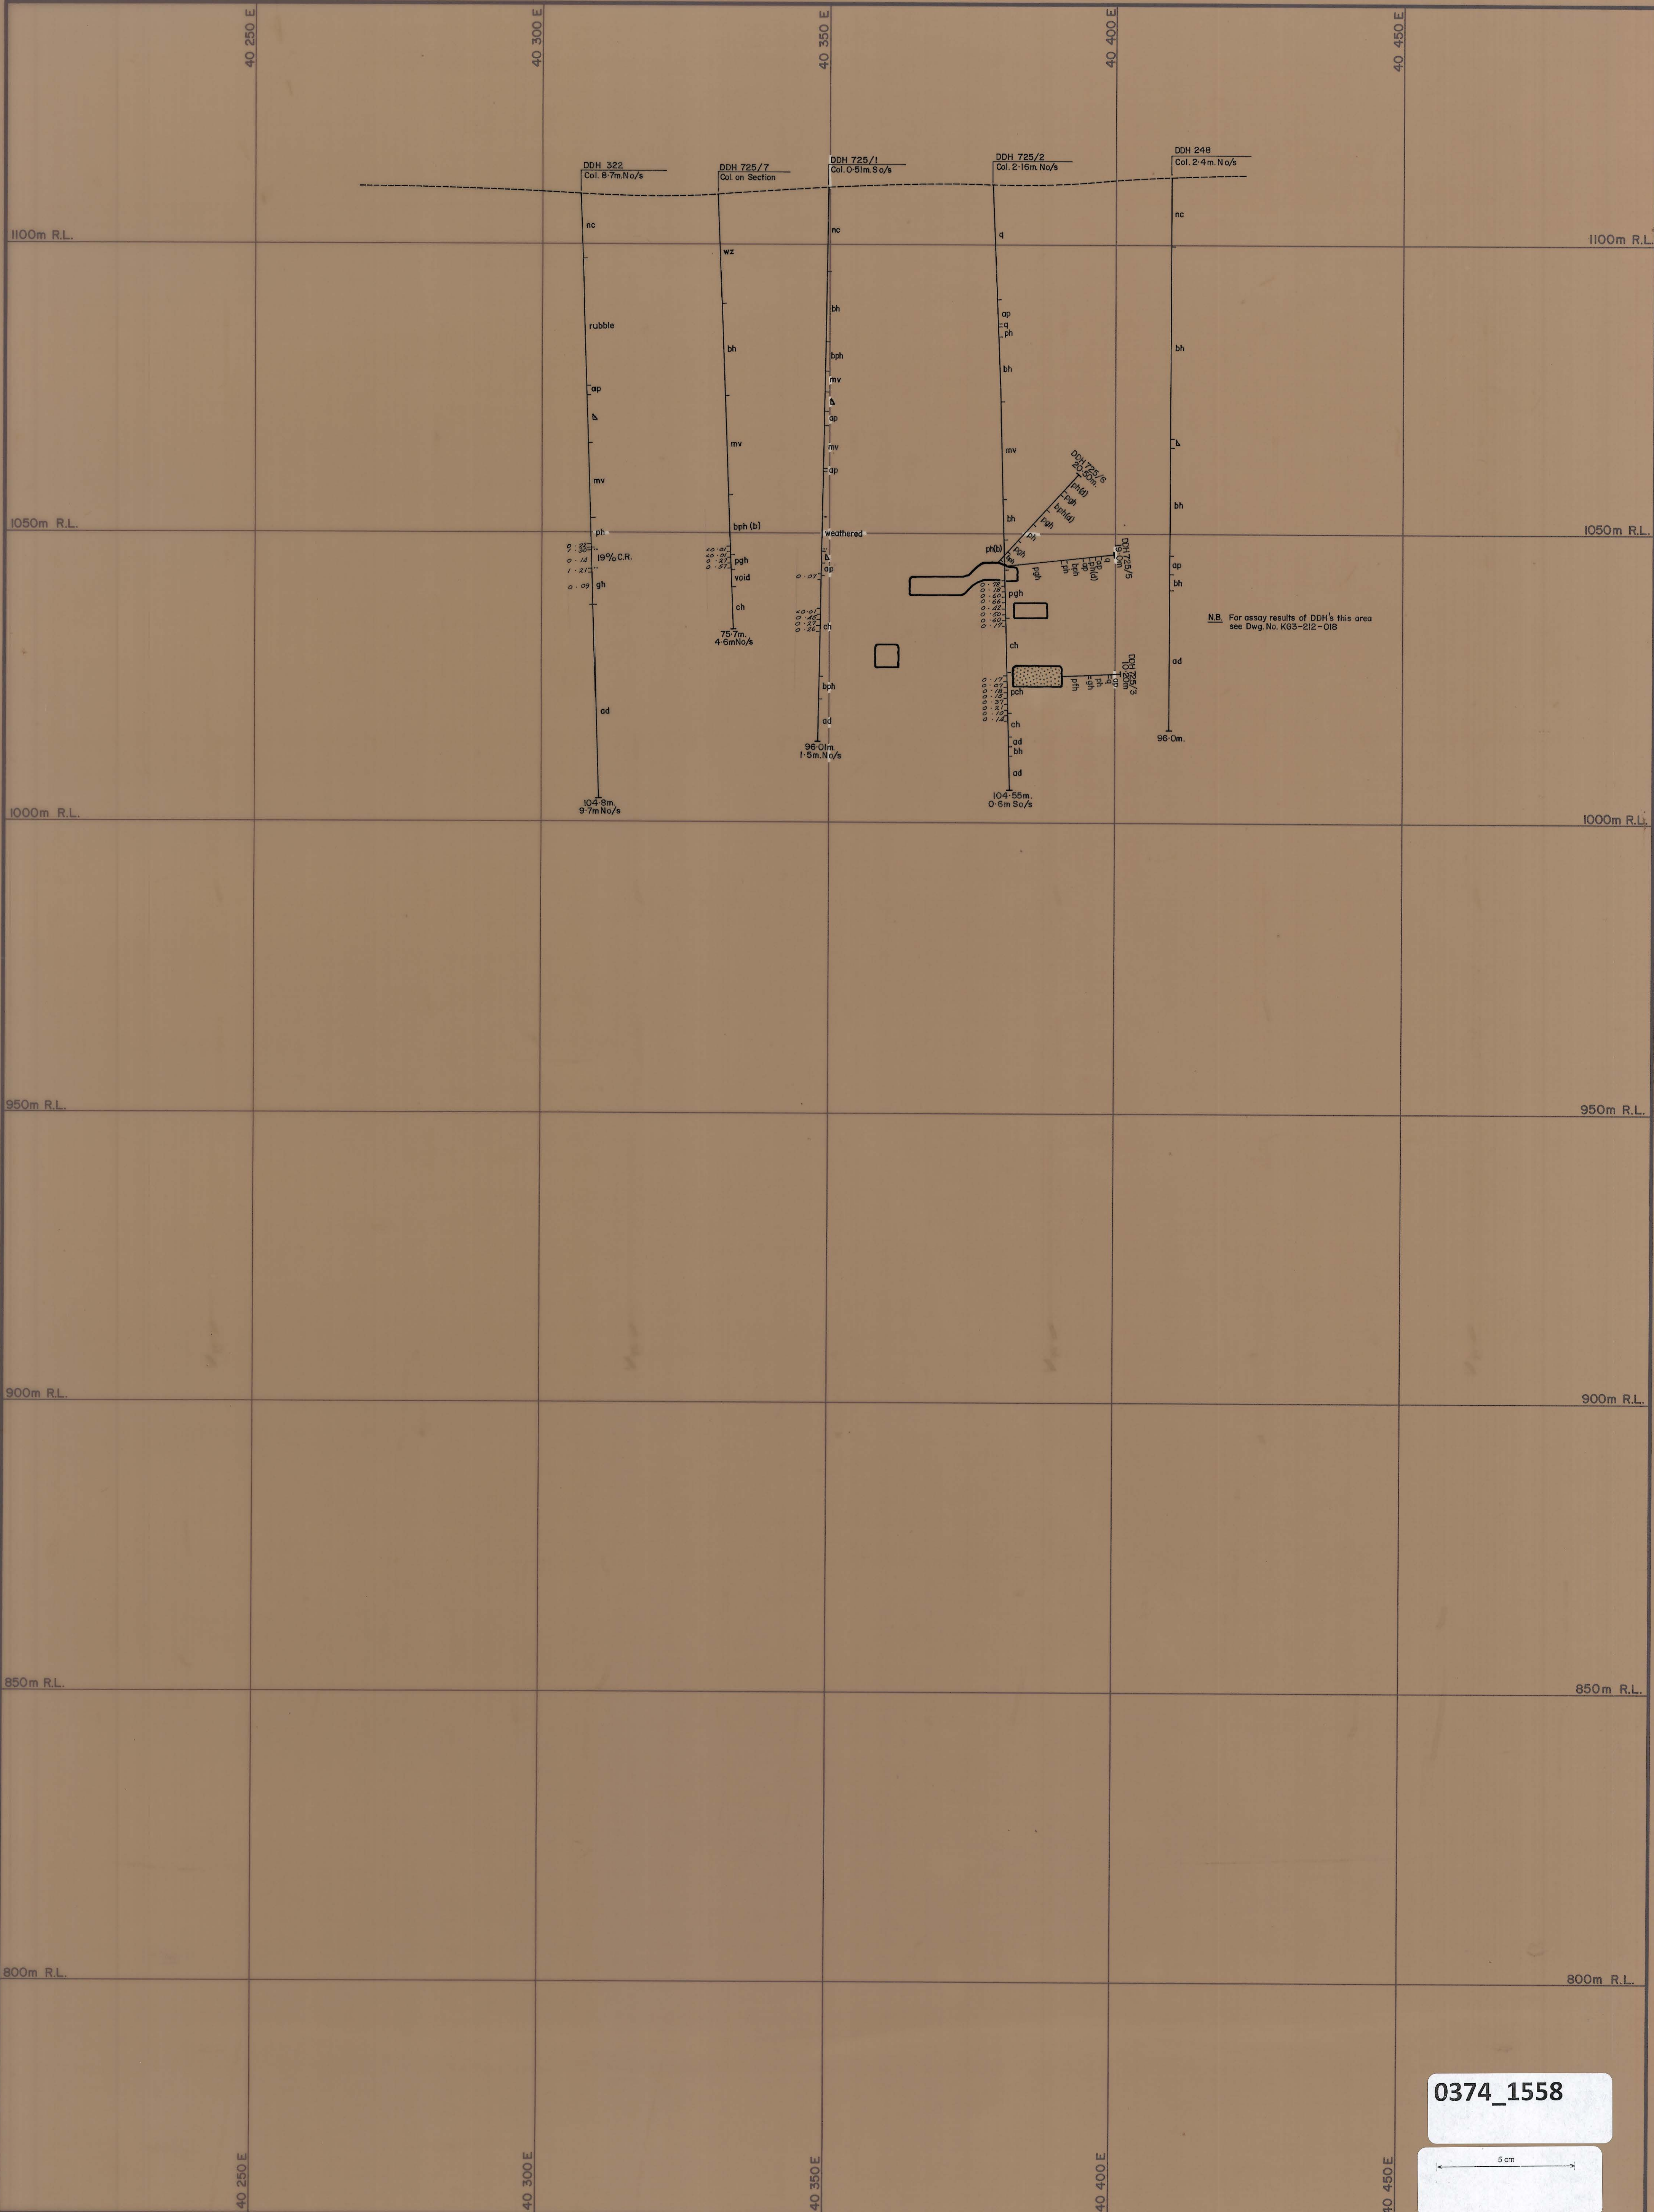

Legend:

uv Upper metavolcanics	pgh Pyroxene garnet hornfels	bph Biotite pyroxene hornfels	nc No core recovered
bh Biotite hornfels	pgh(m) Mineralized pgh (>0.30% WO ₃)	q Quartzite	(m) Mineralized
ph Pyroxene hornfels	gh Garnet skarn (>0.30% WO ₃)	ad Adomellite	(b) Banded
ch Marble	bfb Banded footwall beds	ap Aplites	(p) Padded
mv Middle metavolcanics	bfb(m) Mineralized bfb (>0.30% WO ₃)		(d) Disturbed
			b.b Breccia

Fault, showing relative movement

Degree of uncertainty in Fault position

Assay results in % WO₃

Stope, showing area filled

DDH 182
Col. 17m No/s

Indicates collar location as being 1.7 metres North of section.

2-m No/s

Indicates end of hole as being 2-metres South of section.

GEOPEKO LIMITED
KING ISLAND GROUP

SCALE: 1:500

No. K

BOLD HEAD OREBODY
GEOLOGICAL CROSS SECTION
10 725 N

DATE:

GEOLOGIST:

DRAWN:

CHECKED: