


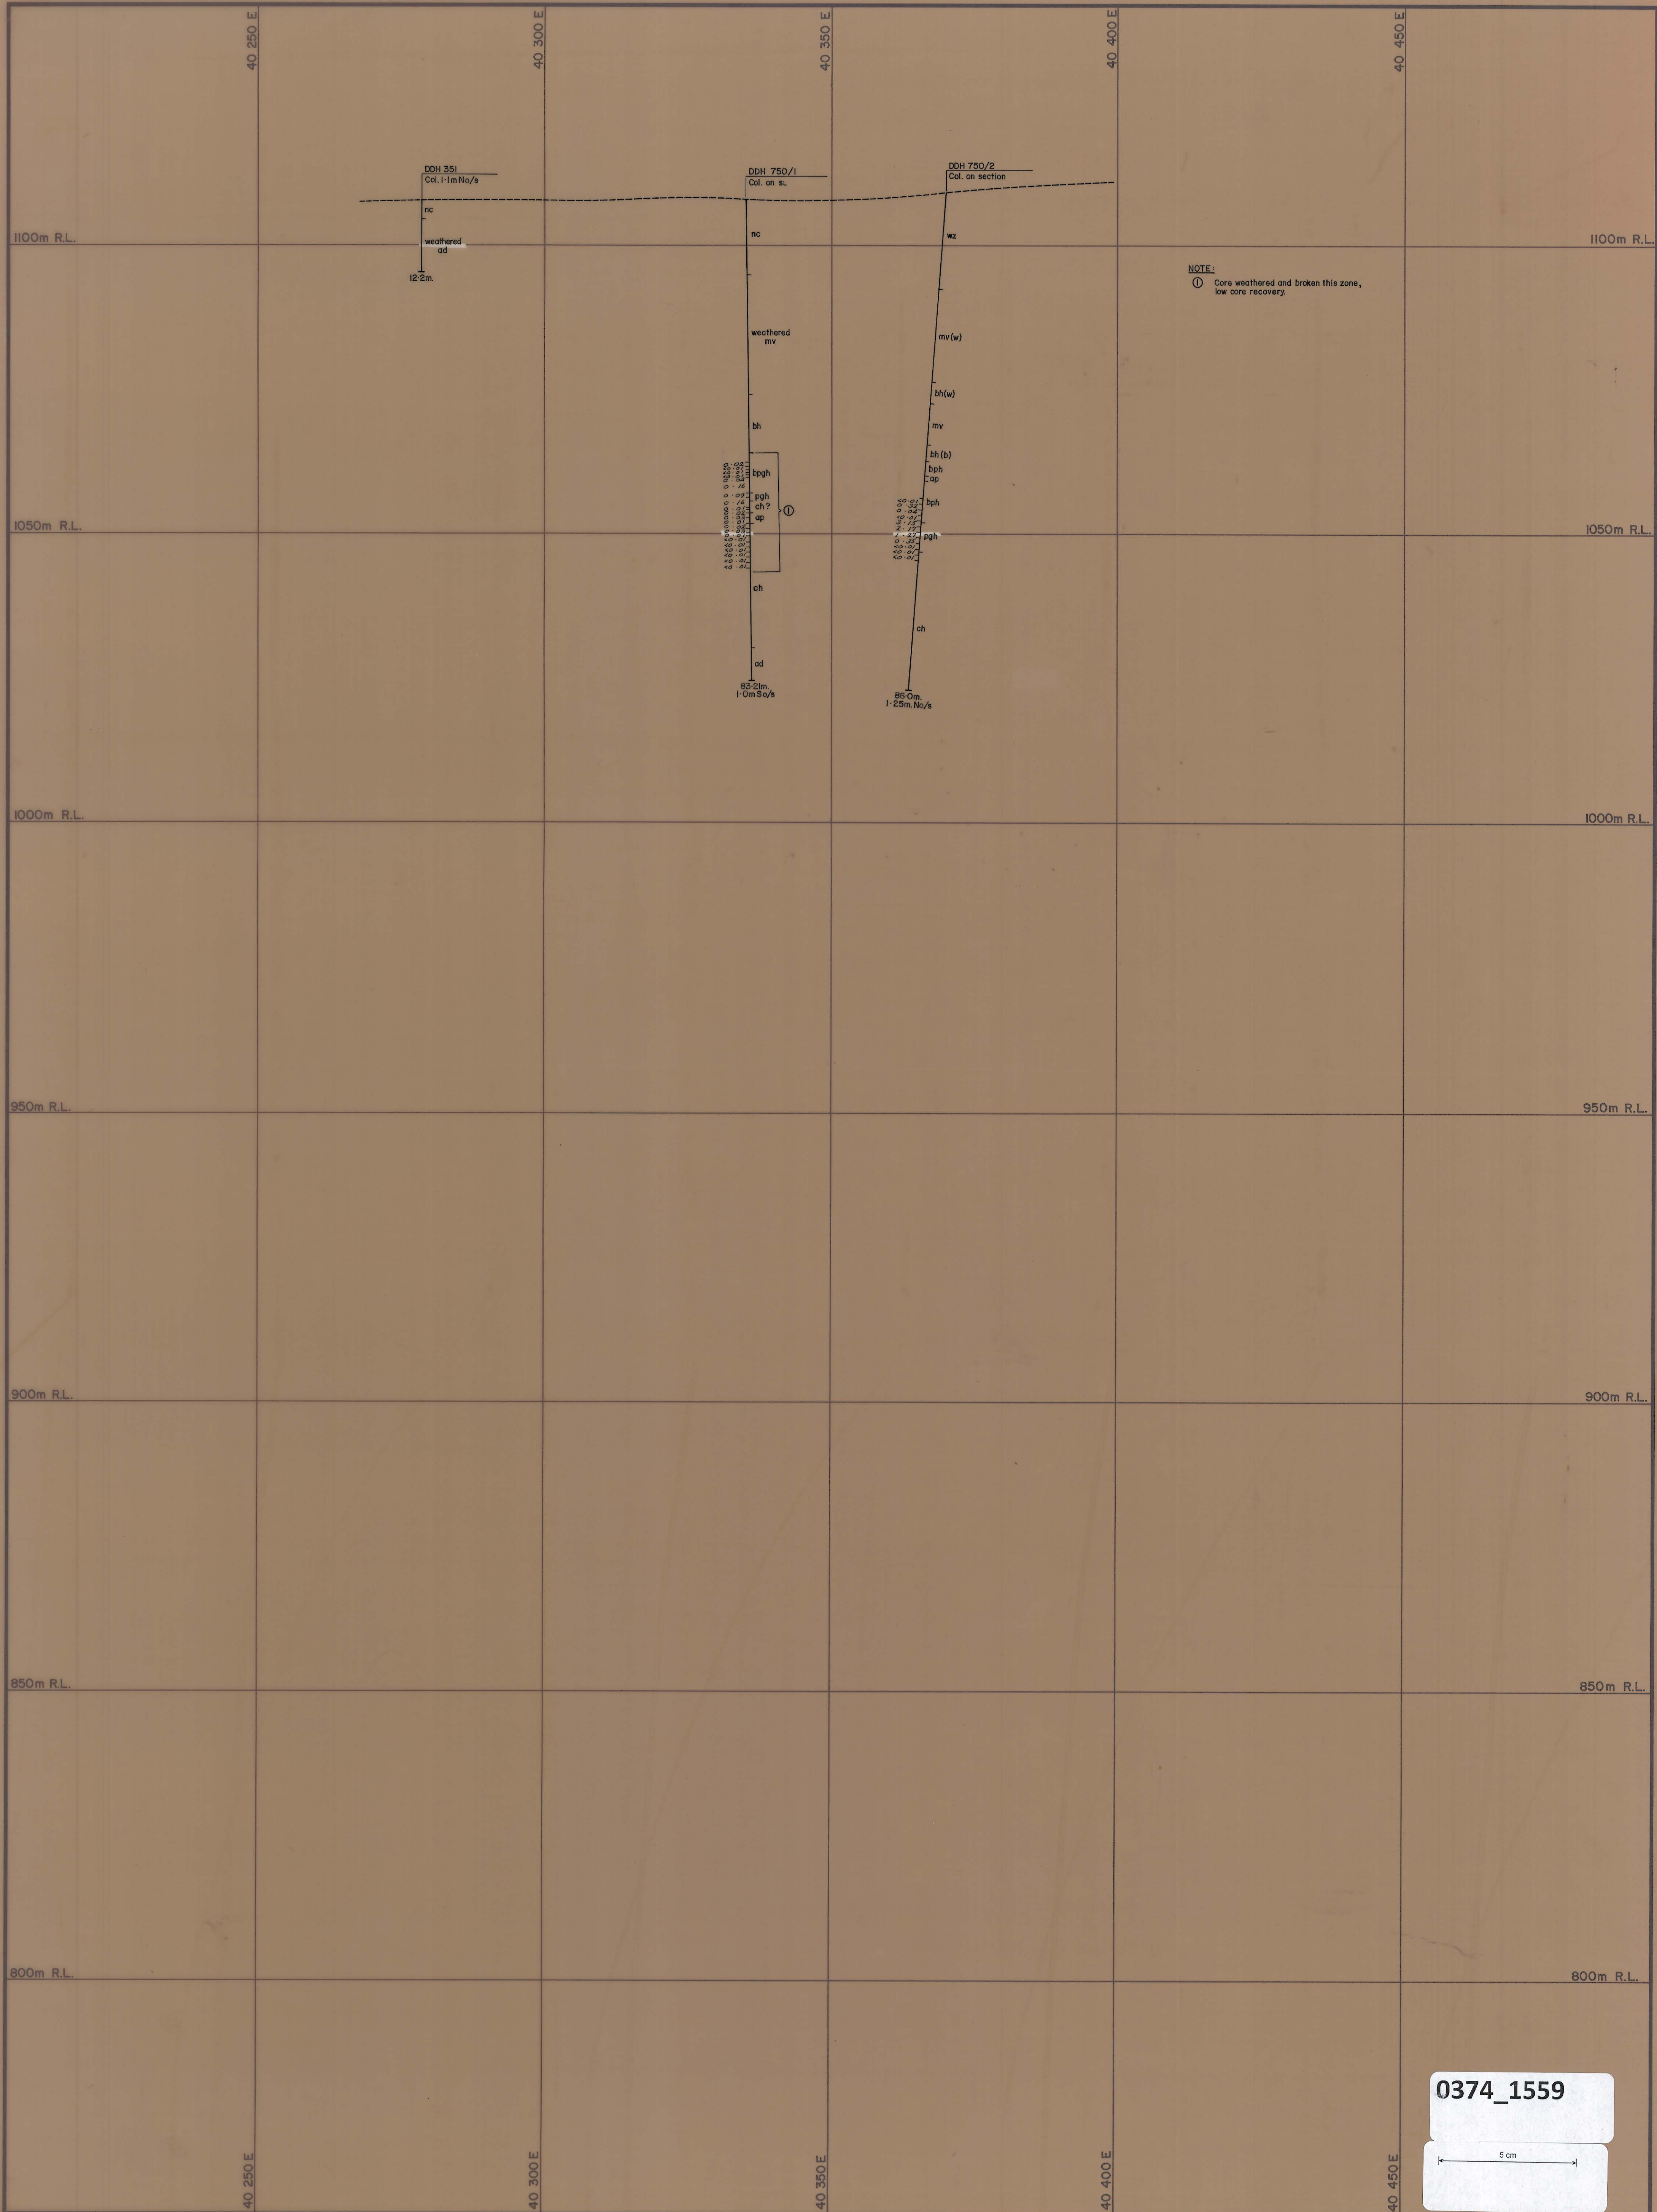

Legend:

uv	Upper metavolcanics	pgh	Pyroxene garnet hornfels	bph	Biotite pyroxene hornfels	nc	No core recovered		Fault, showing relative movement		DDH 123 Col. 1-7m No/s	Indicates collar location as being 1-7 metres North of section.
bh	Biotite hornfels	pgh(m)	Mineralized pgh (>0-30% WO ₃)	q	Quartzite	(m)	Mineralized		Degree of uncertainty in Fault position		0.81 0.29 0.77	Assay results in % WO ₃
ph	Pyroxene hornfels	gh	Garnet skarn (>0-30% WO ₃)	ad	Adamellite	(p)	Podded		Stope, showing area filled		8-1m So/s	Indicates end of hole as being 2-1 metres South of section.
ch	Marble	bfb	Banded footwall beds	ap	Aplite	(d)	Disturbed					
mv	Middle metavolcanics	bfb(m)	Mineralized bfb (>0-30% WO ₃)			b.b	Breccia					

GEOPEKO LIMITED
KING ISLAND GROUP

BOLD HEAD OREBODY
GEOLOGICAL CROSS SECTION
10 750 N

DATE: _____
GEOLOGIST: _____
DRAWN: _____
CHECKED: _____

0374_1559

5 cm