


KG3-1312
Engineering
Geology
0374-1600
1561

0374_1600
0374 - 1561

0374_1600

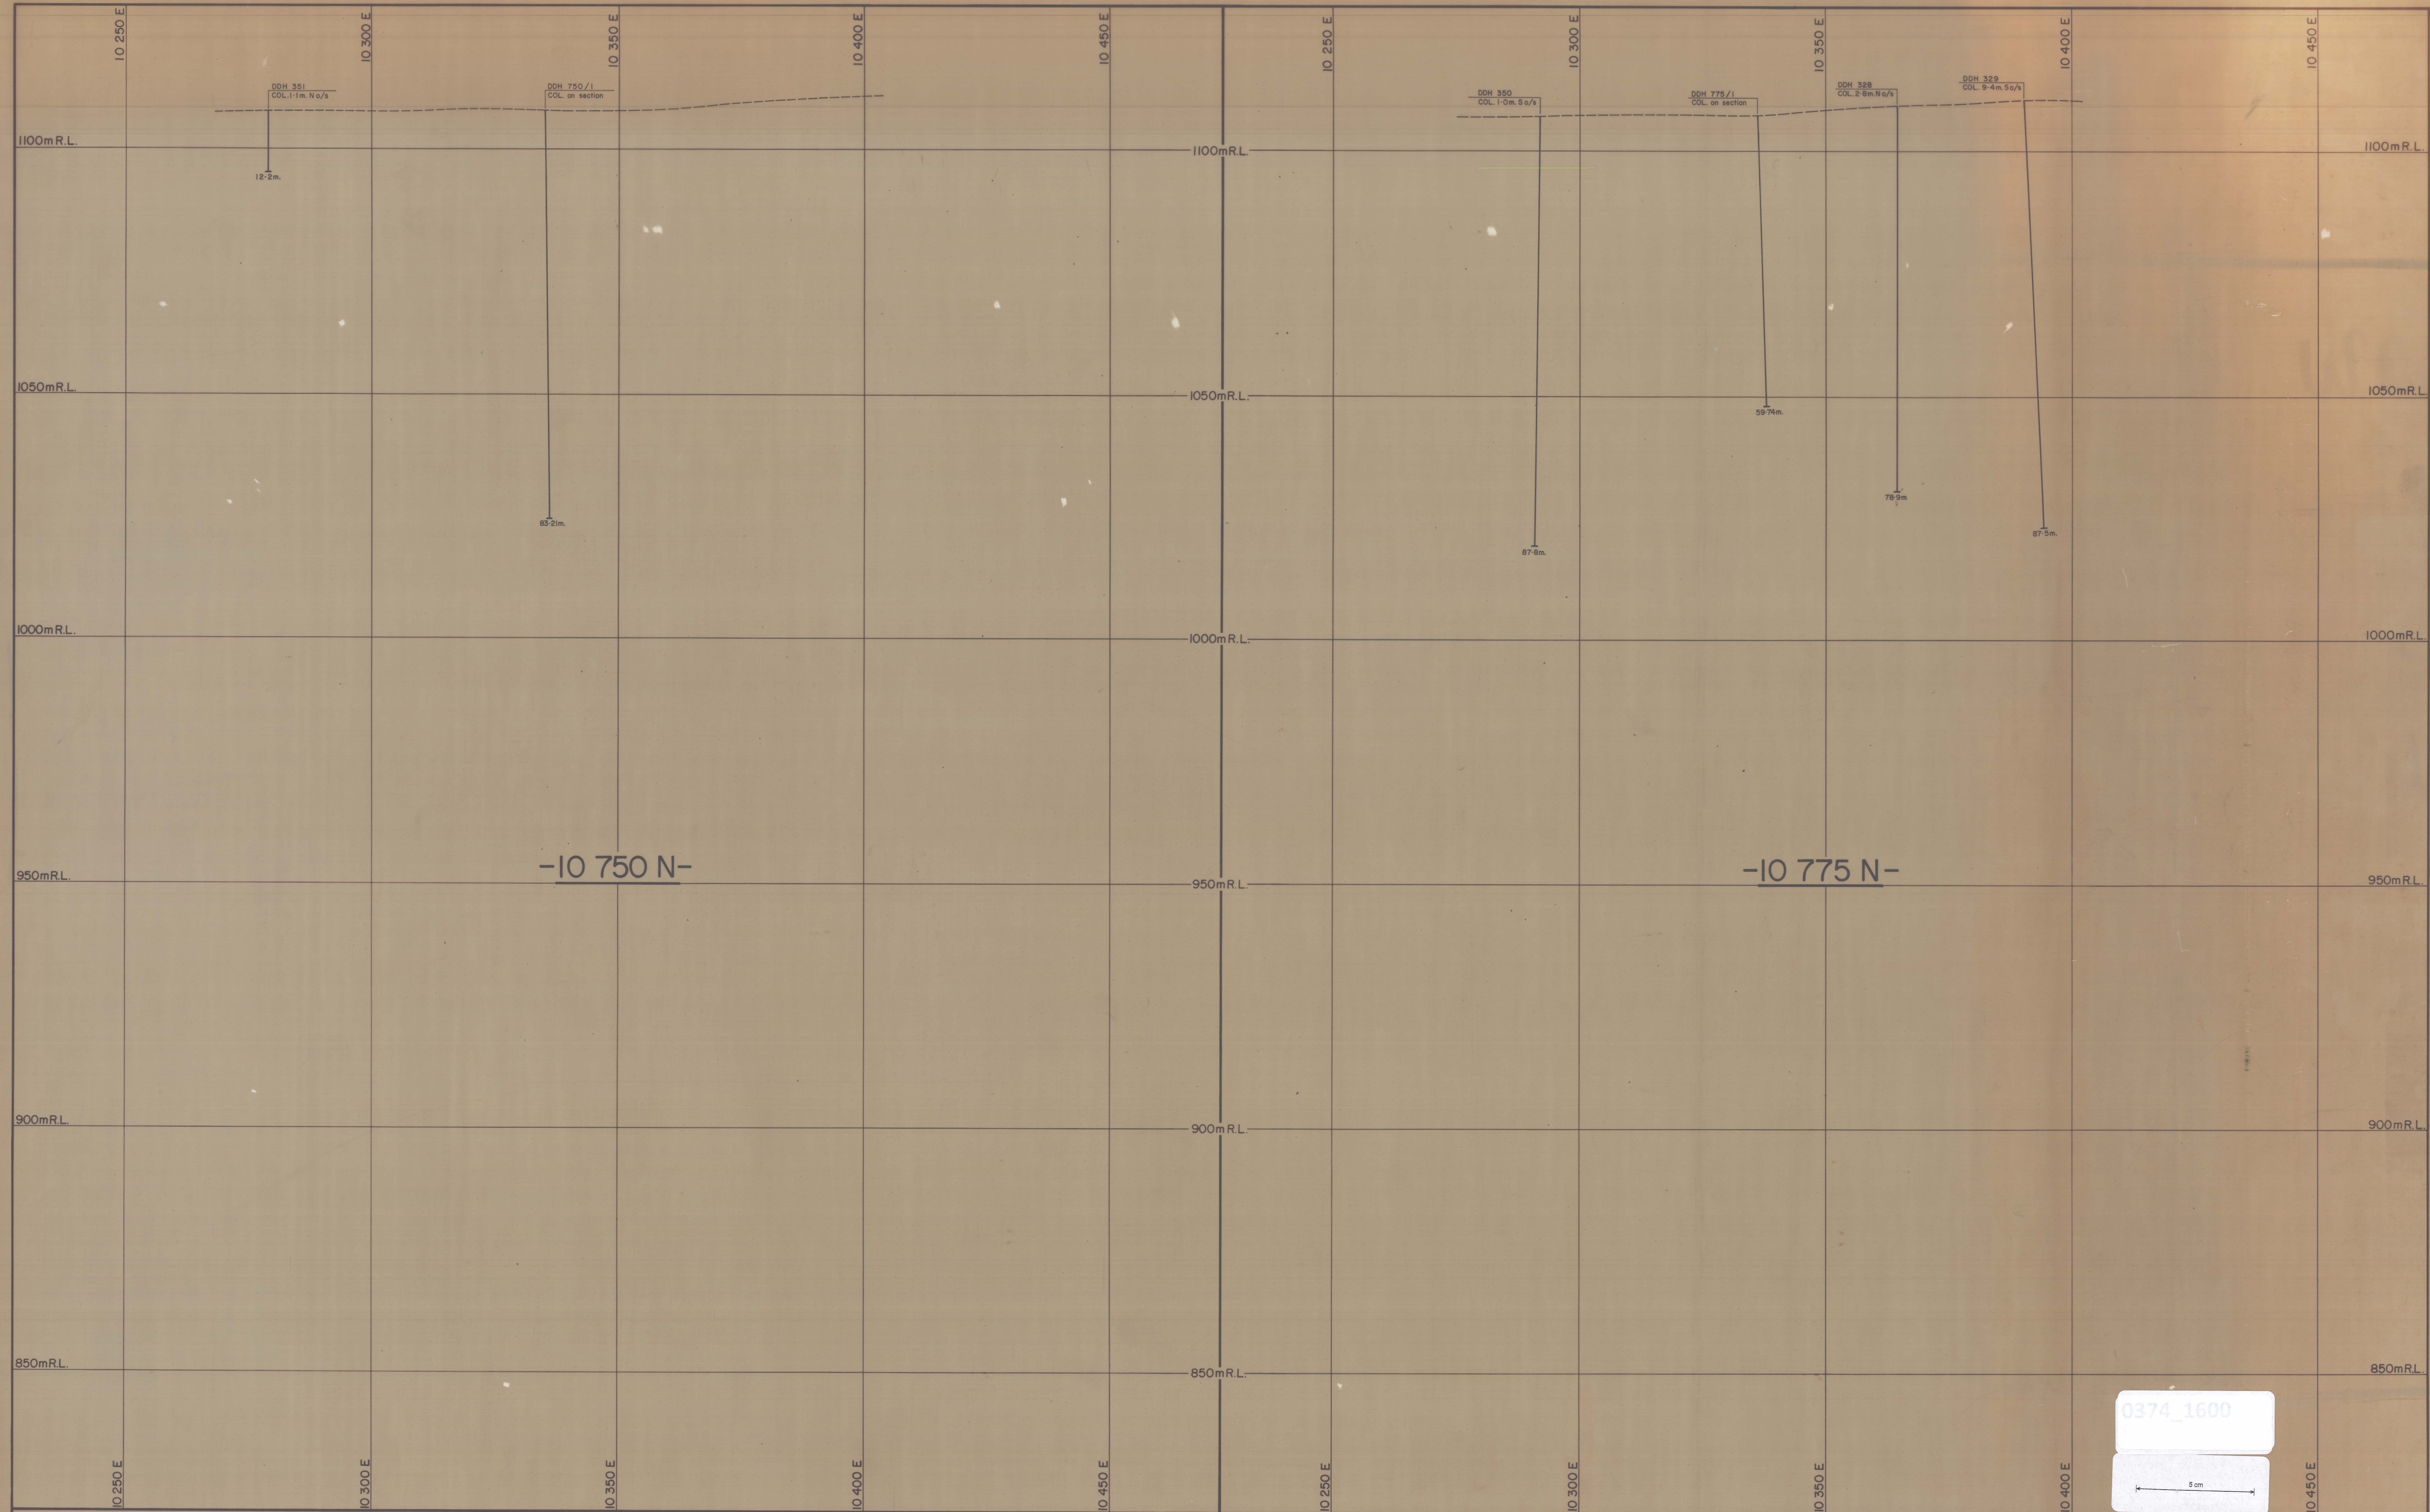

Legend:

uv	Upper metavolcanics	pgh	Pyroxene garnet hornfels	ad	Adamellite
bh	Biotite hornfels	gh	Mineralized skarn (>0.25% WO ₃)	ap	Apilite
ph	Pyroxene hornfels	gh	Unmineralized skarn (<0.25% WO ₃)	C ₁	Ore lens designator
ch	Marble	bh/ph ch/gh	Banded footwall beds		
lv	Lower metavolcanics	q	Quartzite		

△ △ △ △ Breccia

— Fault showing relative movement

— Degree of uncertainty in fault position

2.22 Figures refer to assay results in % WO₃

× Angle of bedding to long axis of core

nc No core recovered

DDH 479
COL. 5-3m. N o/s

Indicates collar location as being 5.3 metres North of section

7.1m N o/s
173.7m

Indicated point is 7.1 metres North of section

GEOPEKO LIMITED
KING ISLAND GROUP

SCALE: 1:500

No. KG3-

BOLD HEAD OREBODY
ENGINEERING GEOLOGY SECTIONS
10 750 N and 10 775 N

DATE: AUG, 1975
GEOLOGIST: M.J.D.
DRAWN: R.F.
CHECKED: M.C.R.