


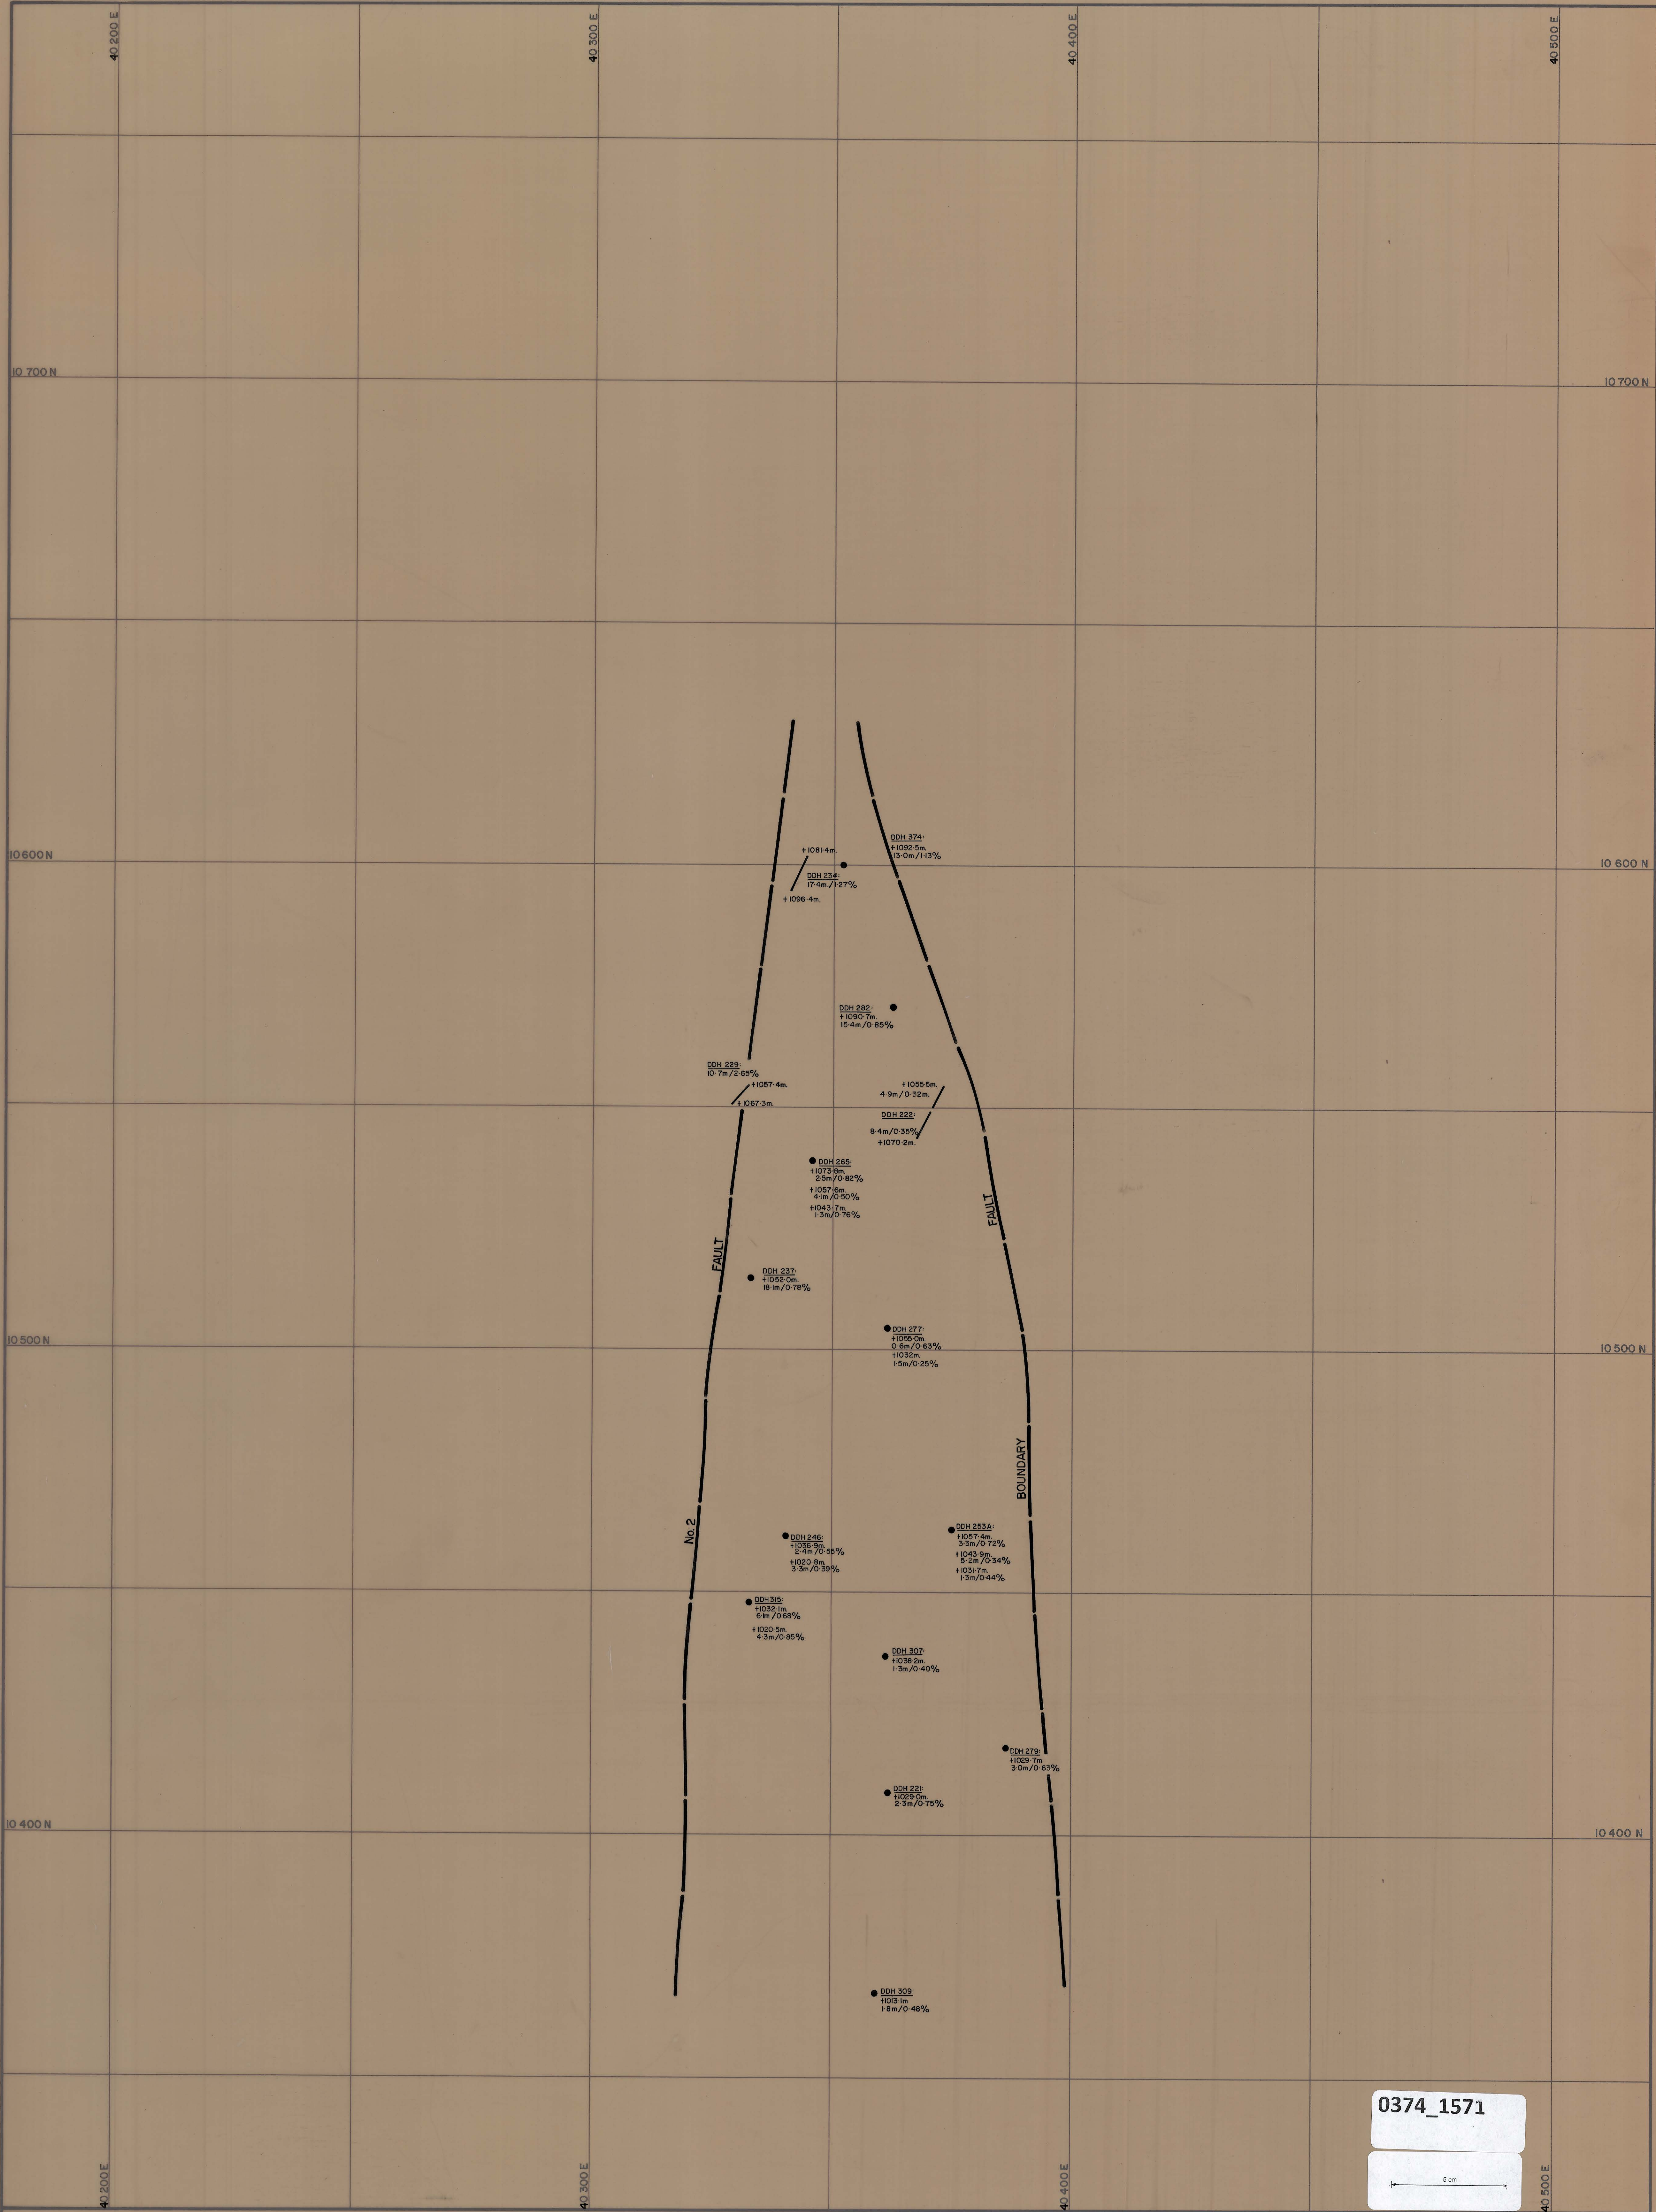

LEGEND:

- q Quartzite
- ad Adamlite
- Ore intersection
- No ore intersection at anticipated level
- DDH 279: Hole number, 2 80m, 4 0m / 0 34% Thickness and mean arithmetic grade of ore intersection.

- Fault
- Geological boundary
- Ore boundary drawn as perpendicular bisectors.



DATE: NOV, 1975
GEOLOGIST: S.G.B.
DRAWN: A.H.
CHECKED: M.C.R.

GEOPEKO LIMITED
KING ISLAND GROUP

SCALE: 1:500

No. KG3-27-002

BOLD HEAD OREBODY
A LENS
PLAN POSITION ORE INTERSECTIONS