


KG2-01-018
01 220 340 E

D374-158

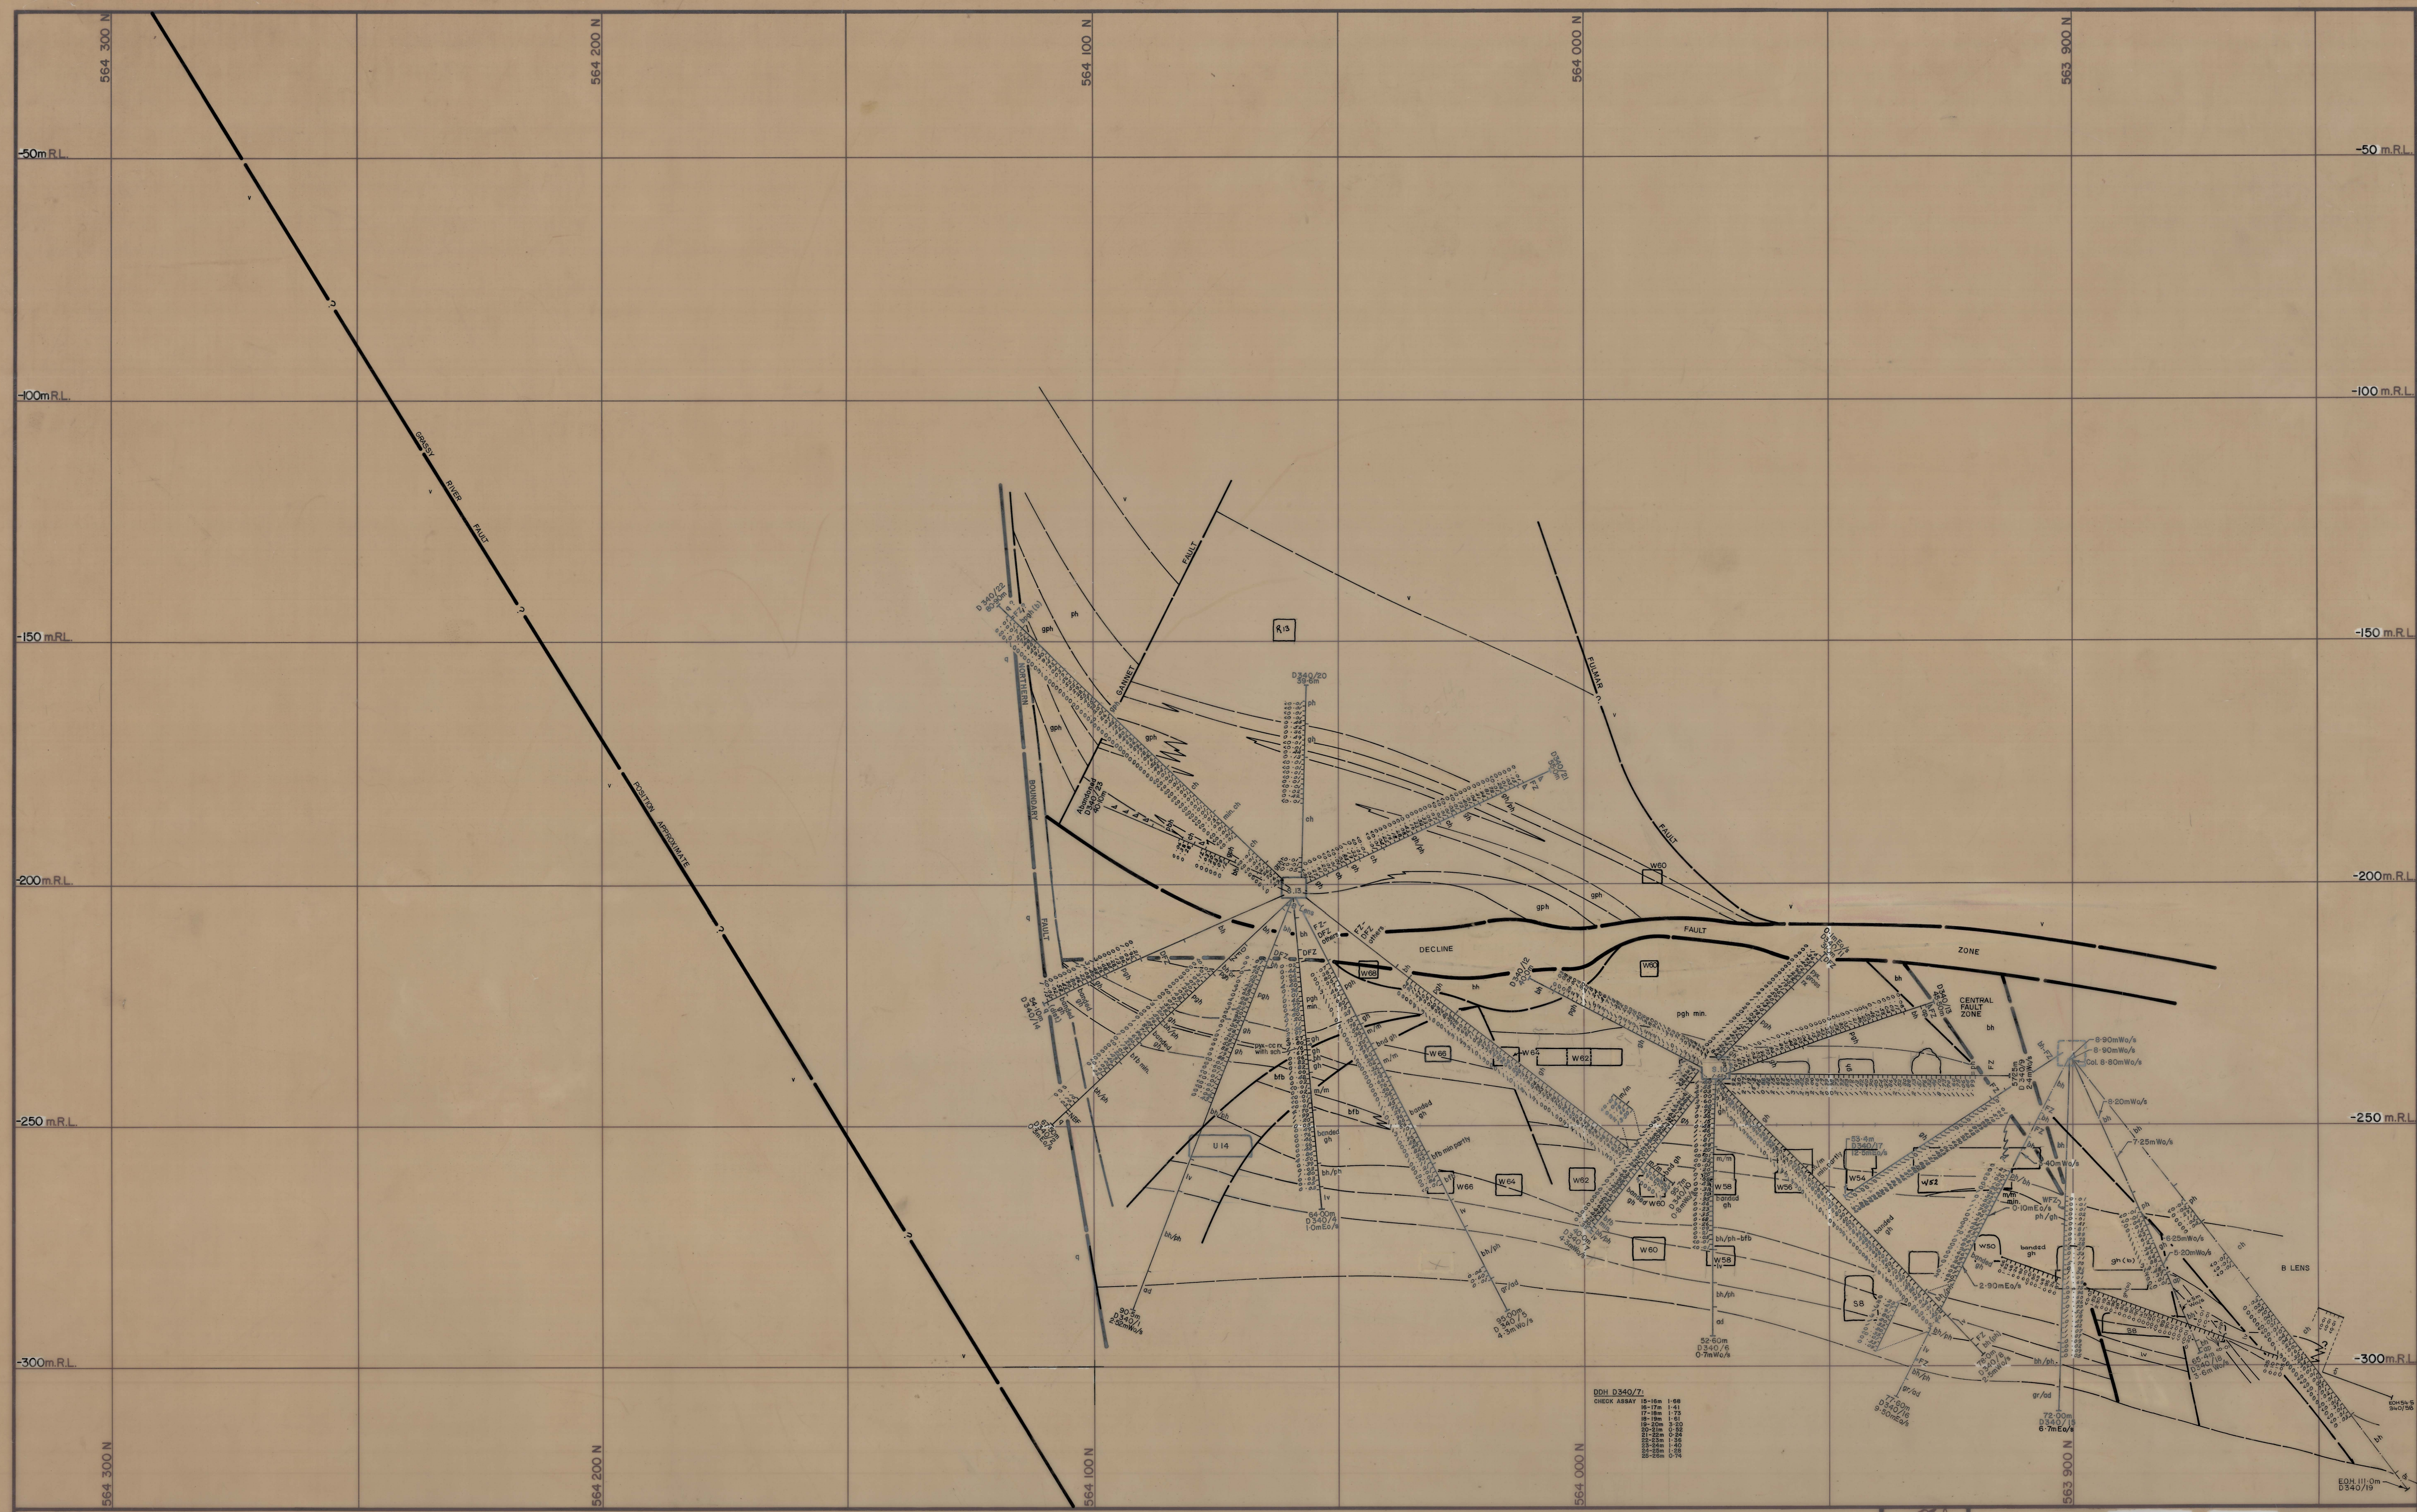

Legend:

v	Upper metavolcanics	br/ph	Banded footwall beds	60	Strike and dip
ph/bh	Banded hornfels	bph	Biotite pyroxene hornfels	35	Joint, inclined
ch	Marble	lv	Lower metavolcanics	—	Joint, vertical
bh	Biotite hornfels	q	Quartzite	—	Fault
gph	Pyroxene garnet hornfels	ap	Aplite	—	Degree of uncertainty in Fault position
gh	Garnet hornfels			—	Direction of bedding with respect to core axis

RQD Rock Quality Designator

J/M Joints per Metre of recovered core

RQD %:

- >90 Minimum or no support
- 60-90 Intermediate support; rockbolts and one shotcrete application
- <60 Maximum support

(after E. Miller, March, 1972)

KING ISLAND SCHEELITE

SCALE: 1:500

No. KG2-01-018

DOLPHIN MINE

GEOLOGICAL CROSS-SECTION

220 340 E

DATE: NOV 1984

GEOLOGIST: S.G.B.

DRAWN: [Signature]

CHECKED: [Signature]

5 cm