


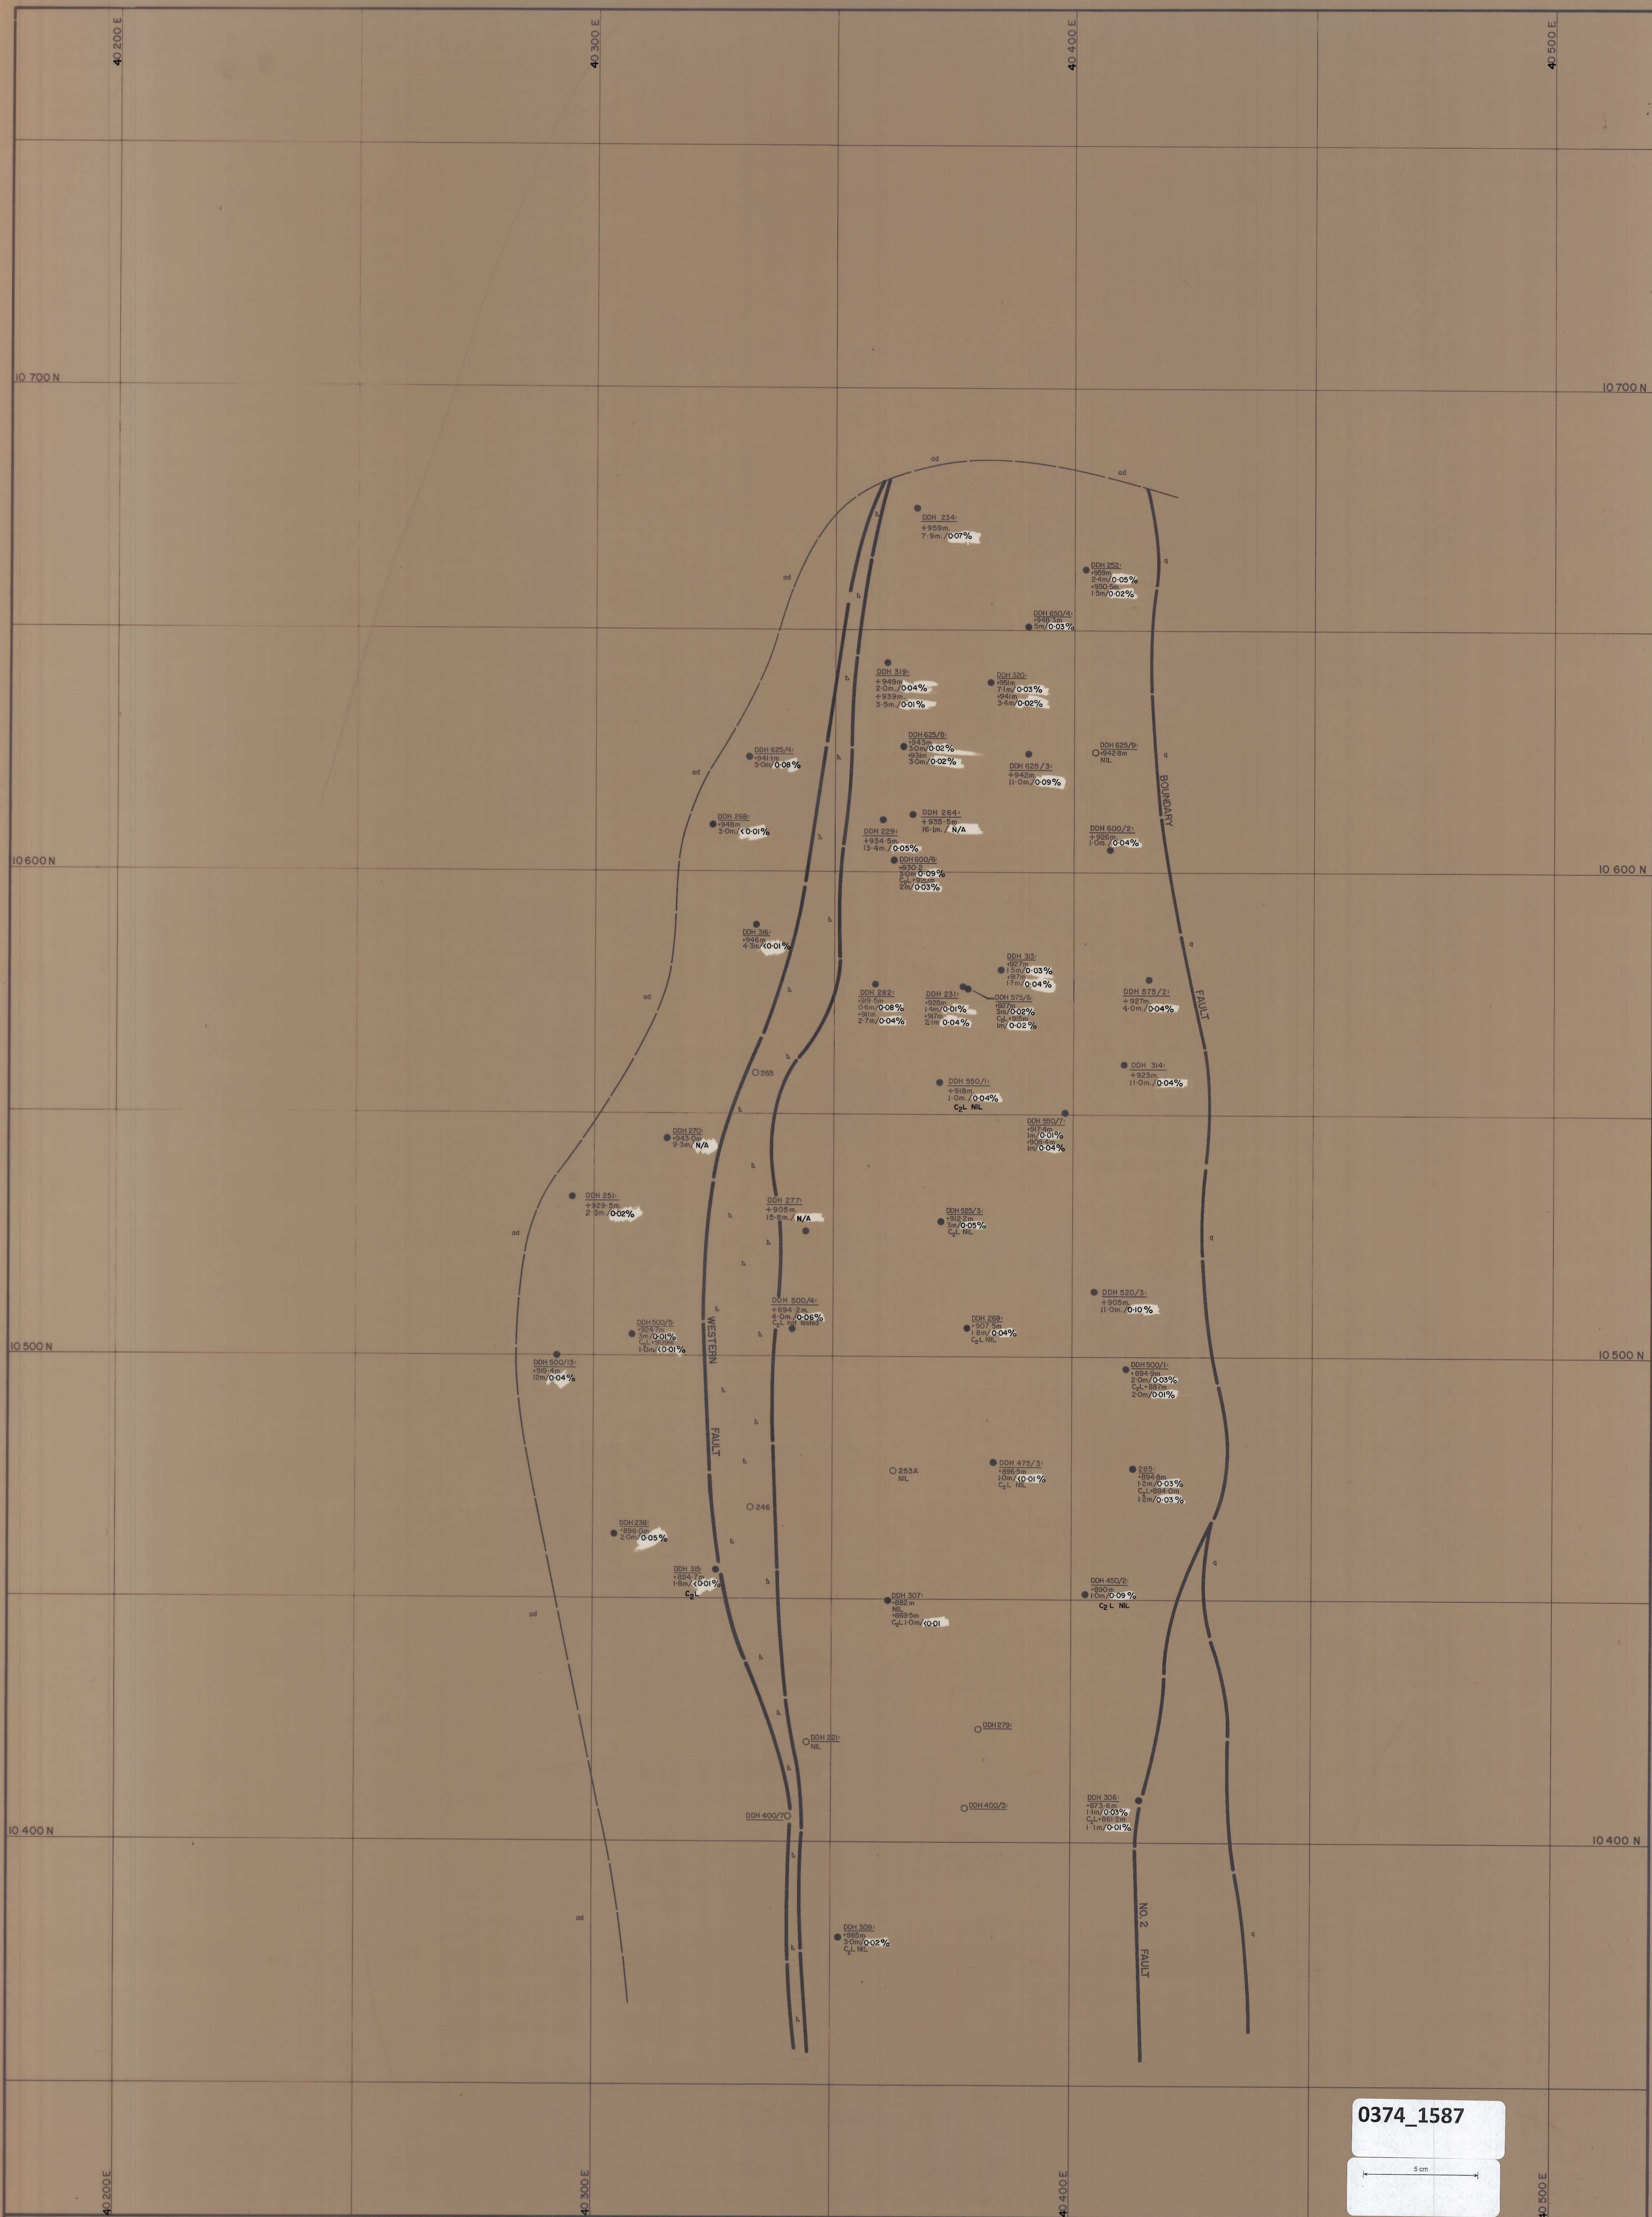

LEGEND:

- q Quartzite
ad Adamellite
- Ore intersection
○ No ore intersection at anticipated level
- DDH 279 Hole number:
+985m RL of hangingwall contact
4-0m/0.34% Thickness and mean arithmetic grade of ore intersection.

- Fault
— Geological boundary
— Ore boundary drawn as perpendicular bisectors.



DATE: April 1977
GEOLOGIST: S.G.B.
DRAWN: L.G.
CHECKED: M.C.R.

GEOPEKO LIMITED
KING ISLAND GROUP

SCALE: 1:500

No. KG3-27-016

BOLD HEAD OREBODY
C₂ LENS
PLAN POSITION ORE INTERSECTIONS