


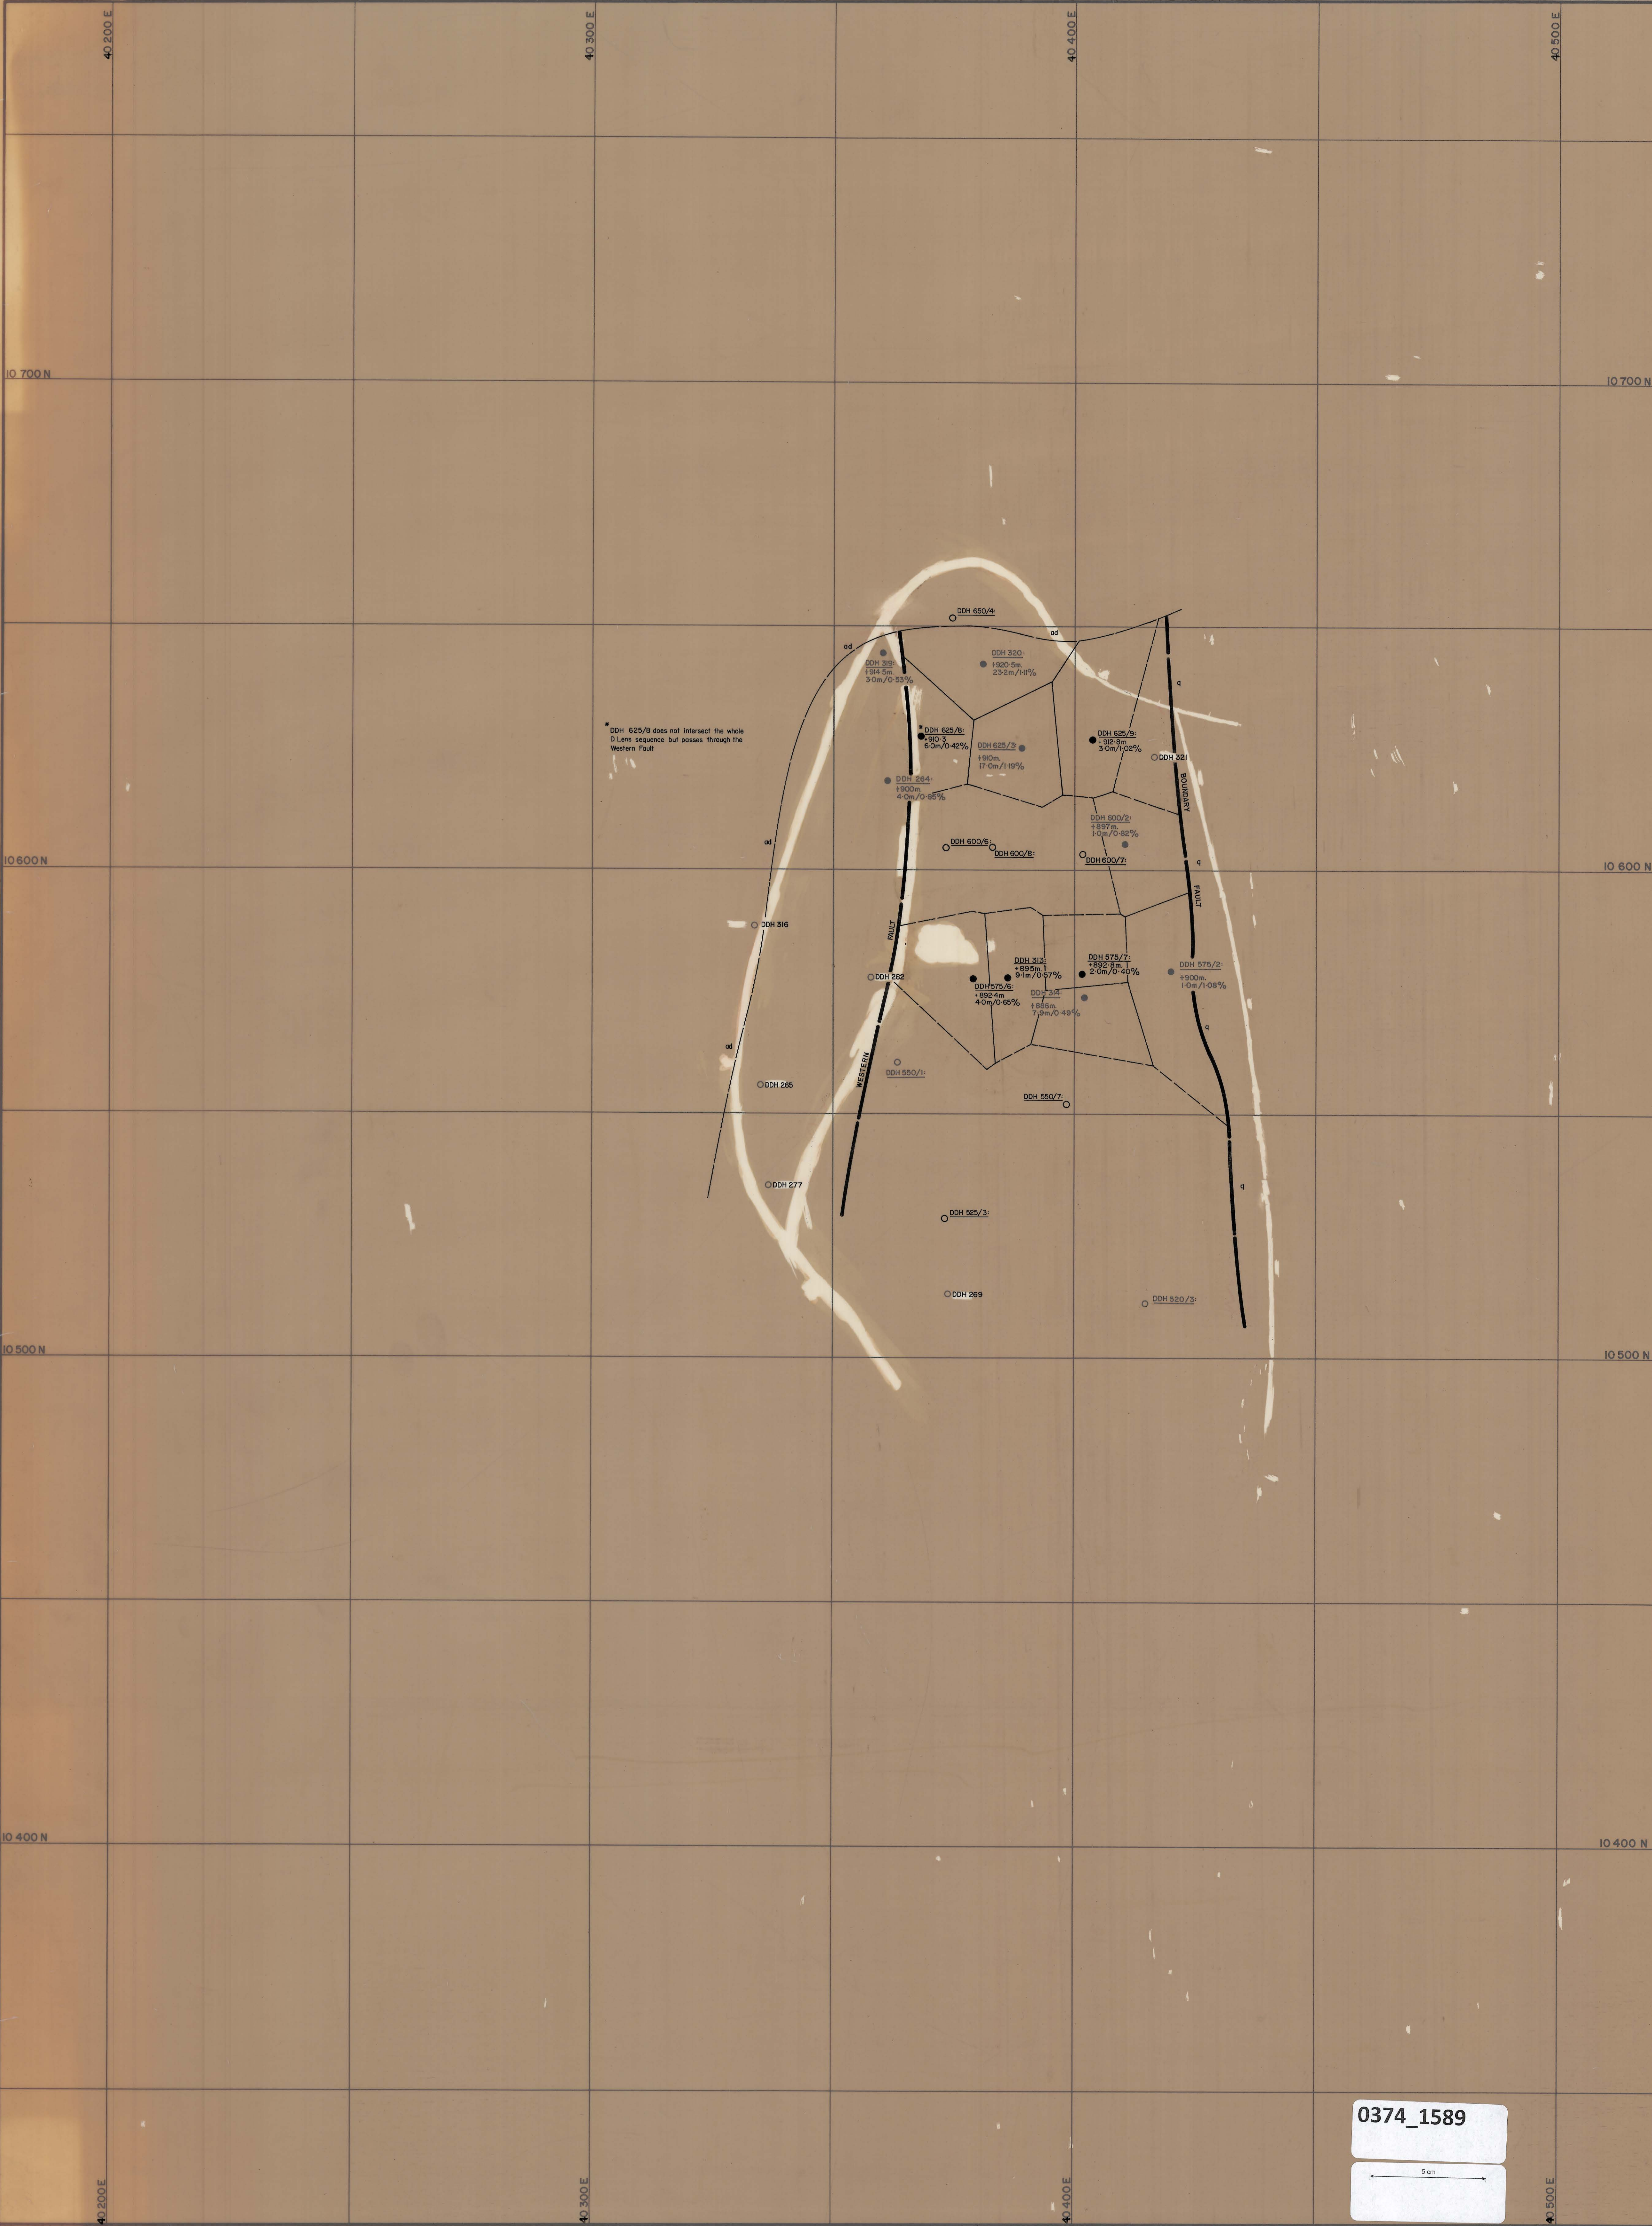

0374_1589

50m

LEGEND:

q

Quartzite

ad

Adamellite

• Ore intersection

○ No ore intersection at anticipated level

DDH 279 Hole number:
+984m RL of hangingwall contact.
4.0m/0.34% Thickness and mean arithmetic grade of ore intersection.

— Fault

— Geological boundary

— Ore boundary drawn as perpendicular bisectors.



DATE: 30 AUG 77

GEOLOGIST: S.B.B.

DRAWN: R.F.

CHECKED: M.C.R.

GEOPEKO LIMITED
KING ISLAND GROUP

No. KG3-27-018

BOLD HEAD OREBODY
D LENS
PLAN POSITION ORE INTERSECTIONS
Showing Ore Blocks Derived From Perpendicular Bisection