


KG2-01-019
OI 220 360 E

0374-159

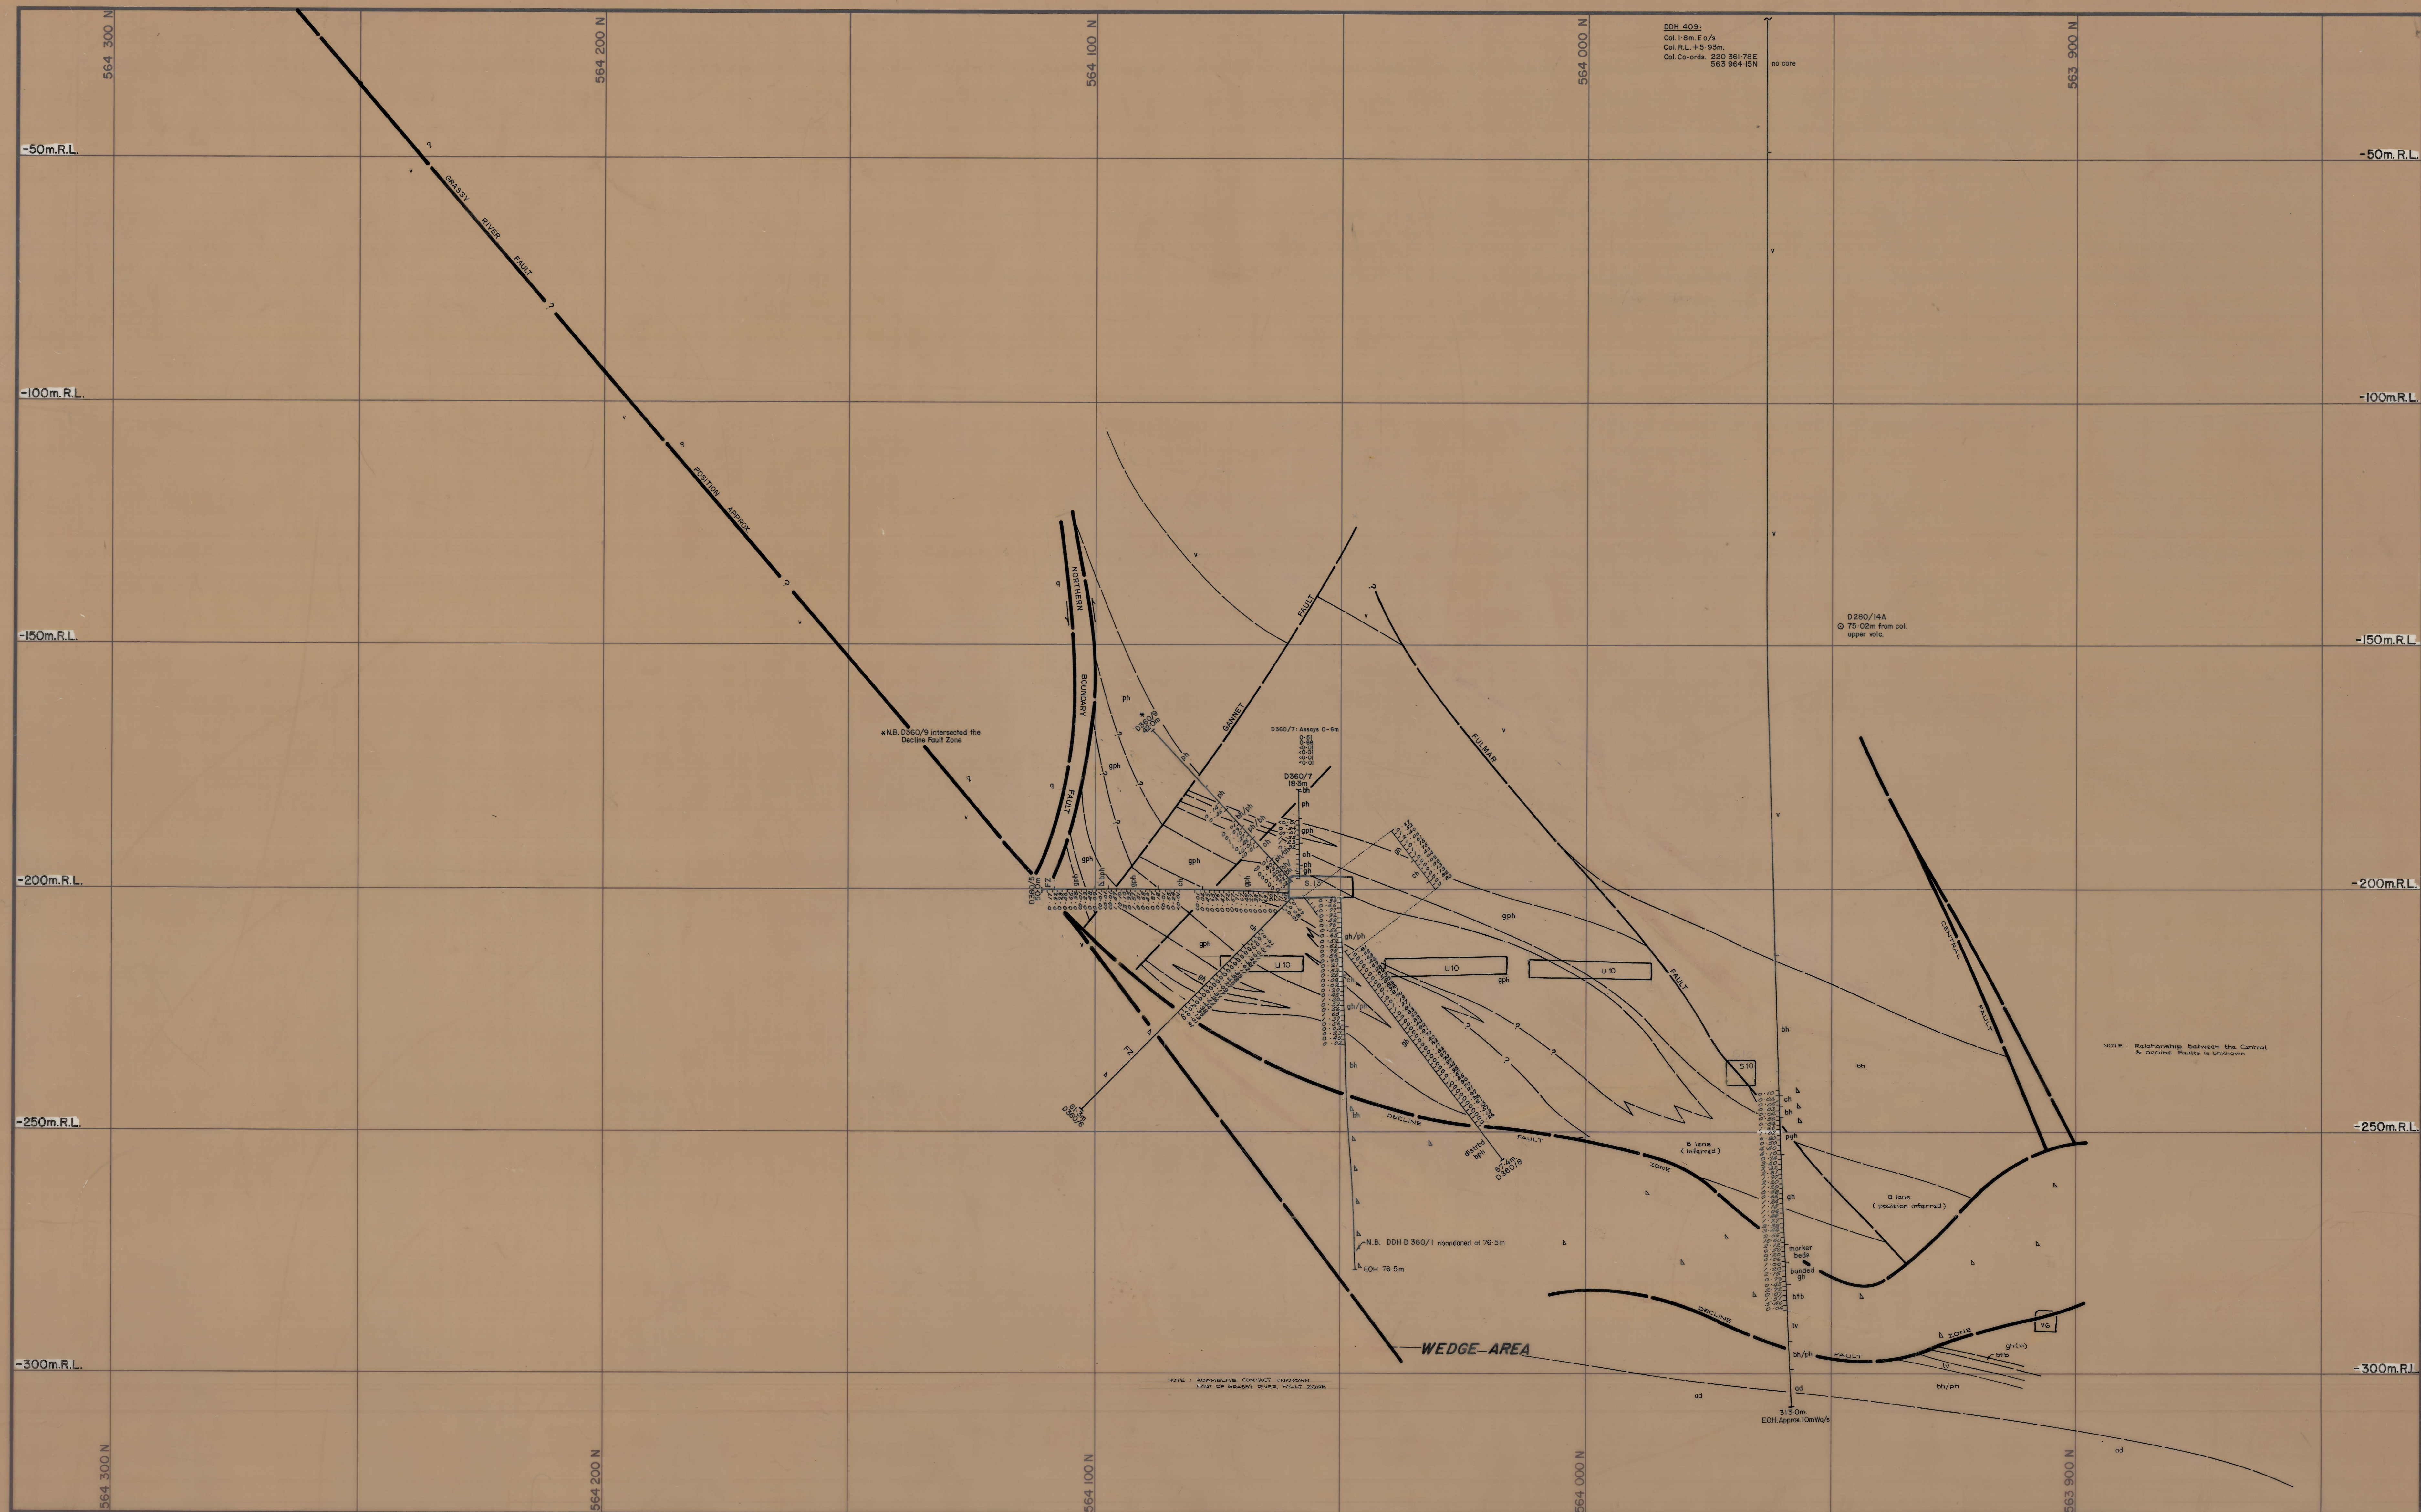


Legend:	
	Upper metavolcanics
	Banded hornfels
	Marble
	Biotite hornfels
	Pyroxene garnet hornfels
	Garnet hornfels
	Banded footwall beds
	Biotite pyroxene hornfels
	Lower metavolcanics
	Quartzite
	Aplite

	Strike and dip
	Joint, inclined
	Joint, vertical
	Fault
	Degree of uncertainty in Fault position
	Direction of bedding with respect to core axis

RQD Rock Quality Designator
J/M Joints per Metre of recovered core

RQD %
>90 Minimum or no support
60-90 Intermediate support; rockbolts and one shotcrete application
<60 Maximum support
(after E. Miller; March, 1972)

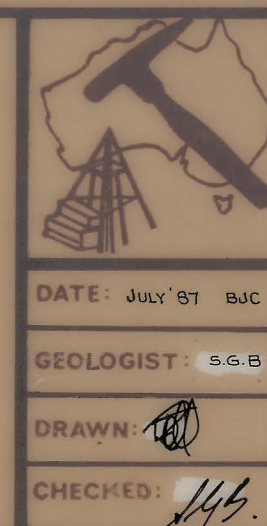

KING ISLAND SCHEELITE

SCALE: 1:500 No. KG2-01-019

DOLPHINE MINE
GEOLOGICAL CROSS-SECTION
220 360 E

DATE: July '91 BAC
GEOLOGIST: S.E.B.
DRAWN: [Signature]
CHECKED: [Signature]