


KG3-146E
ENGINEERING
GEOLOGY SECTIONS
10400N and 10425N

0374_1593

0374_1593

0374_1593

0374_1593

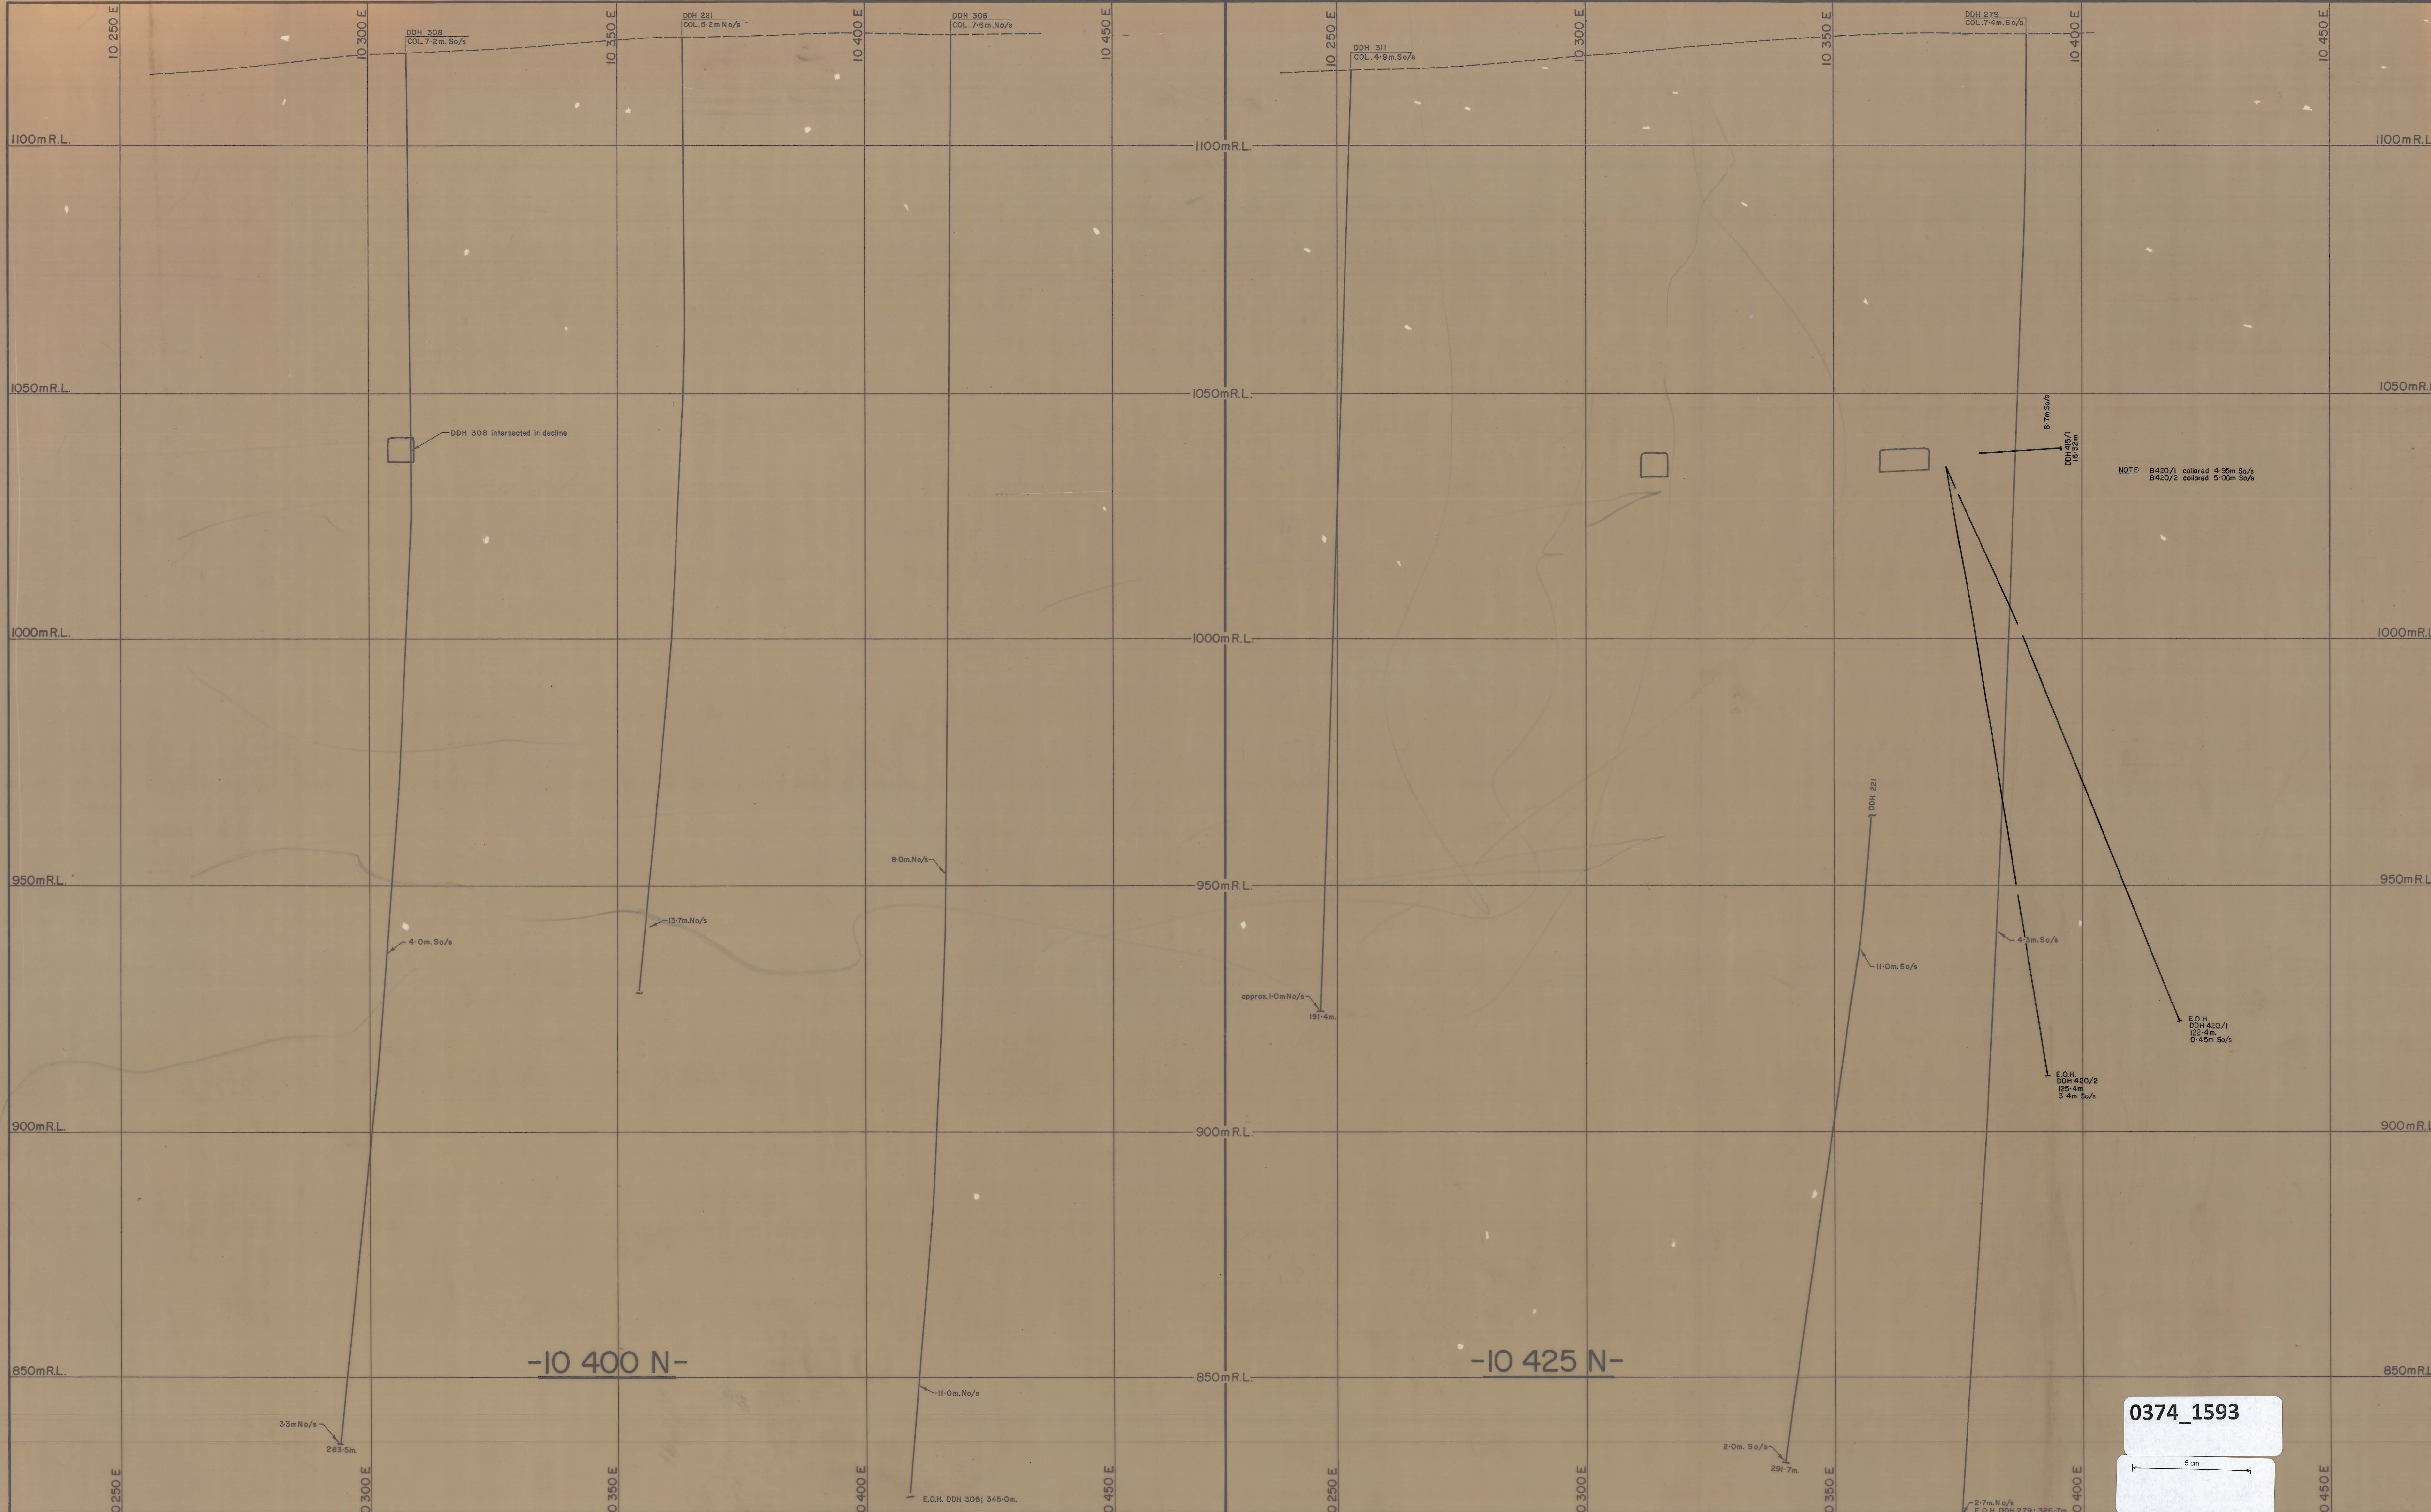

0374_1593

Legend:

uv	Upper metavolcanics	pgh	Pyroxene garnet hornfels	ad	Adamellite	Δ Δ Δ Δ	Breccia
bh	Biitite hornfels	gh	Mineralized skarn (>0.25% WO ₃)	ap	Aplite	— —	Fault showing relative movement
ph	Pyroxene hornfels	gh	Unmineralized skarn (<0.25% WO ₃)	C ₁	Ore lens indicator	~	Degree of uncertainty in fault position
ch	Marble	bl/sh ch/gh	Banded footwall beds			323	Figures refer to assay results in % WO ₃
lv	Lower metavolcanics	q	Quartzite			✱	Angle of bedding to long axis of core
						nc	No core recovered

DDH 479
COL. 9.3m. No/s

Indicates collar location as being 5.3 metres North of section

7.1m No/s
175.7m

Indicated point is 7.1 metres North of section

DATE: AUG, 1975
GEOLOGIST: S.G.B.
DRAWN: R.E.
CHECKED: M.C.R.

GEOPEKO LIMITED
KING ISLAND GROUP

SCALE: 1:500

No. KG3-

BOLD HEAD OREBODY
ENGINEERING GEOLOGY SECTIONS
10 400 N and 10 425 N