


KG3-179 E
Engineering
No. 0374_1597
1975

0374_1597

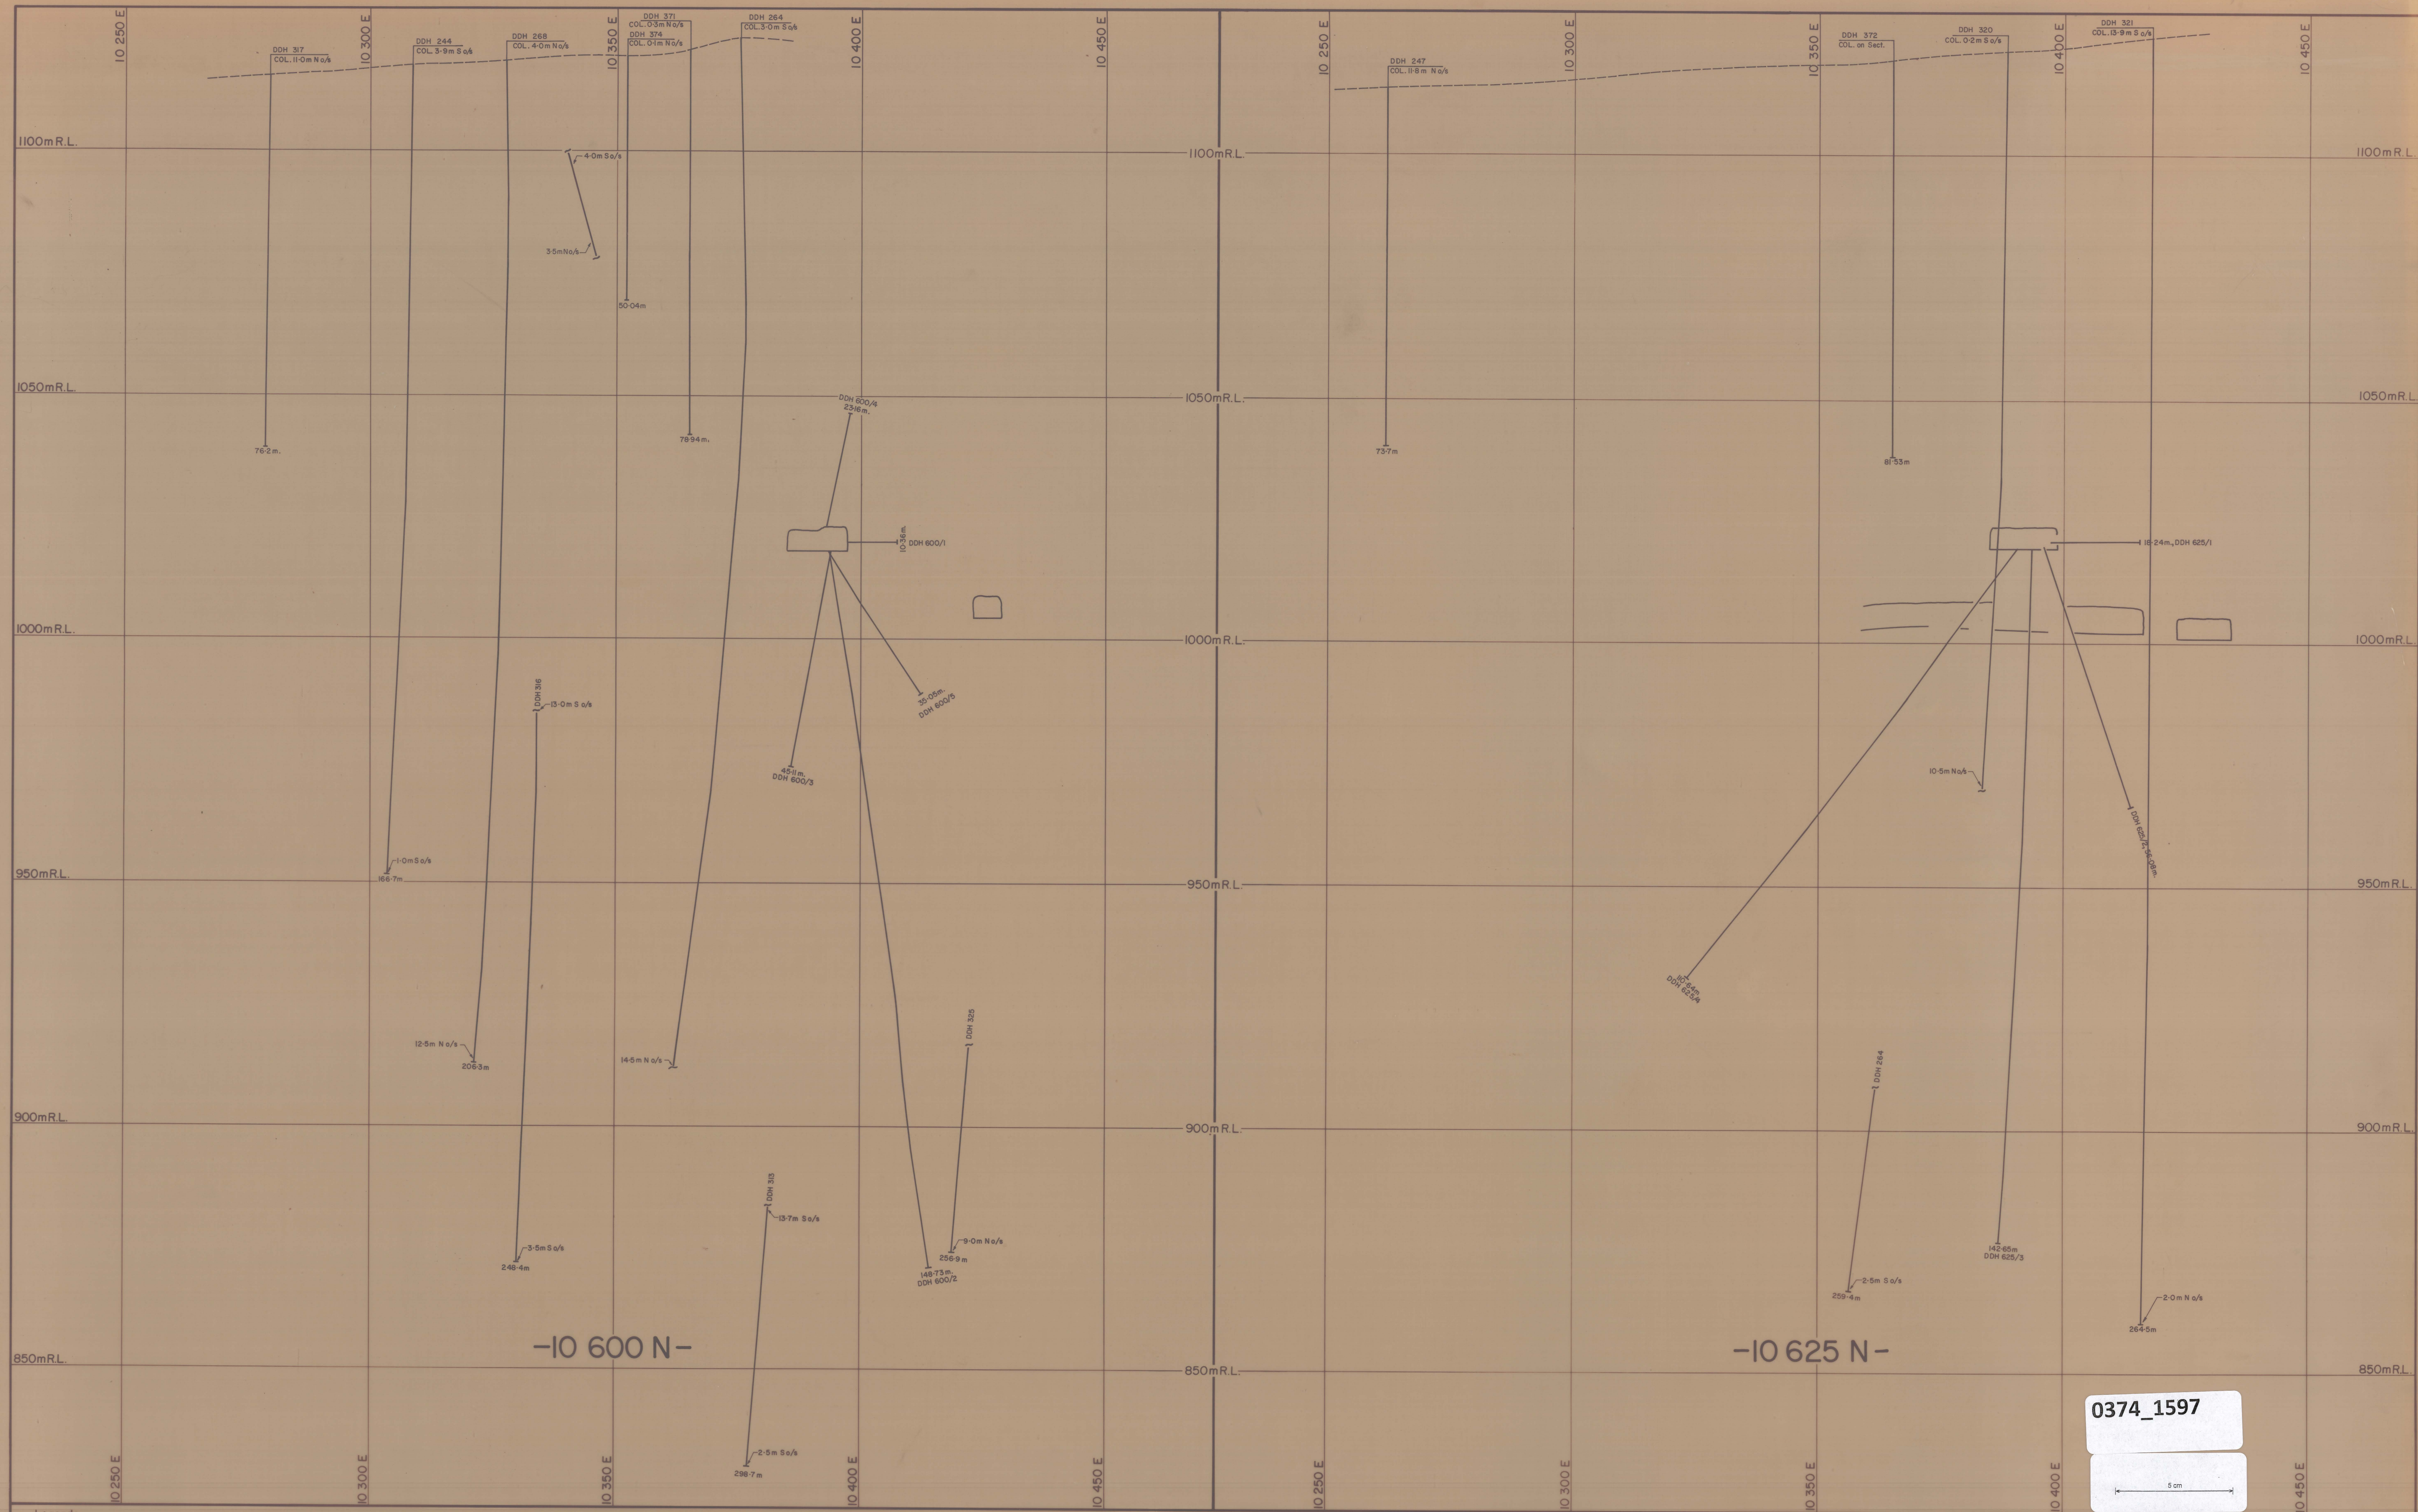


Legend:

uv	Upper metavolcanics	pgb	Pyroxene garnet hornfels	ad	Adamellite	Δ Δ Δ Δ	Breccia
bh	Biotite hornfels	gh	Mineralized skarn (>0.25% WO ₃)	ap	Aplite	— —	Fault showing relative movement
ph	Pyroxene hornfels	gh	Unmineralized skarn (<0.25% WO ₃)			~	Degree of uncertainty in fault position
ch	Marble	bh/gh	Banded footwall beds	C ₁	Ore lens designator	50°	Figures refer to assay results in % WO ₃
lv	Lower metavolcanics	q	Quartzite			30°	Angle of bedding to long axis of core
						nc	No core recovered

DDH 479
COL. 9.3m N o/s
Indicates collar location as being 5.3 metres North of section

7.1m N o/s
173.7m
Indicated point is 7.1 metres North of section

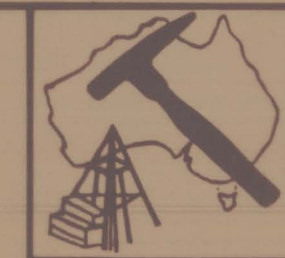

DATE: MAY 1975
GEOLOGIST: S.G.B.
DRAWN: O.S.
CHECKED: M.C.R.

GEOPEKO LIMITED
KING ISLAND GROUP
No. KG3-
SCALE: 1:500
BOLD HEAD OREBODY
ENGINEERING GEOLOGY SECTIONS
IO 600 N and IO 625 N

0374_1597

5m