


0374_1599

KG
KING ISLAND GROUP
10/7/75

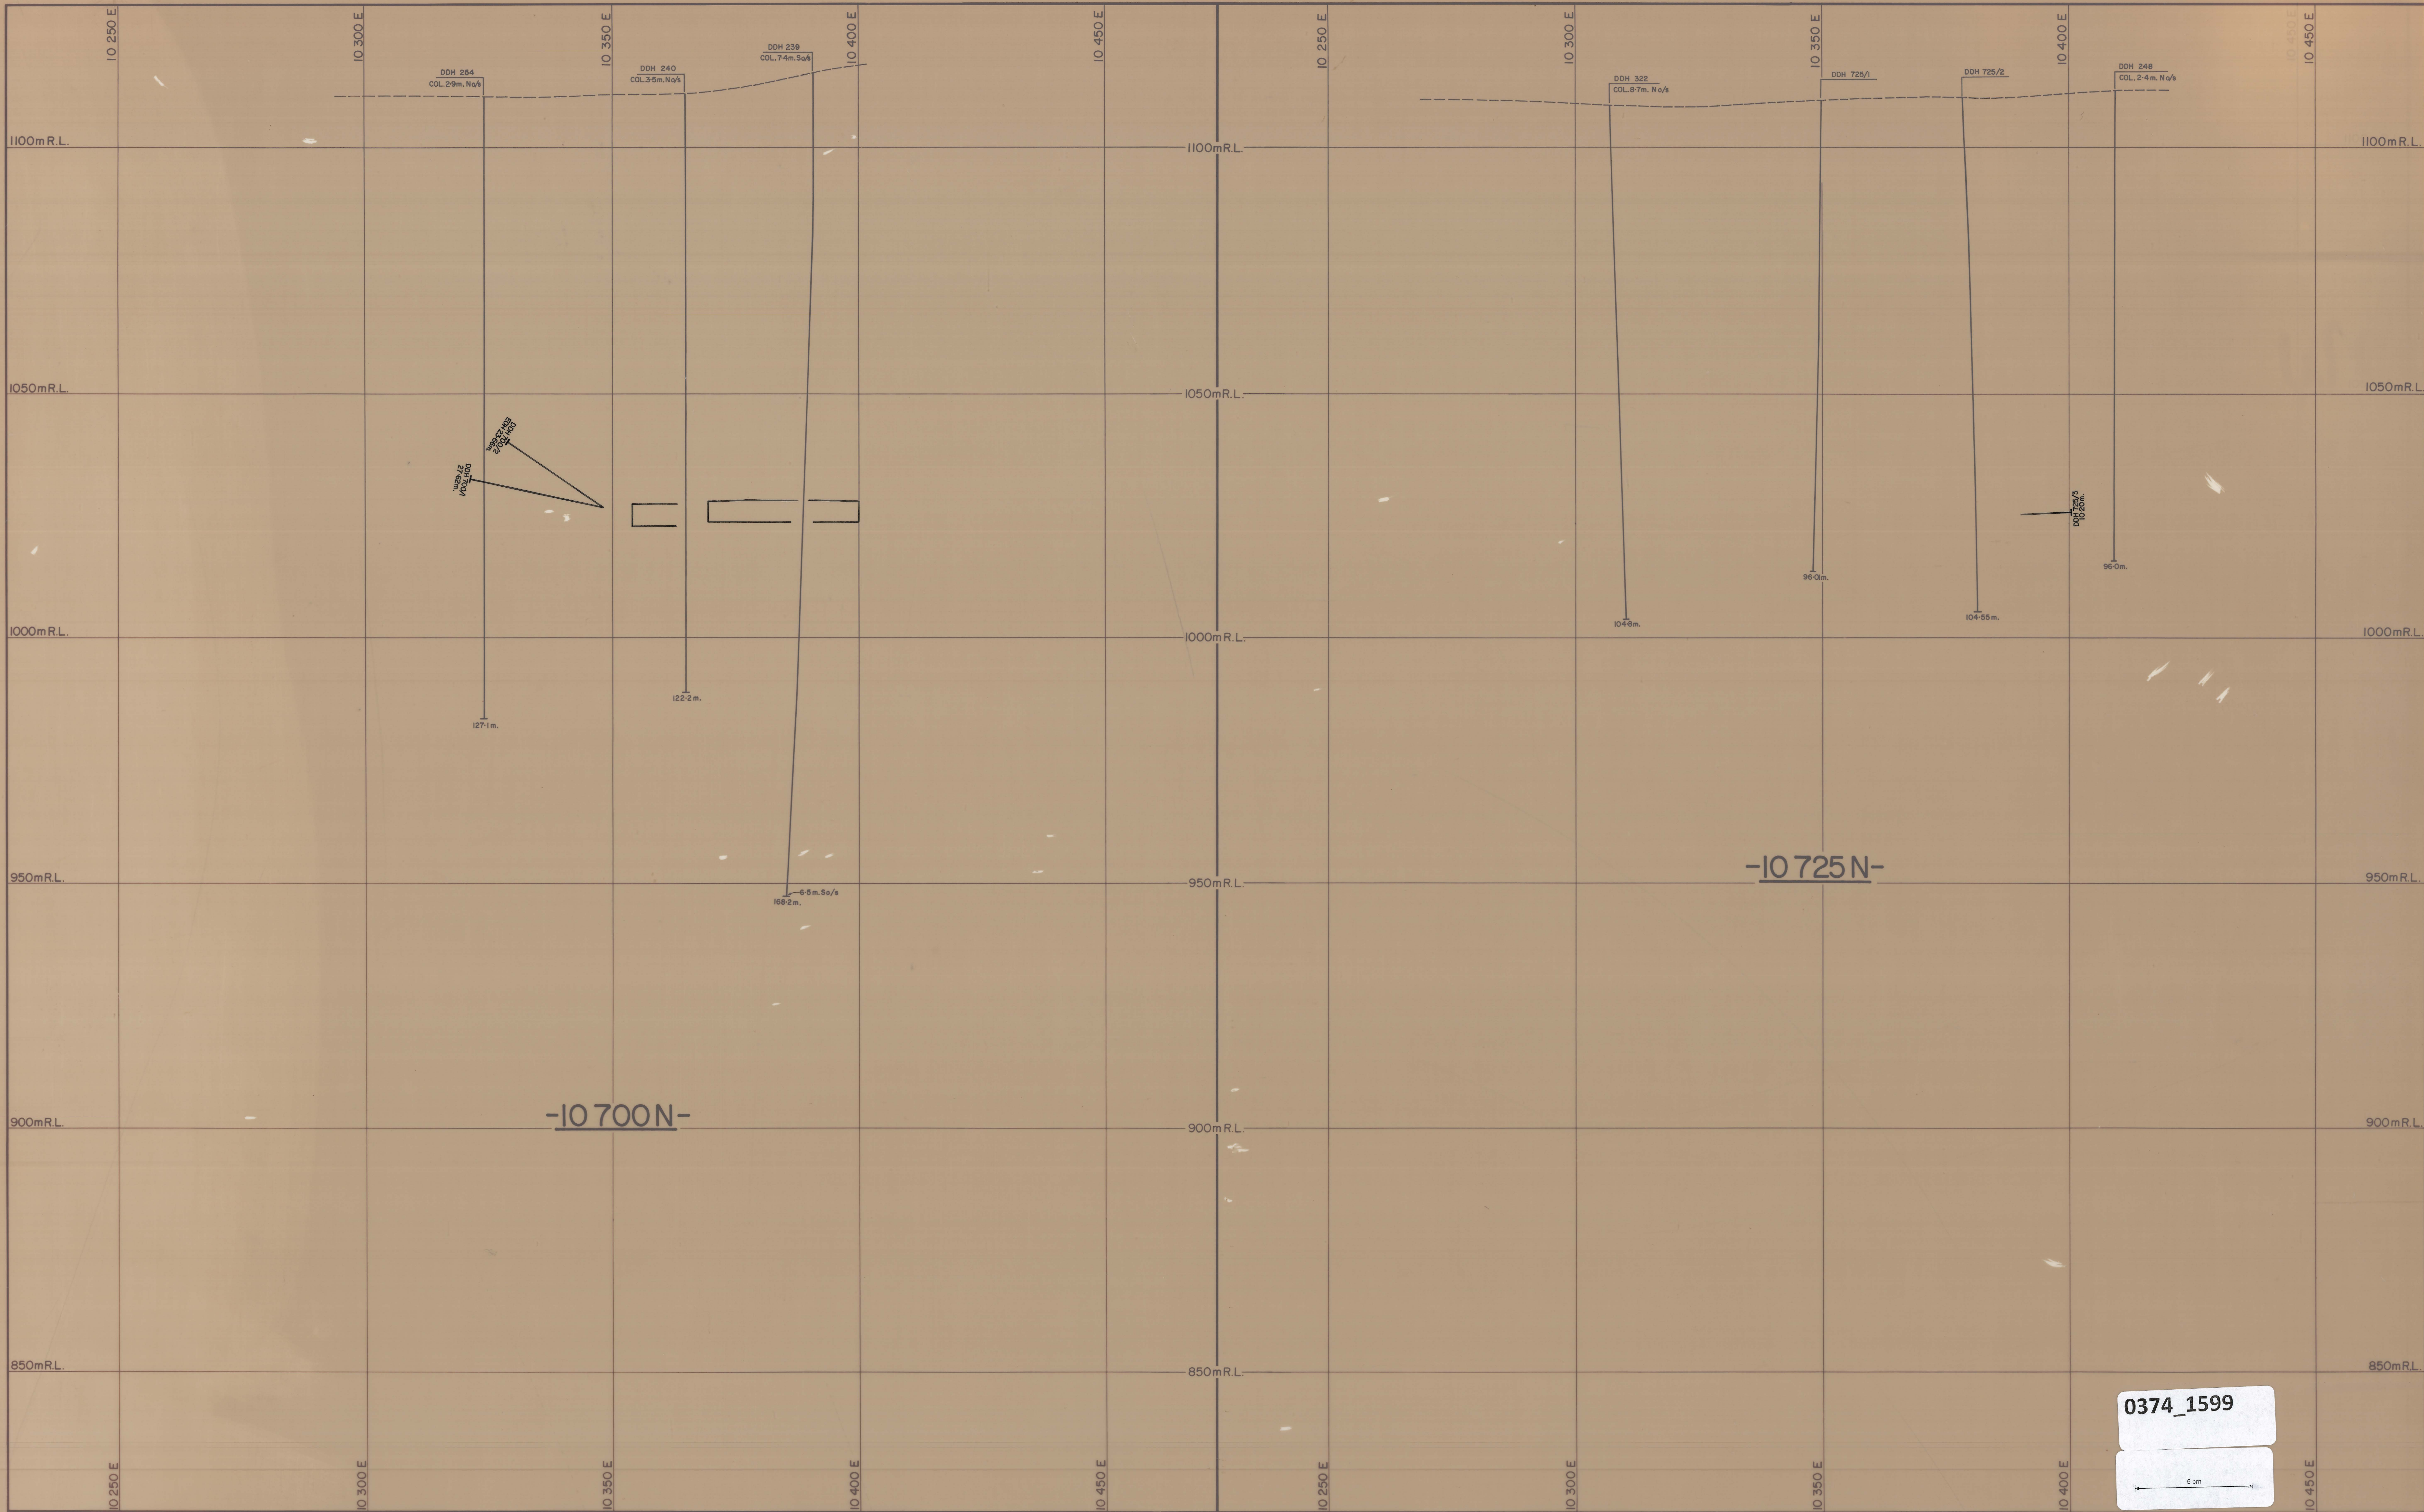

Legend:

uv Upper metavolcanics
bh Biotite hornfels
ph Pyroxene hornfels
ch Marble
lv Lower metavolcanics

pgh Pyroxene garnet hornfels
gh Mineralized skarn (> 0.25% WO₃)
gh Unmineralized skarn (< 0.25% WO₃)
bh/gh Banded footwall beds
q Quartzite

ad Adamellite
ap Aplites
Cj Ore lens indicator

Δ Δ Δ Δ Breccia
Fault showing relative movement
Degree of uncertainty in fault position
Figures refer to assay results in % WO₃
Angle of bedding to long axis of core
No core recovered

DDH 479
COL 5.3m. No/s
Indicates collar location as being 5.3 metres North of section
Indicated point is 7.1 metres North of section
7.1m. No/s
175.7m



DATE JULY, 1975
GEOLOGIST S.G.B.
DRAWN D.S.
CHECKED M.C.R.

GEOPEKO LIMITED
KING ISLAND GROUP

SCALE: 1:500m

No. KG3-

BOLD HEAD OREBODY
ENGINEERING GEOLOGY SECTIONS

10700 N and 10725 N

0374_1599

5 cm