


KG2-01-021
01 220 400 E

0374 ~ 160

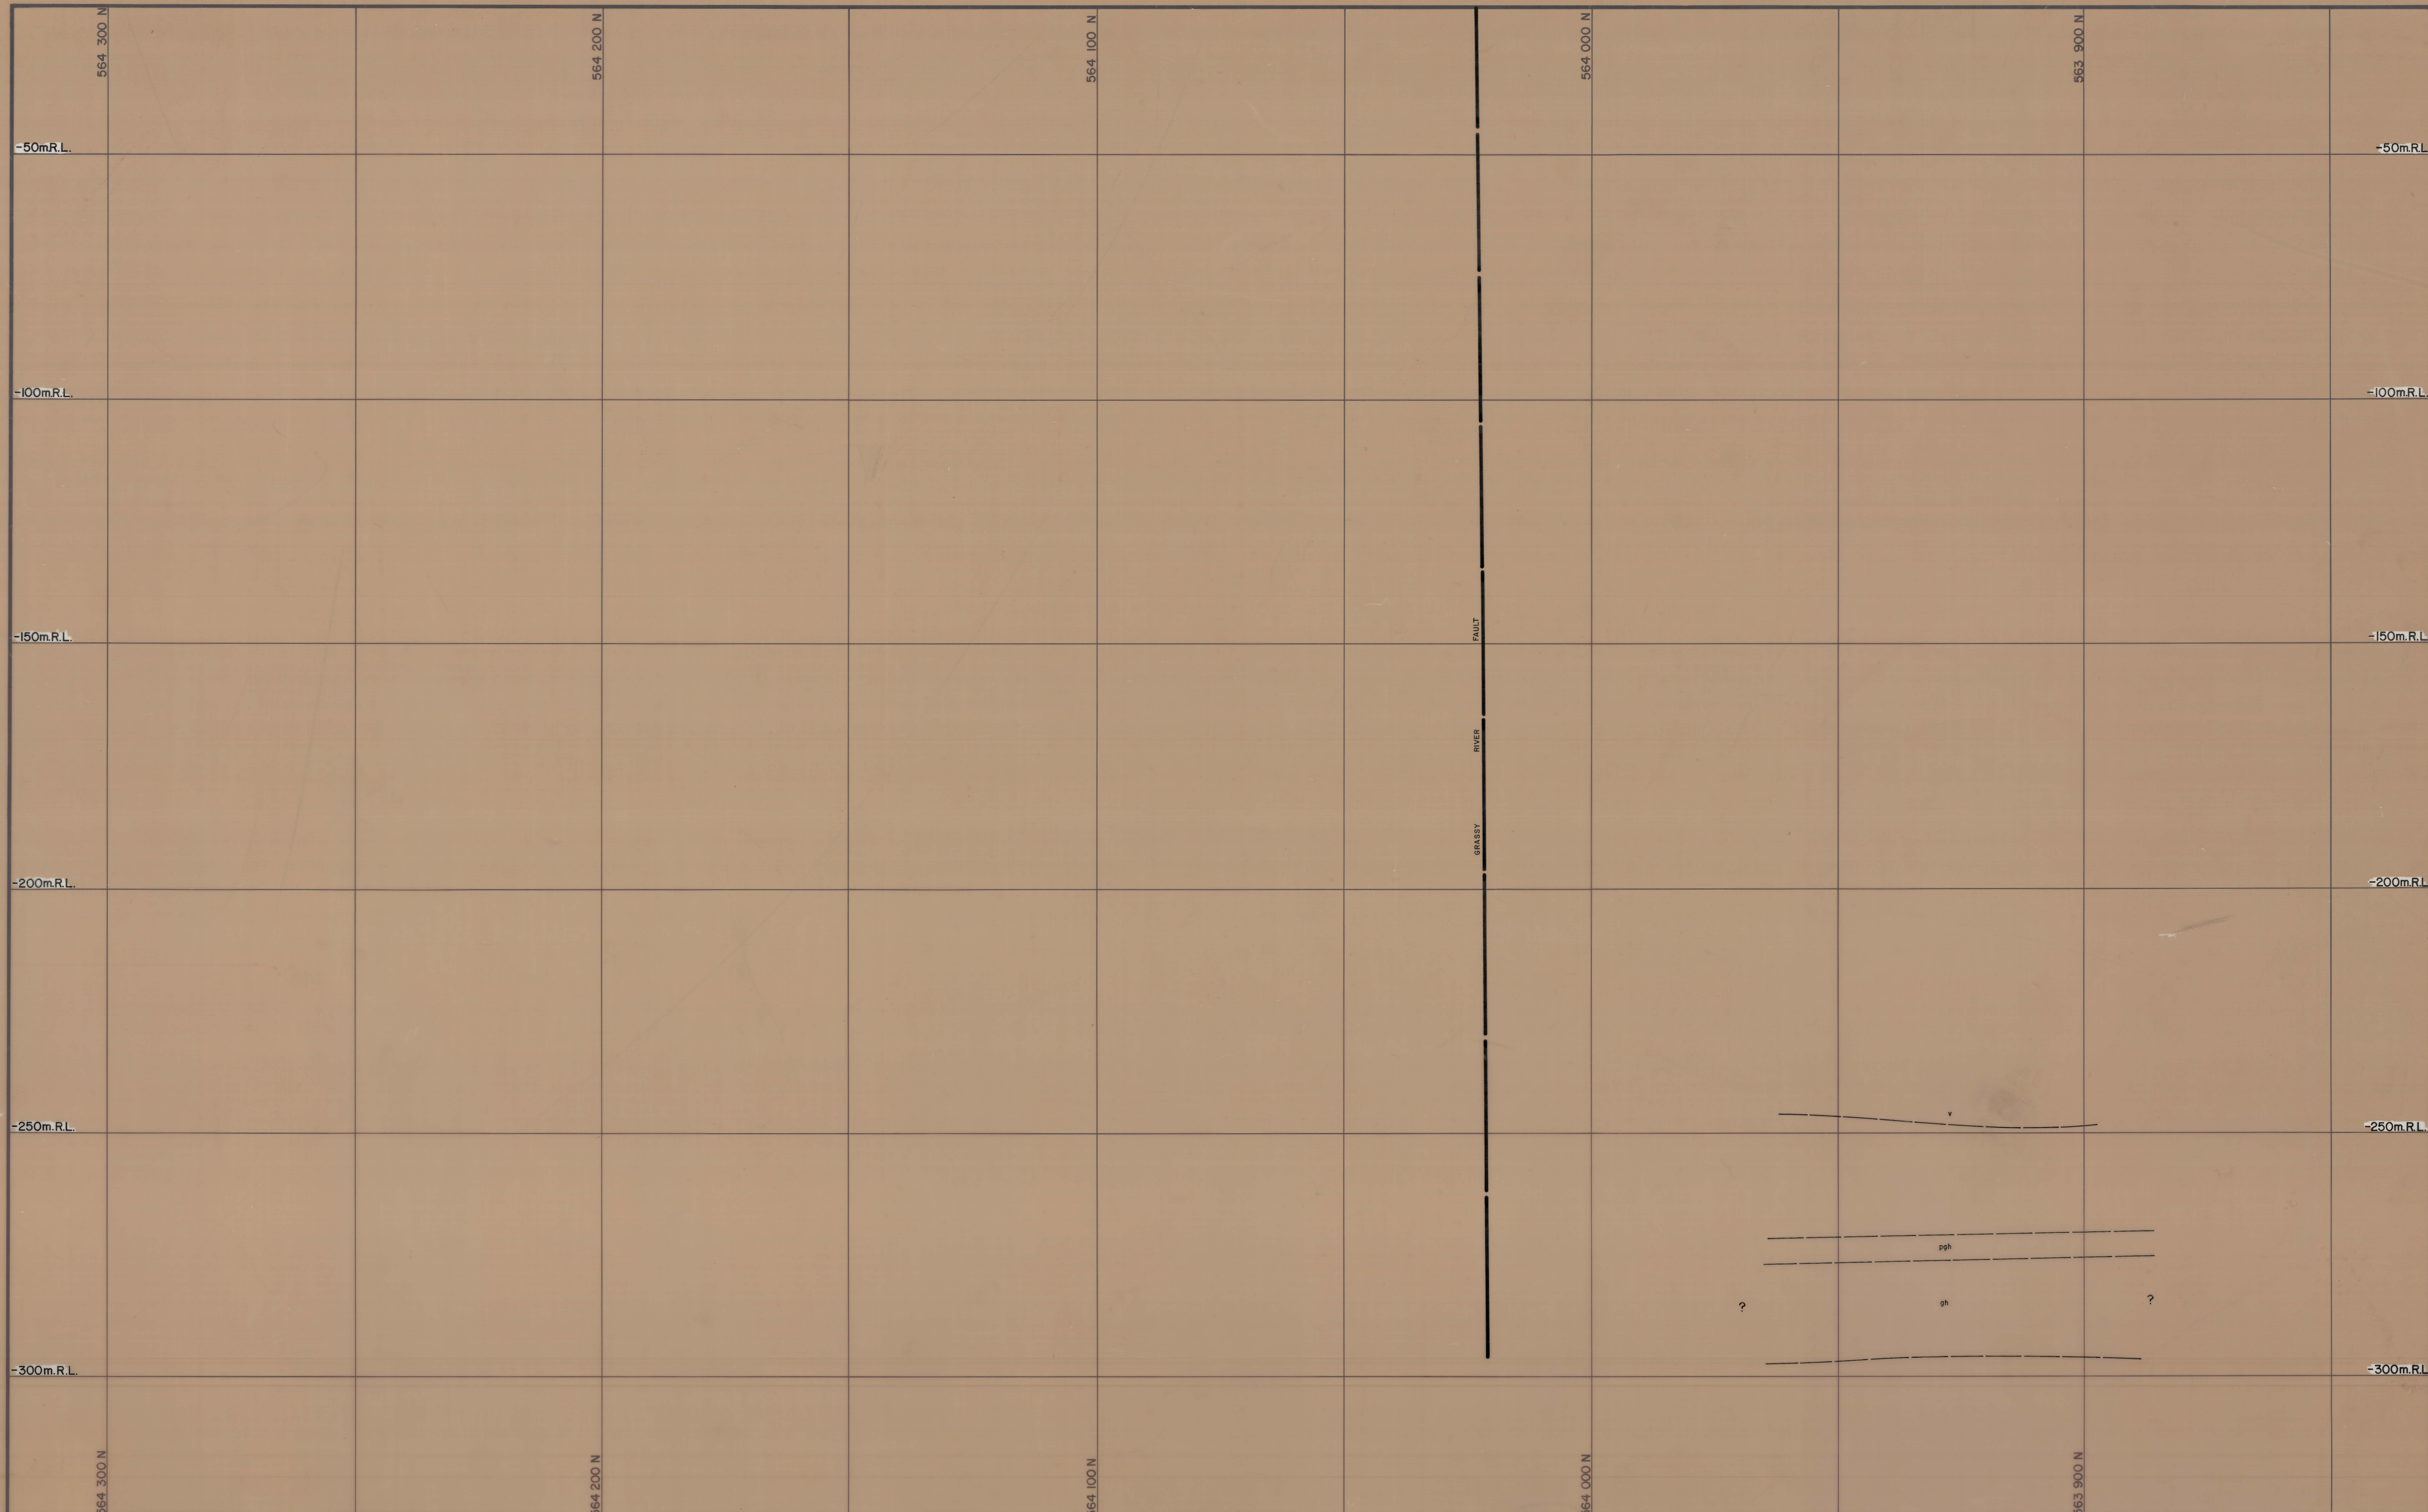

Legend:

v	Upper metavolcanics	bh/gh	Banded footwall beds	60	Strike and dip	RQD	Rock Quality Designator	RQD %	>90 Minimum or no support
bh/bh	Banded hornfels	bph	Biotite pyroxene hornfels	55	Joint, inclined	J/M	Joints per Metre of recovered core	60-90 Intermediate support; rockbolts and one shotcrete application	
ch	Marble	lv	Lower metavolcanics	50	Joint, vertical			<60 Maximum support	
bh	Biotite hornfels	q	Quartzite		Fault			(after E. Miller, March, 1972)	
pgh	Pyroxene garnet hornfels	ap	Aplite		Degree of uncertainty in Fault position				
gh	Garnet hornfels				Direction of bedding with respect to core axis				

KING ISLAND SCHEELITE

No. KG2-01-021

DOLPHIN MINE

GEOLOGICAL CROSS-SECTION

220 400 E

DATE: _____

GEOLOGIST: _____

DRAWN: _____

CHECKED: _____

SCALE: 1:500

5 cm