


0374-1600

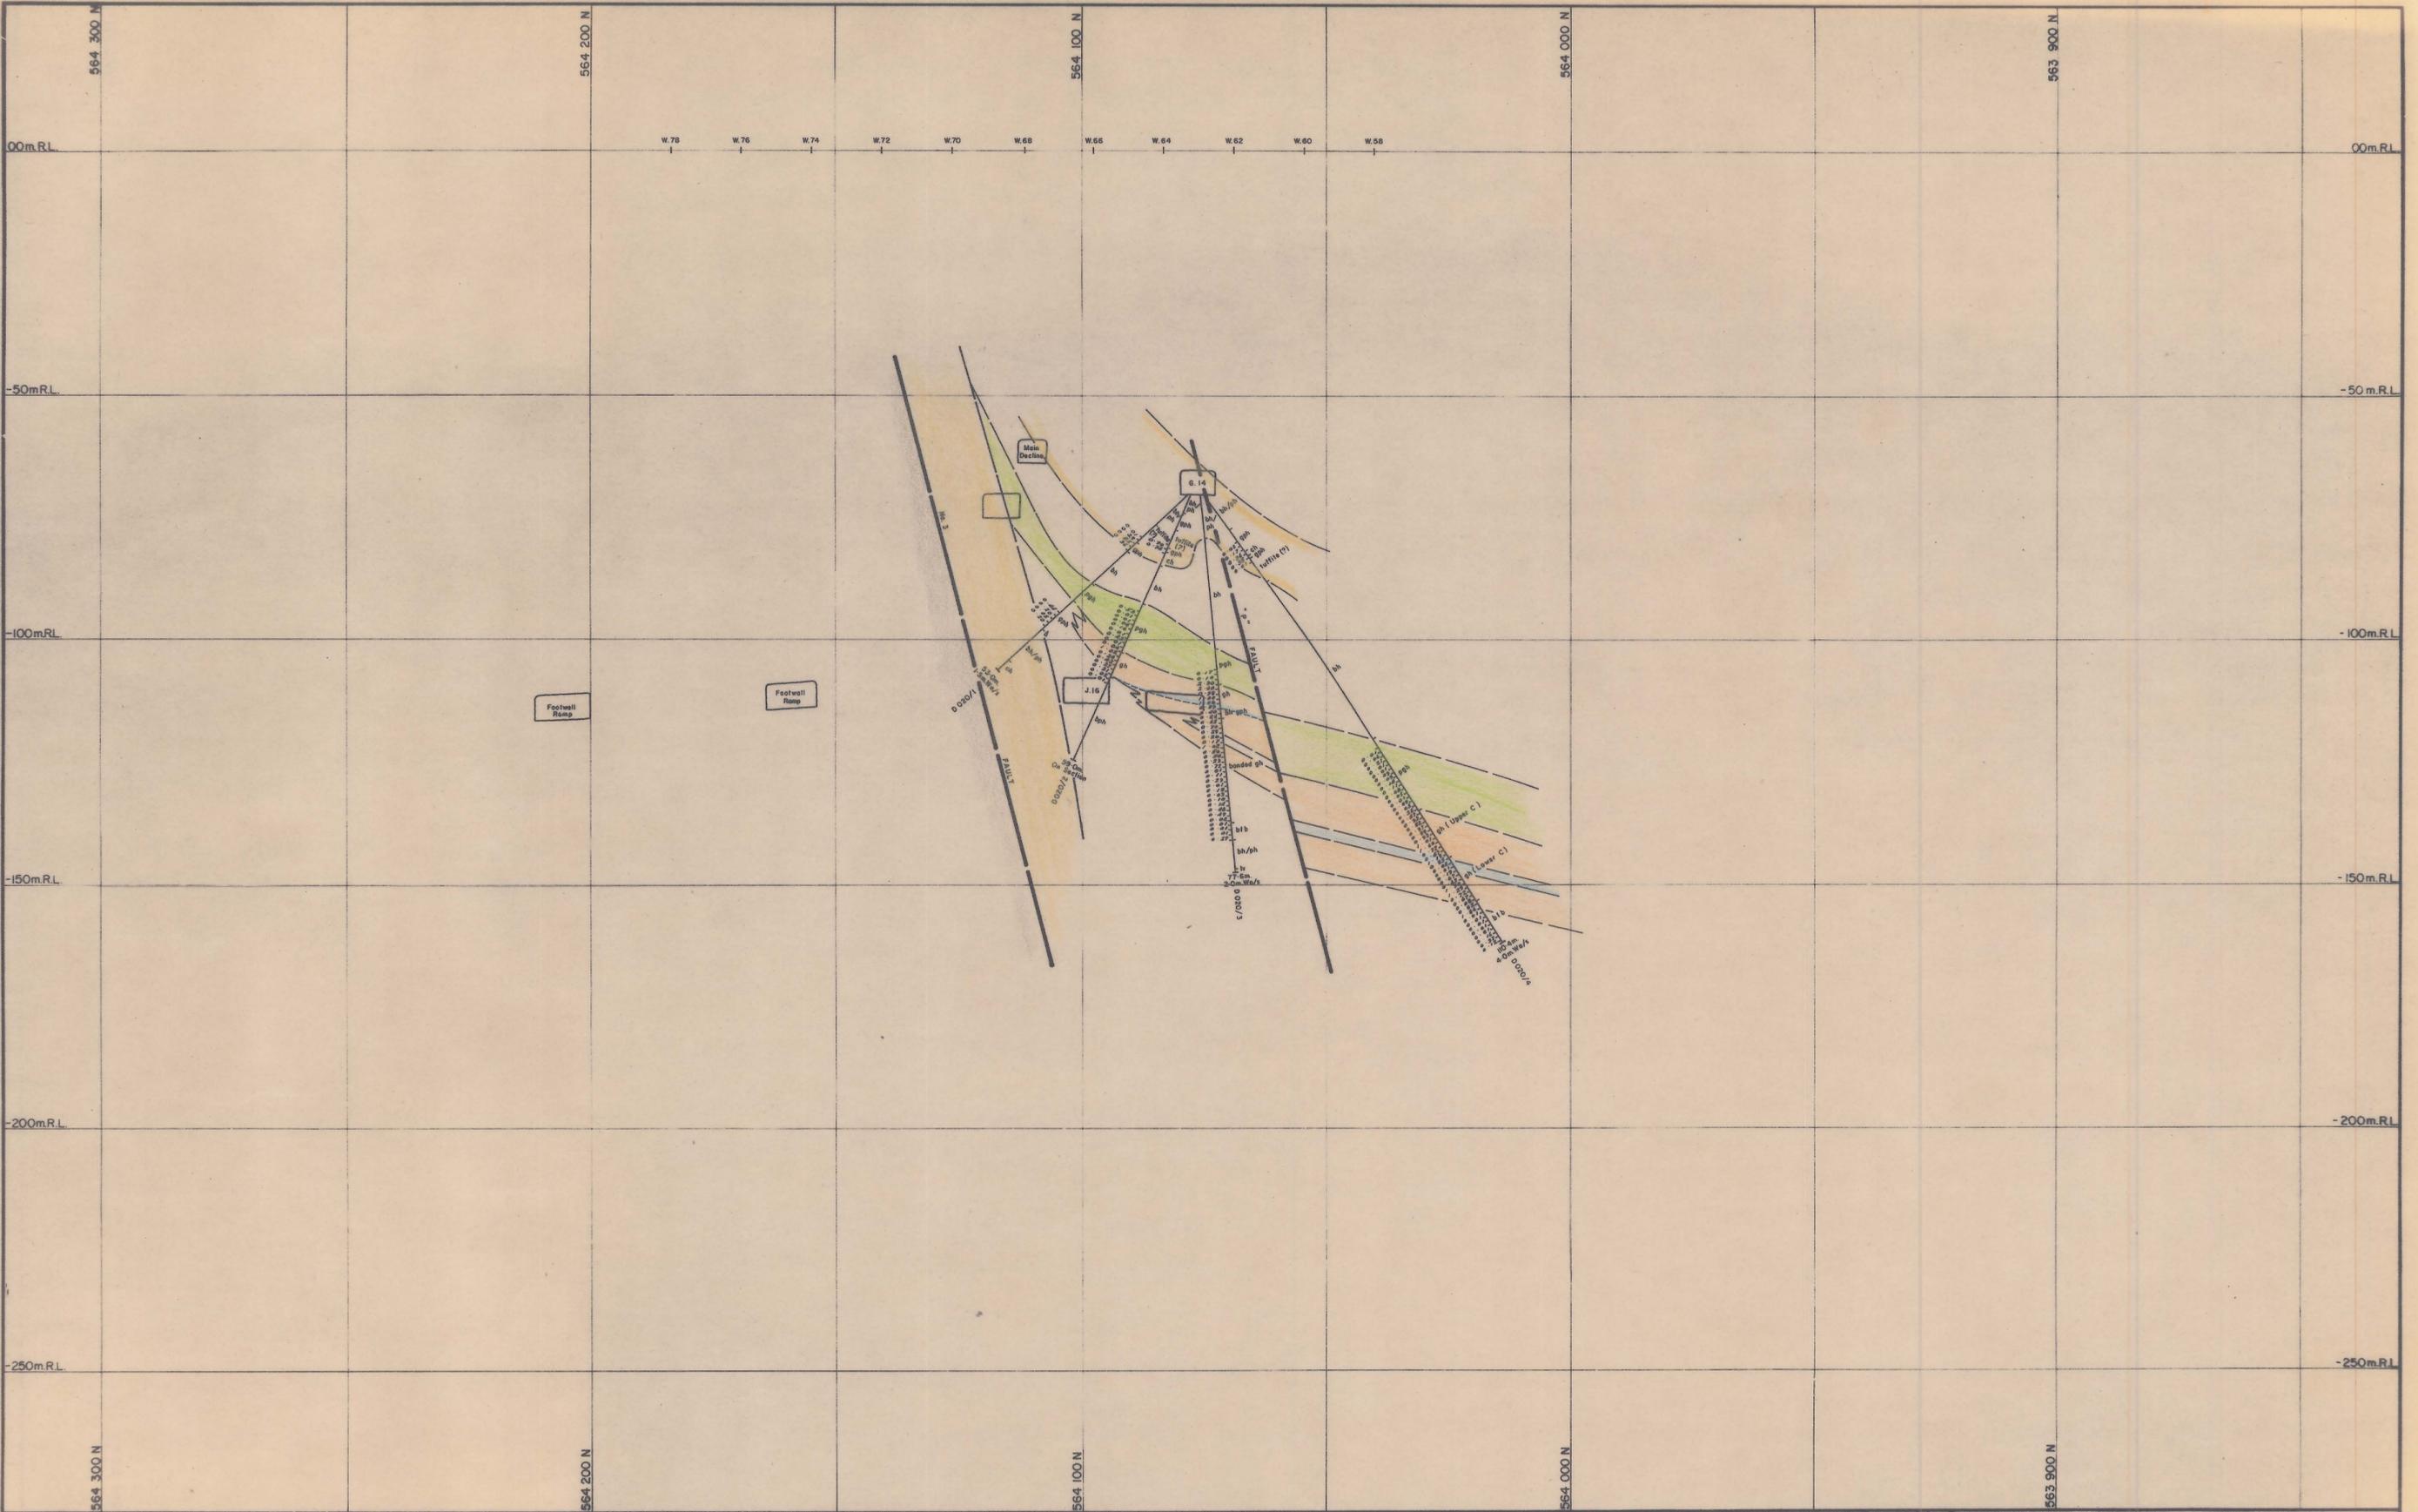

- Legend:**
- Upper meta-volcanics
 - Banded hornfels
 - Biotite hornfels
 - Marble
 - Biotite hornfels
 - Pyroxene garnet hornfels
 - Garnet hornfels
 - Banded footwall beds
 - Biotite pyroxene hornfels
 - Lower meta-volcanics
 - Quartzite
 - Aplite

- 60 Strike and dip
- 35 Joint, inclined
- 00 Joint, vertical
- $---$ Fault
- $---$ Degree of uncertainty in Fault position
- $---$ Direction of bedding with respect to core axis

RQD Rock Quality Designator
 J/M Joints per Metre of recovered core

RQD %
 >90 Minimum or no support
 60-90 Intermediate support, rockbolts and one shotcrete application
 <60 Maximum support
 (after E. Miller, March, 1972)

0374-1600
 5 cm
 0374-1600



GEOPEKO LIMITED
 KING ISLAND GROUP

No. KG2-195

SCALE: 1:500

DOLPHIN MINE
 GEOLOGICAL CROSS-SECTION
 220 020 E

DATE: _____
 GEOLOGIST: M.J.D.
 DRAWN: R.F.
 CHECKED: M.C.R.