


0374-1602

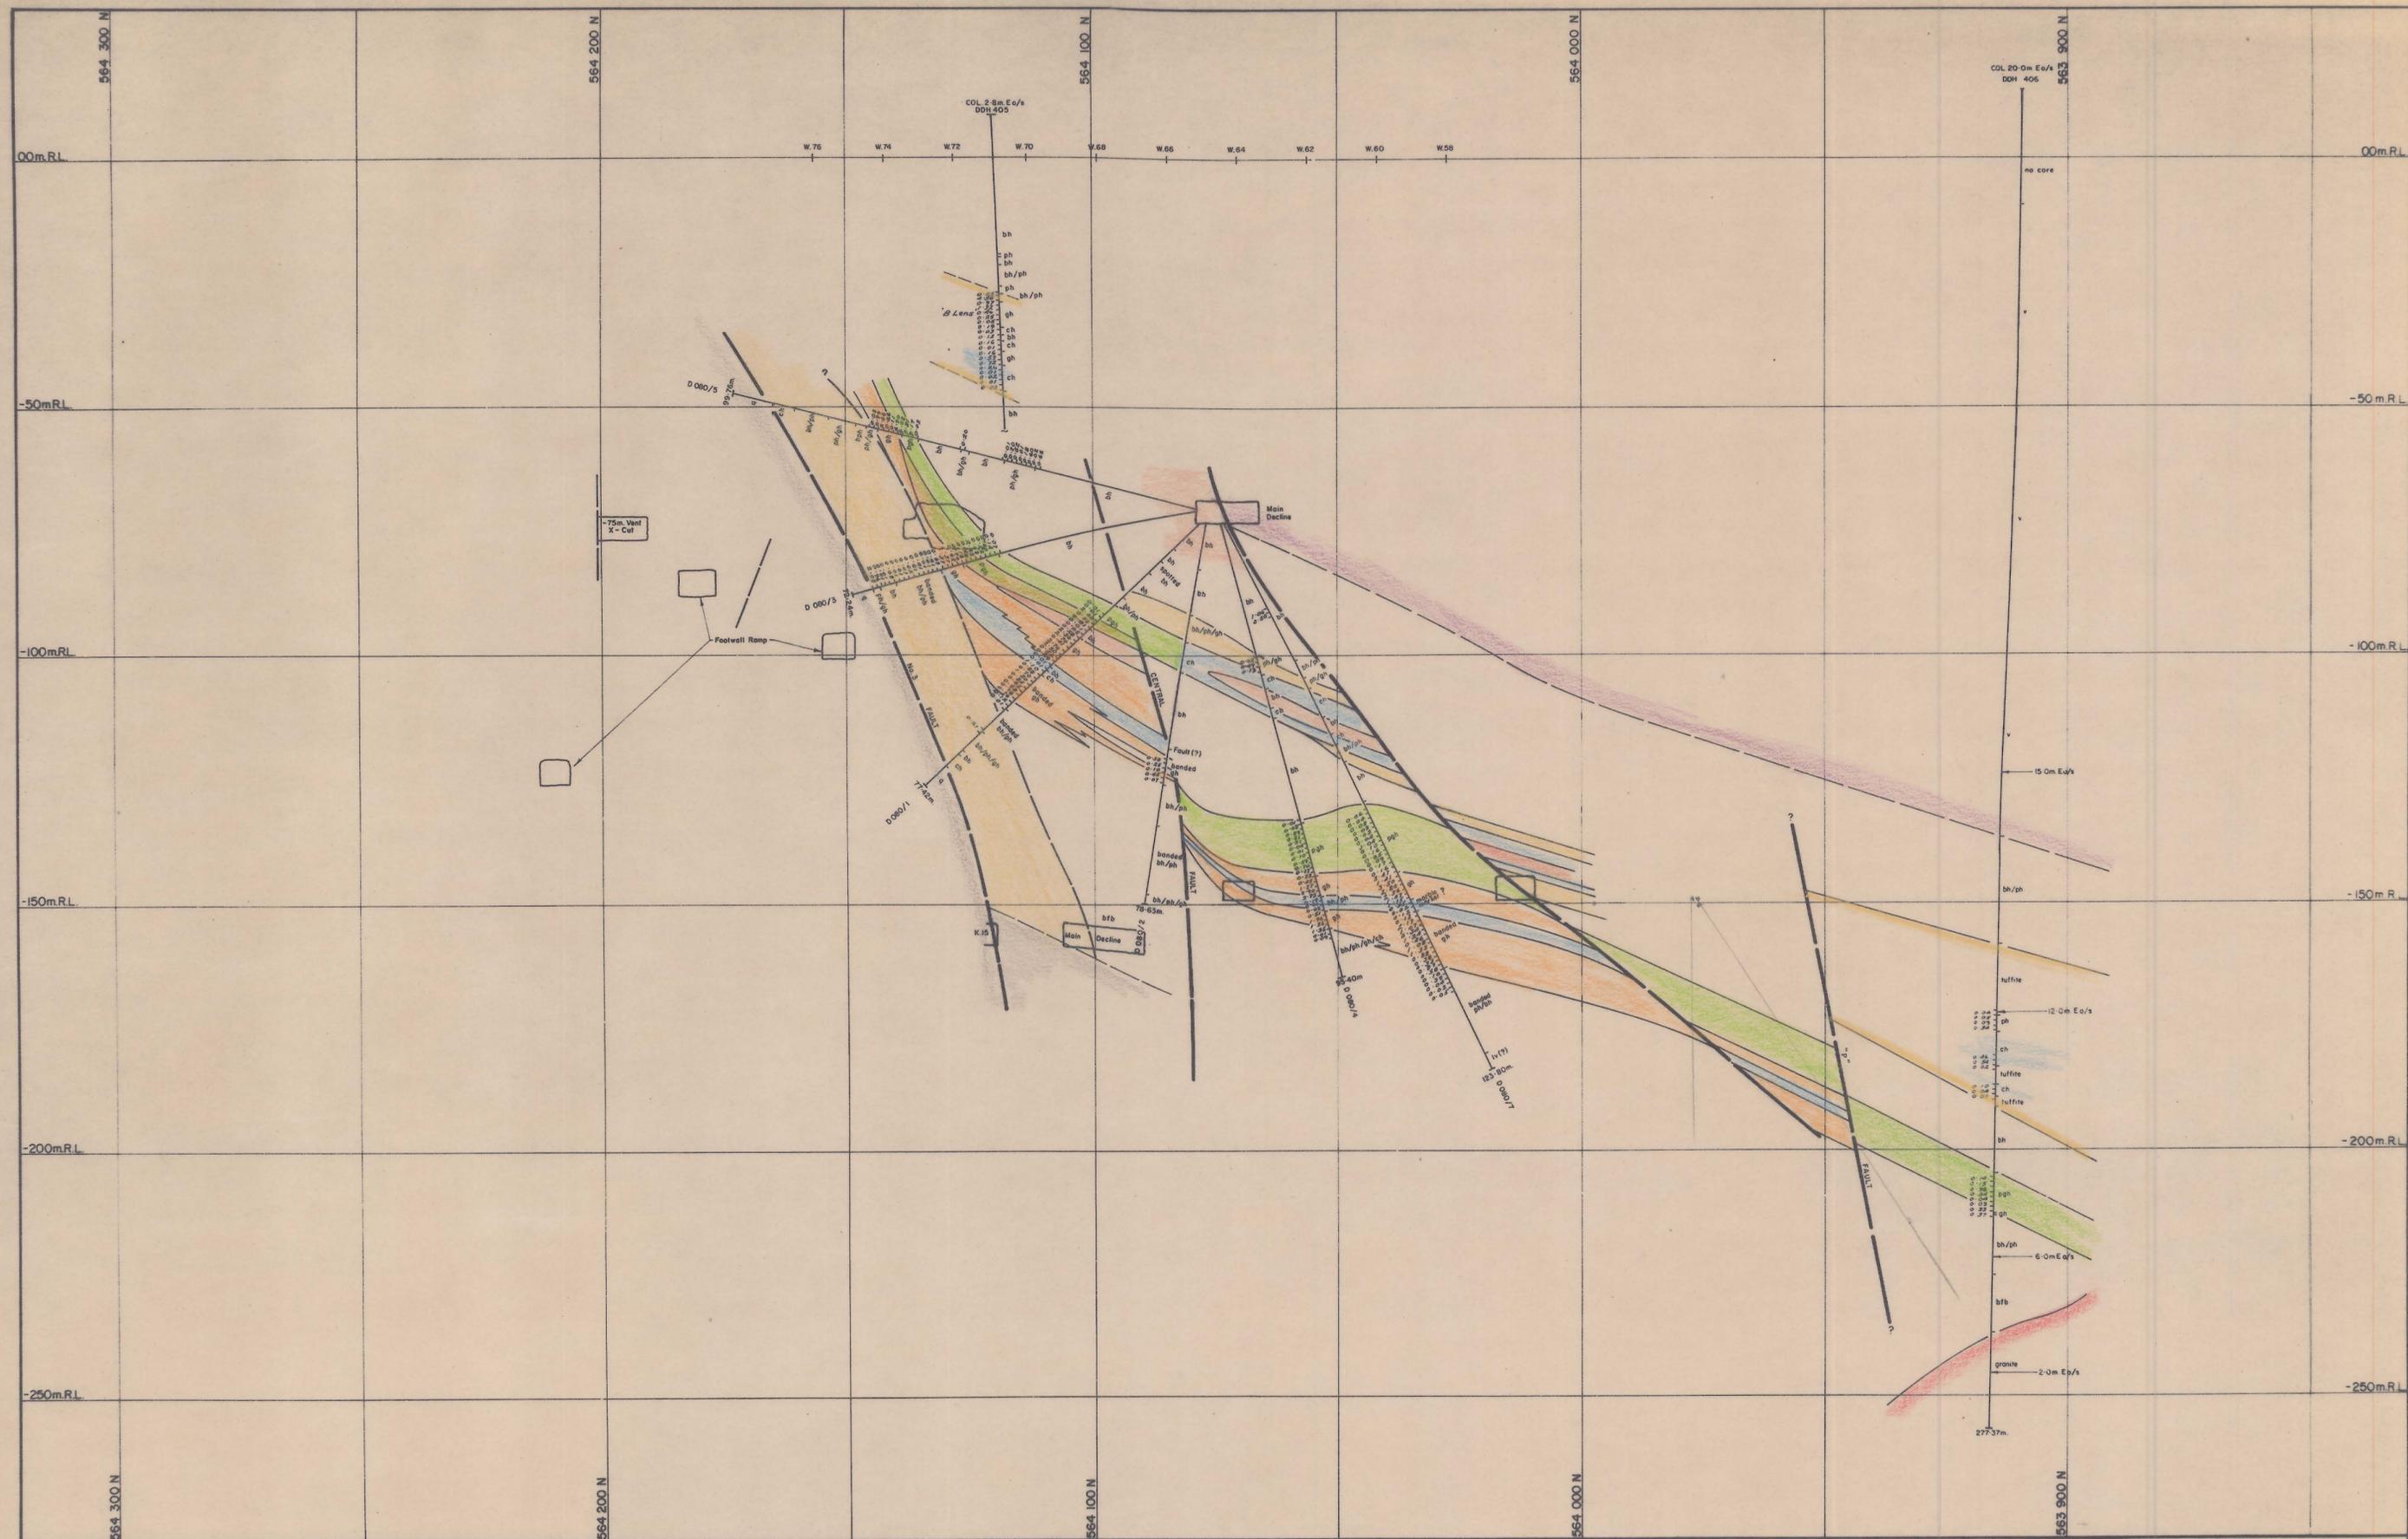

Legend:

- Upper metavolcanics
- Banded hornfels
- Mylonite
- Biotite hornfels
- Pyroxene garnet hornfels
- Garnet hornfels

- Banded footwall beds
- Biotite pyroxene hornfels
- Lower metavolcanics
- Quartzite
- Apite

- Strike and dip
- Joint, inclined
- Joint, vertical
- Fault
- Degree of uncertainty in Fault position
- Direction of bedding with respect to core axis

ROQ Rock Quality Designator  
J/M Joints per Metre of recovered core

ROQ %:  
>90 Minimum or no support  
60-90 Intermediate support; rockbolts and one sheetrock application  
<60 Maximum support  
(after E. Miller; March, 1972)

DATE: APRIL, 1974  
GEOLOGIST: M.J.D.  
DRAWN: R.F.  
CHECKED: M.C.R.

GEOPEKO LIMITED  
KING ISLAND GROUP  
No. KG2-121  
DOLPHIN MINE  
GEOLOGICAL CROSS-SECTION  
220 080 E

SCALE: 1:500

4/36

5 cm  
0374-1602