



0374_1607

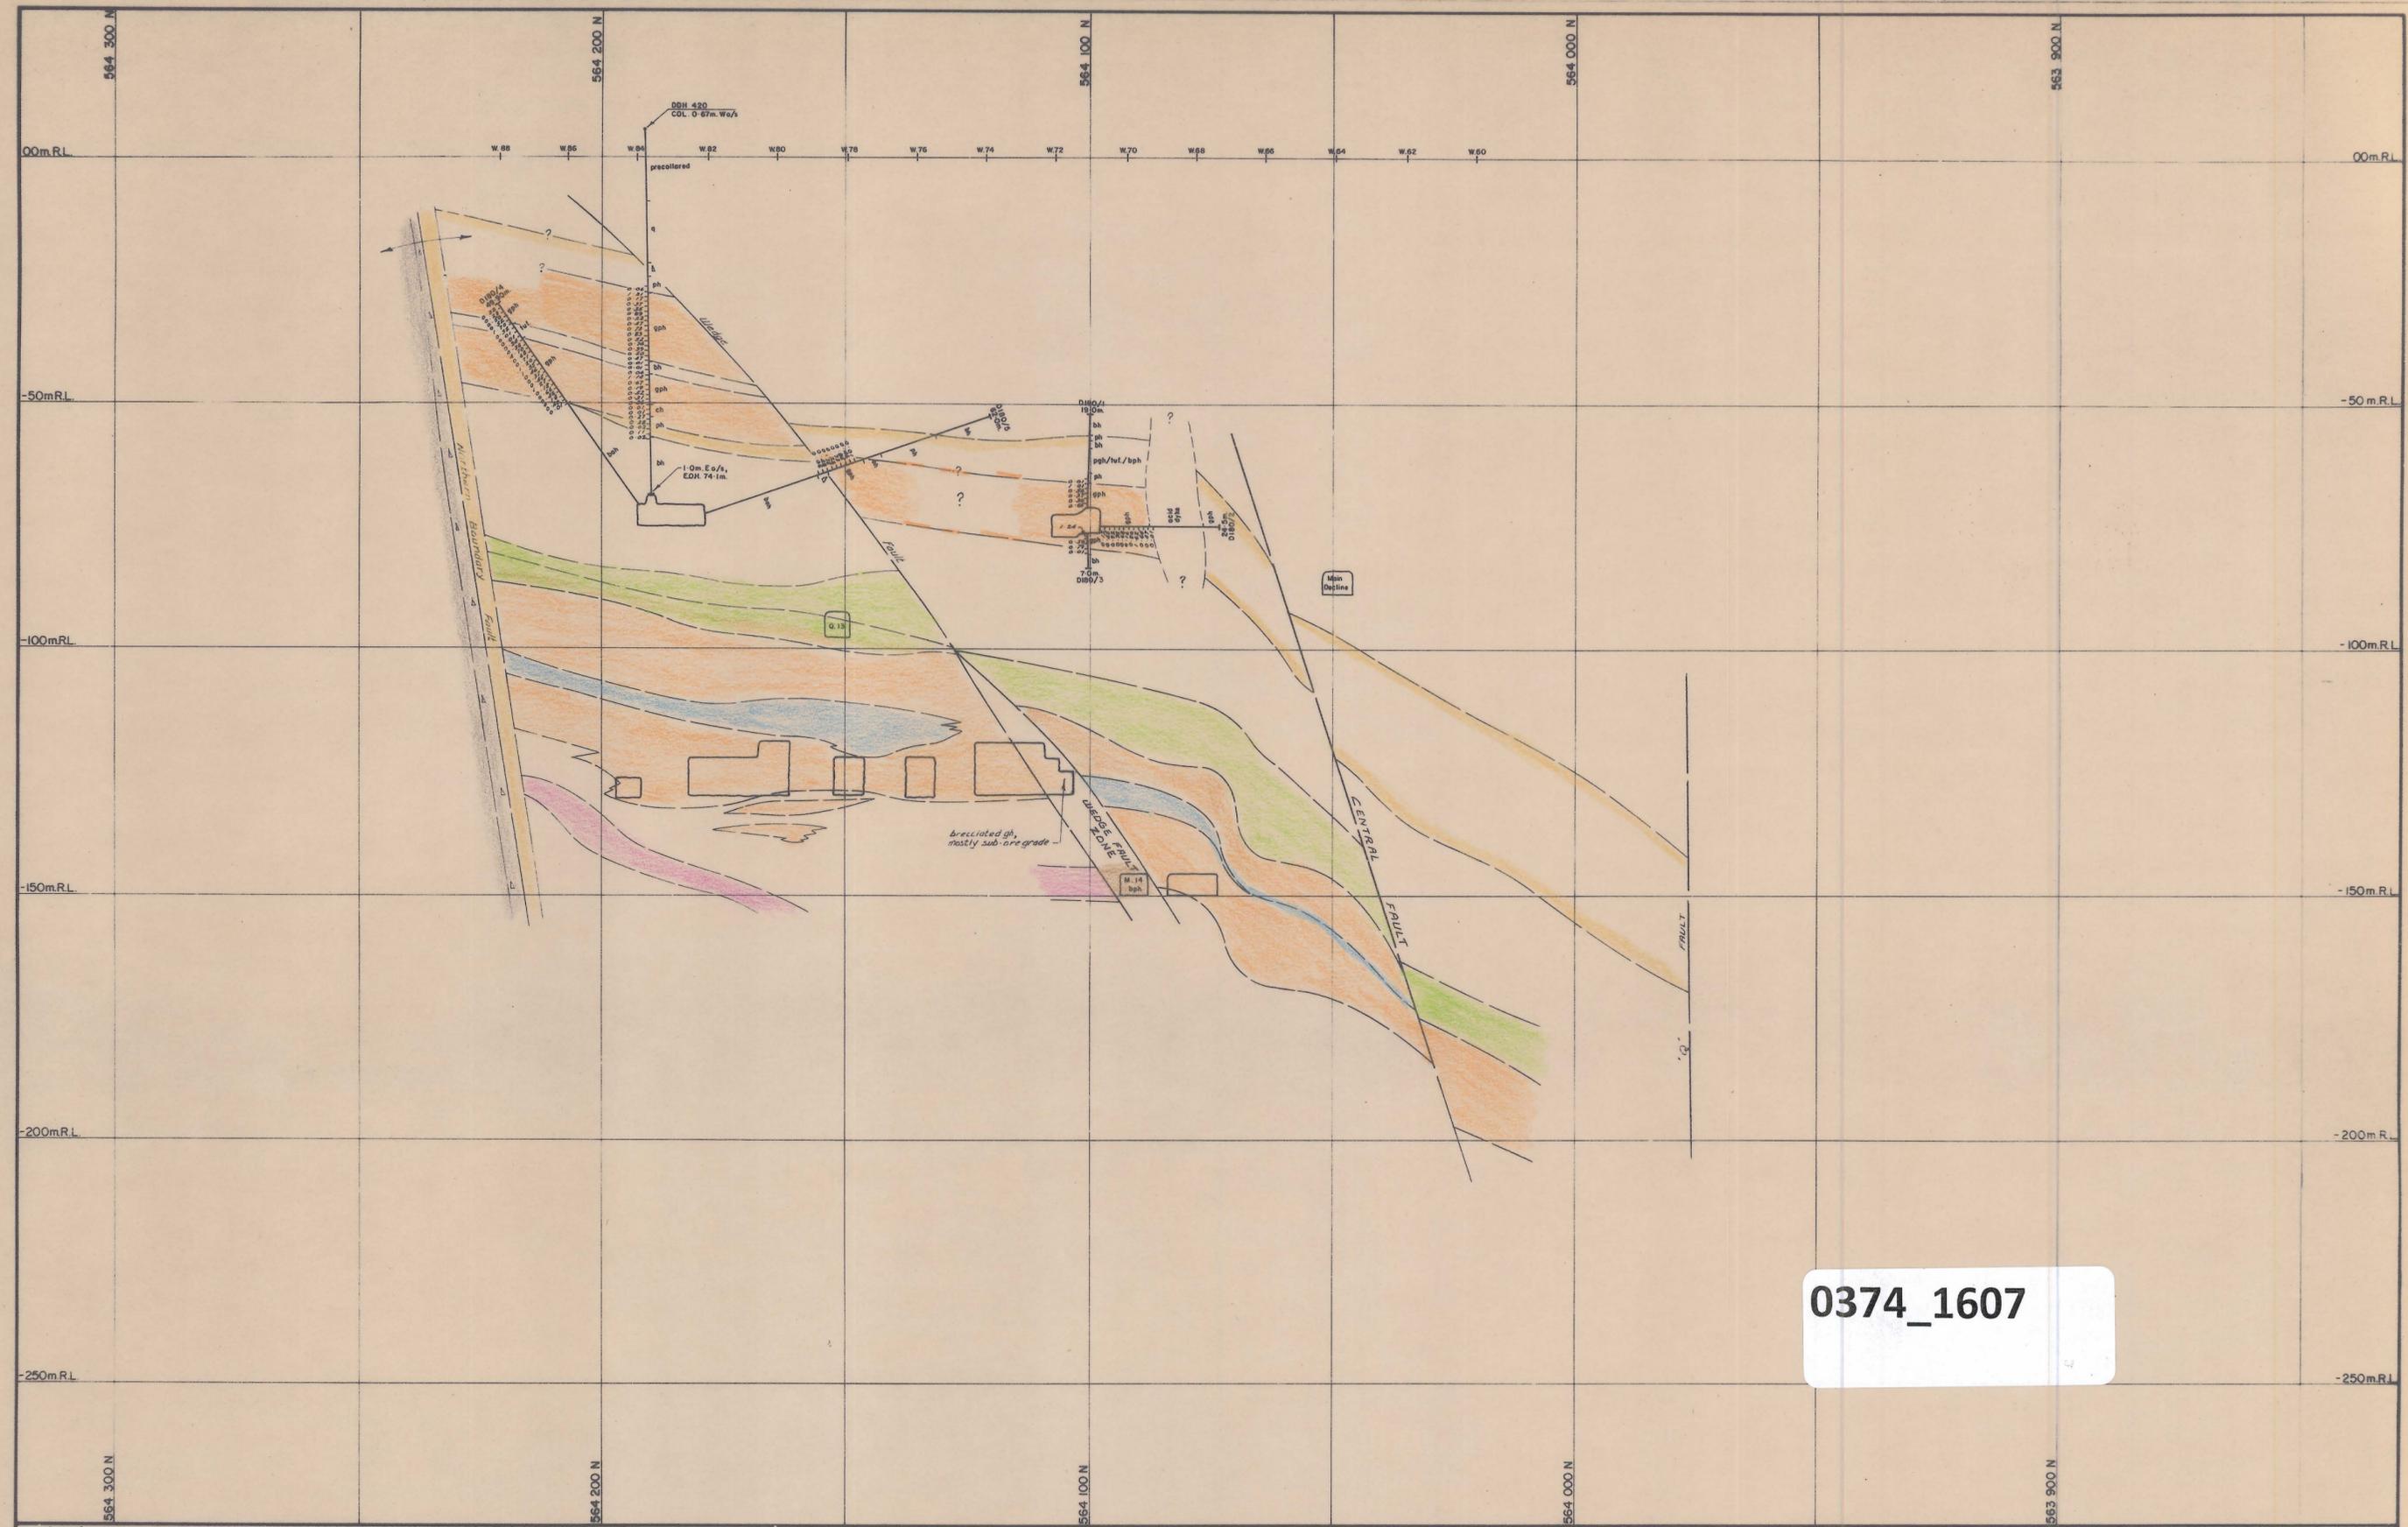

0374_1607

<p>Legend:</p> <ul style="list-style-type: none"> Upper metavolcanics Biotite hornfels Marble Pyroxene hornfels Garnet hornfels Bonded footwall beds Biotite pyroxene hornfels Lower metavolcanics Quartzite Aplite 	<ul style="list-style-type: none"> Strike and dip Joint, inclined Joint, vertical Fault Degree of uncertainty in Fault position Direction of bedding with respect to core axis 	<p>RQD Rock Quality Designator</p> <p>J/M Joints per Metre of recovered core</p>	<p>RQD %:</p> <p>>90 Minimum or no support</p> <p>60-90 Intermediate support, rockbolts and one shotcrete application</p> <p><60 Maximum support (after E. Miller; March, 1972)</p>
--	--	--	---

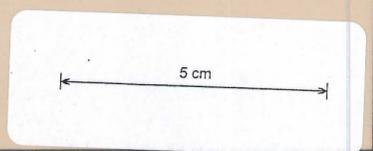

	GEOPEKO LIMITED KING ISLAND GROUP	
	SCALE: 1:500	No. KG2-192
	DOLPHIN MINE GEOLOGICAL CROSS-SECTION 220 180 E	
	<p>DATE: NOV, 1975</p> <p>GEOLOGIST: G. L. B.</p> <p>DRAWN: R.F.</p> <p>CHECKED: M.C.R.</p>	