


0374_1608

0374_1608

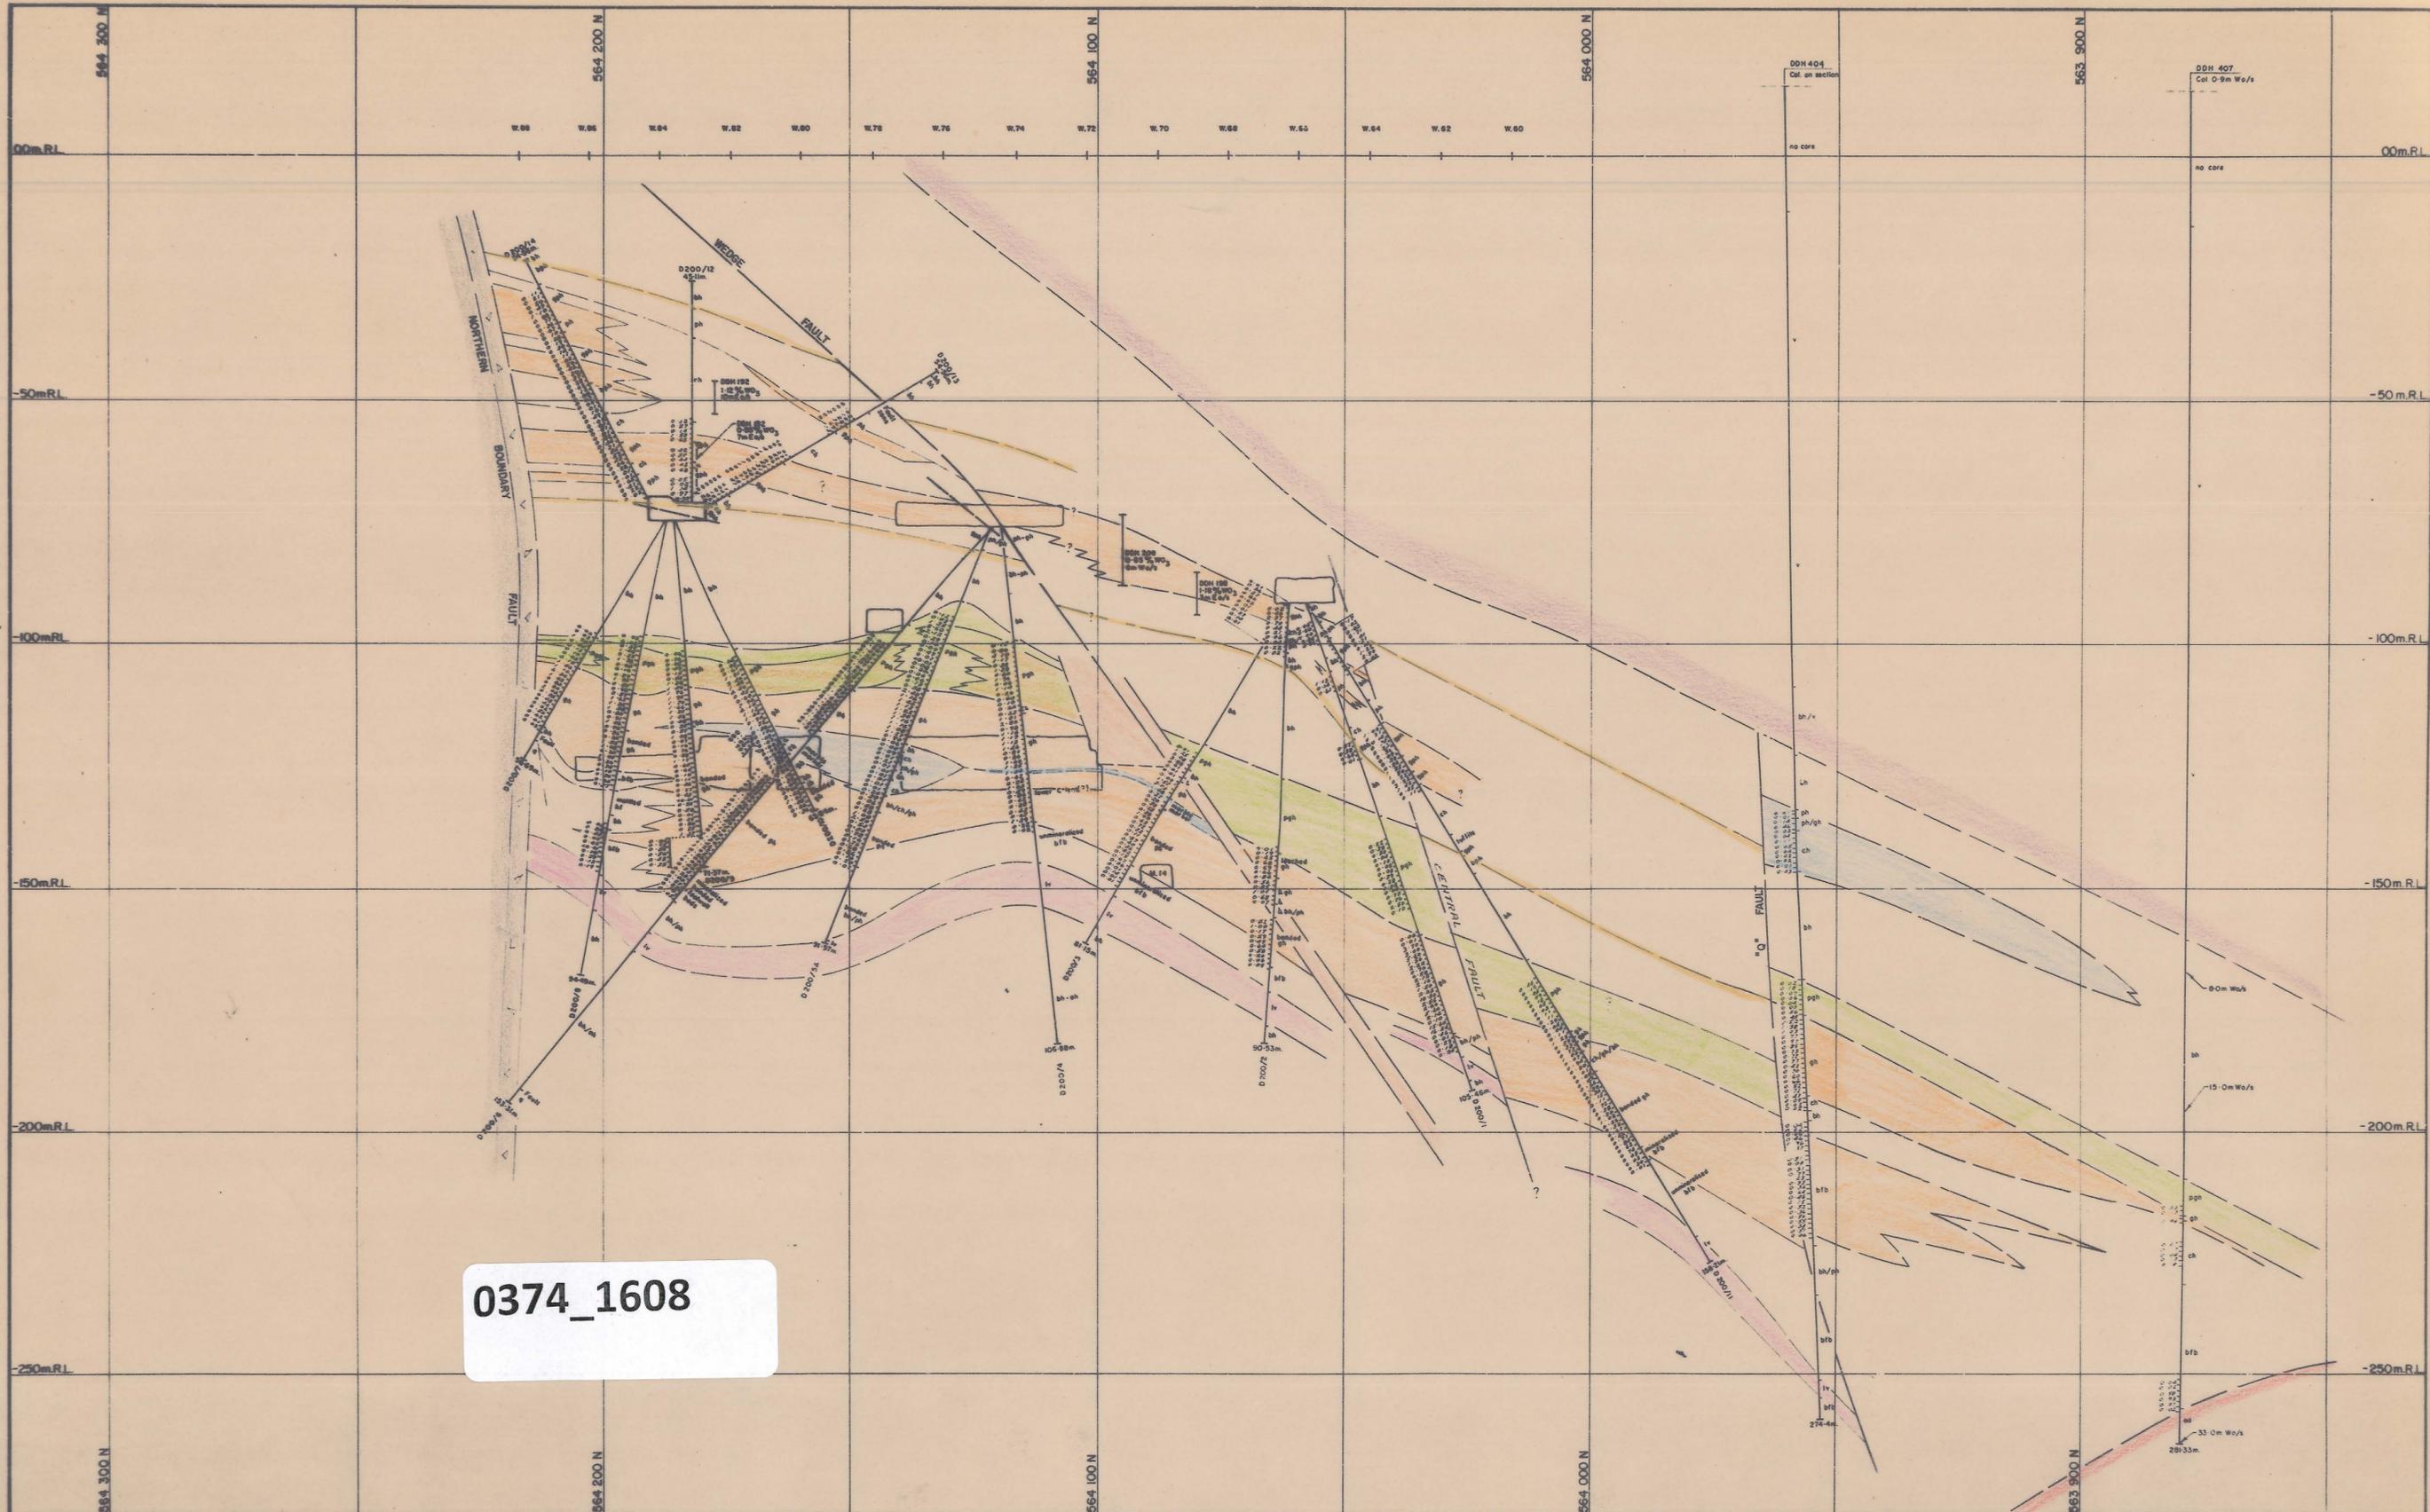


Legend:

	50	Strike and dip
	25	Joint, inclined
	—	Joint, vertical
	—	Fault
	—	Degree of uncertainty in Fault position
	—	Direction of bedding with respect to core axis

ROD Rock Quality Designator
 J/M Joints per Metre of recovered core
 Wedge Area Section A Intercept

ROD %
 >90 Minimum or no support!
 60-90 Intermediate support; rockbolts and one shotcrete application
 <60 Maximum support (after E. Miller, March, 1972)

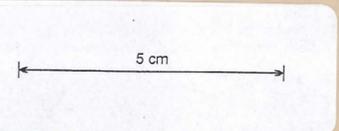

DATE: JULY, 1974
 GEOLOGIST: M.J.D.
 DRAWN: R.F.
 CHECKED: M.C.R.

GEOPEKO LIMITED
 KING ISLAND GROUP
 No. KG2-128
 SCALE: 1:500m
 DOLPHIN MINE
 GEOLOGICAL CROSS-SECTION
 220 200 E