



0374-161

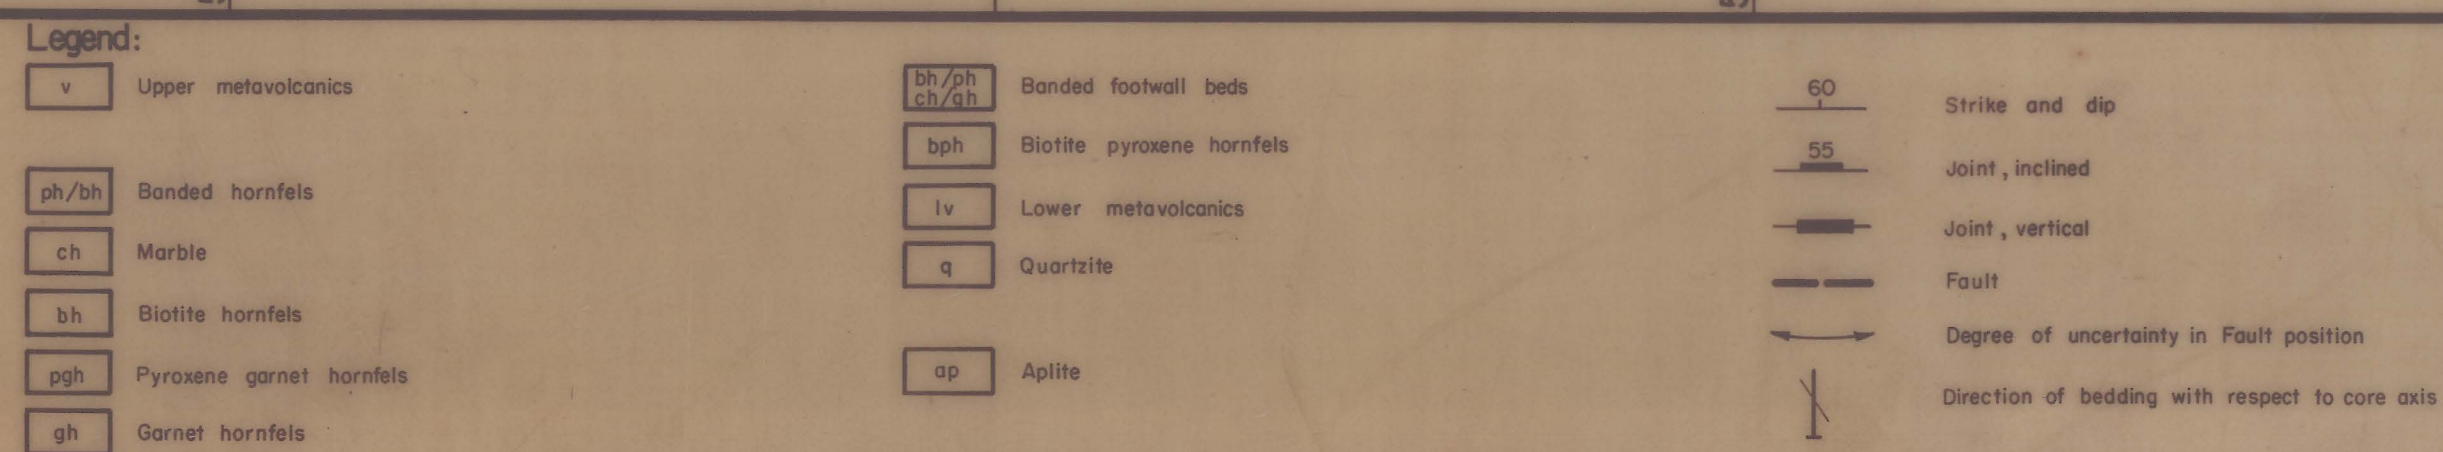

RQD %:

>90	Minimum or no support
60-90	Intermediate support; rockbolts and one shotcrete application
<60	Maximum support

(after E. Miller ; March, 1972)

 

SCALE: 1: 500

No. KG2-

DOLPHIN MINE
GEOLOGICAL CROSS-SECTION
219 960 E