


0374_1611


0374_1611

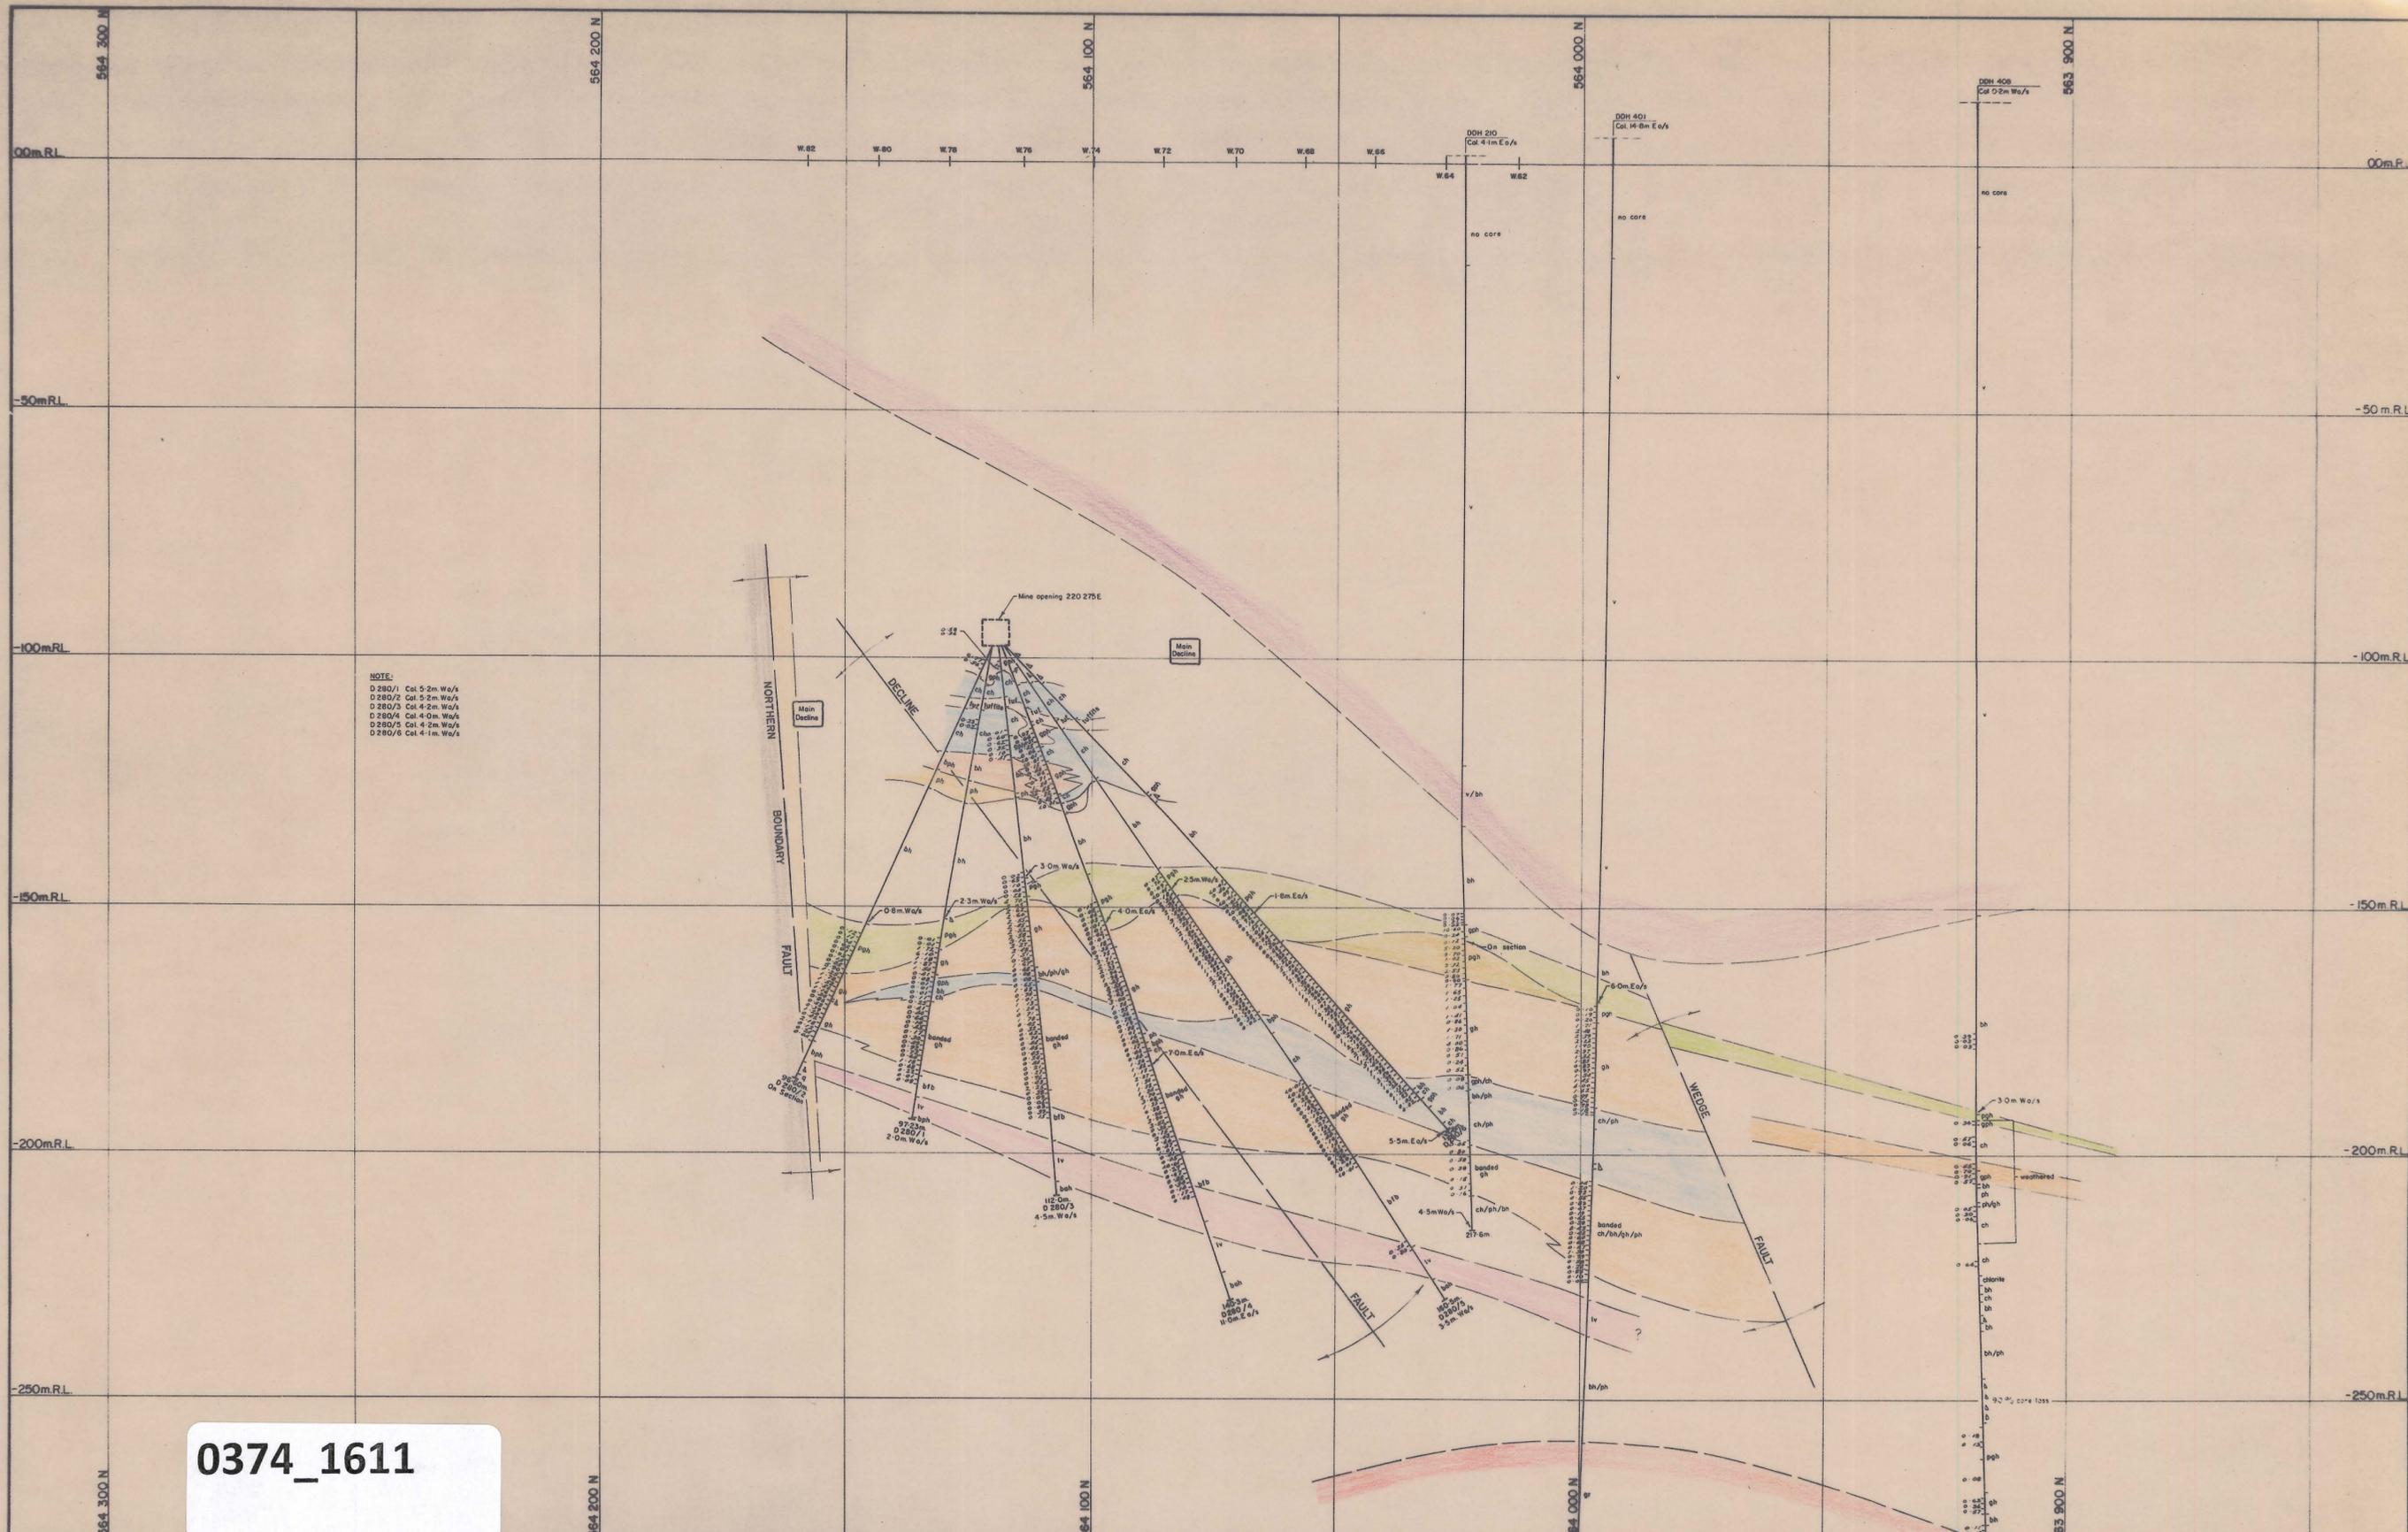

NOTE:
 D 280/1 Col. 5-2m Wo/s
 D 280/2 Col. 5-2m Wo/s
 D 280/3 Col. 4-2m Wo/s
 D 280/4 Col. 4-0m Wo/s
 D 280/5 Col. 4-2m Wo/s
 D 280/6 Col. 4-1m Wo/s

RQD Rock Quality Designator
 J/M Joints per Metre of recovered core
 A Wedge Area Station A Intercept

RQD %
 >90 Minimum or no support
 80-90 Intermediate support; rockbolts and one shotcrete application
 <80 Maximum support
 (after E. Miller, March, 1972)

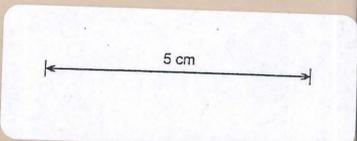

GEOPEKO LIMITED
 KING ISLAND GROUP
 No. KG2-131
 DOLPHIN MINE
 GEOLOGICAL CROSS-SECTION
 220 280 E
 DATE: AUS, 1979
 GEOLOGIST: M.J.D.
 DRAWN: R.F.
 CHECKED: M.C.R.