


0374\_1621

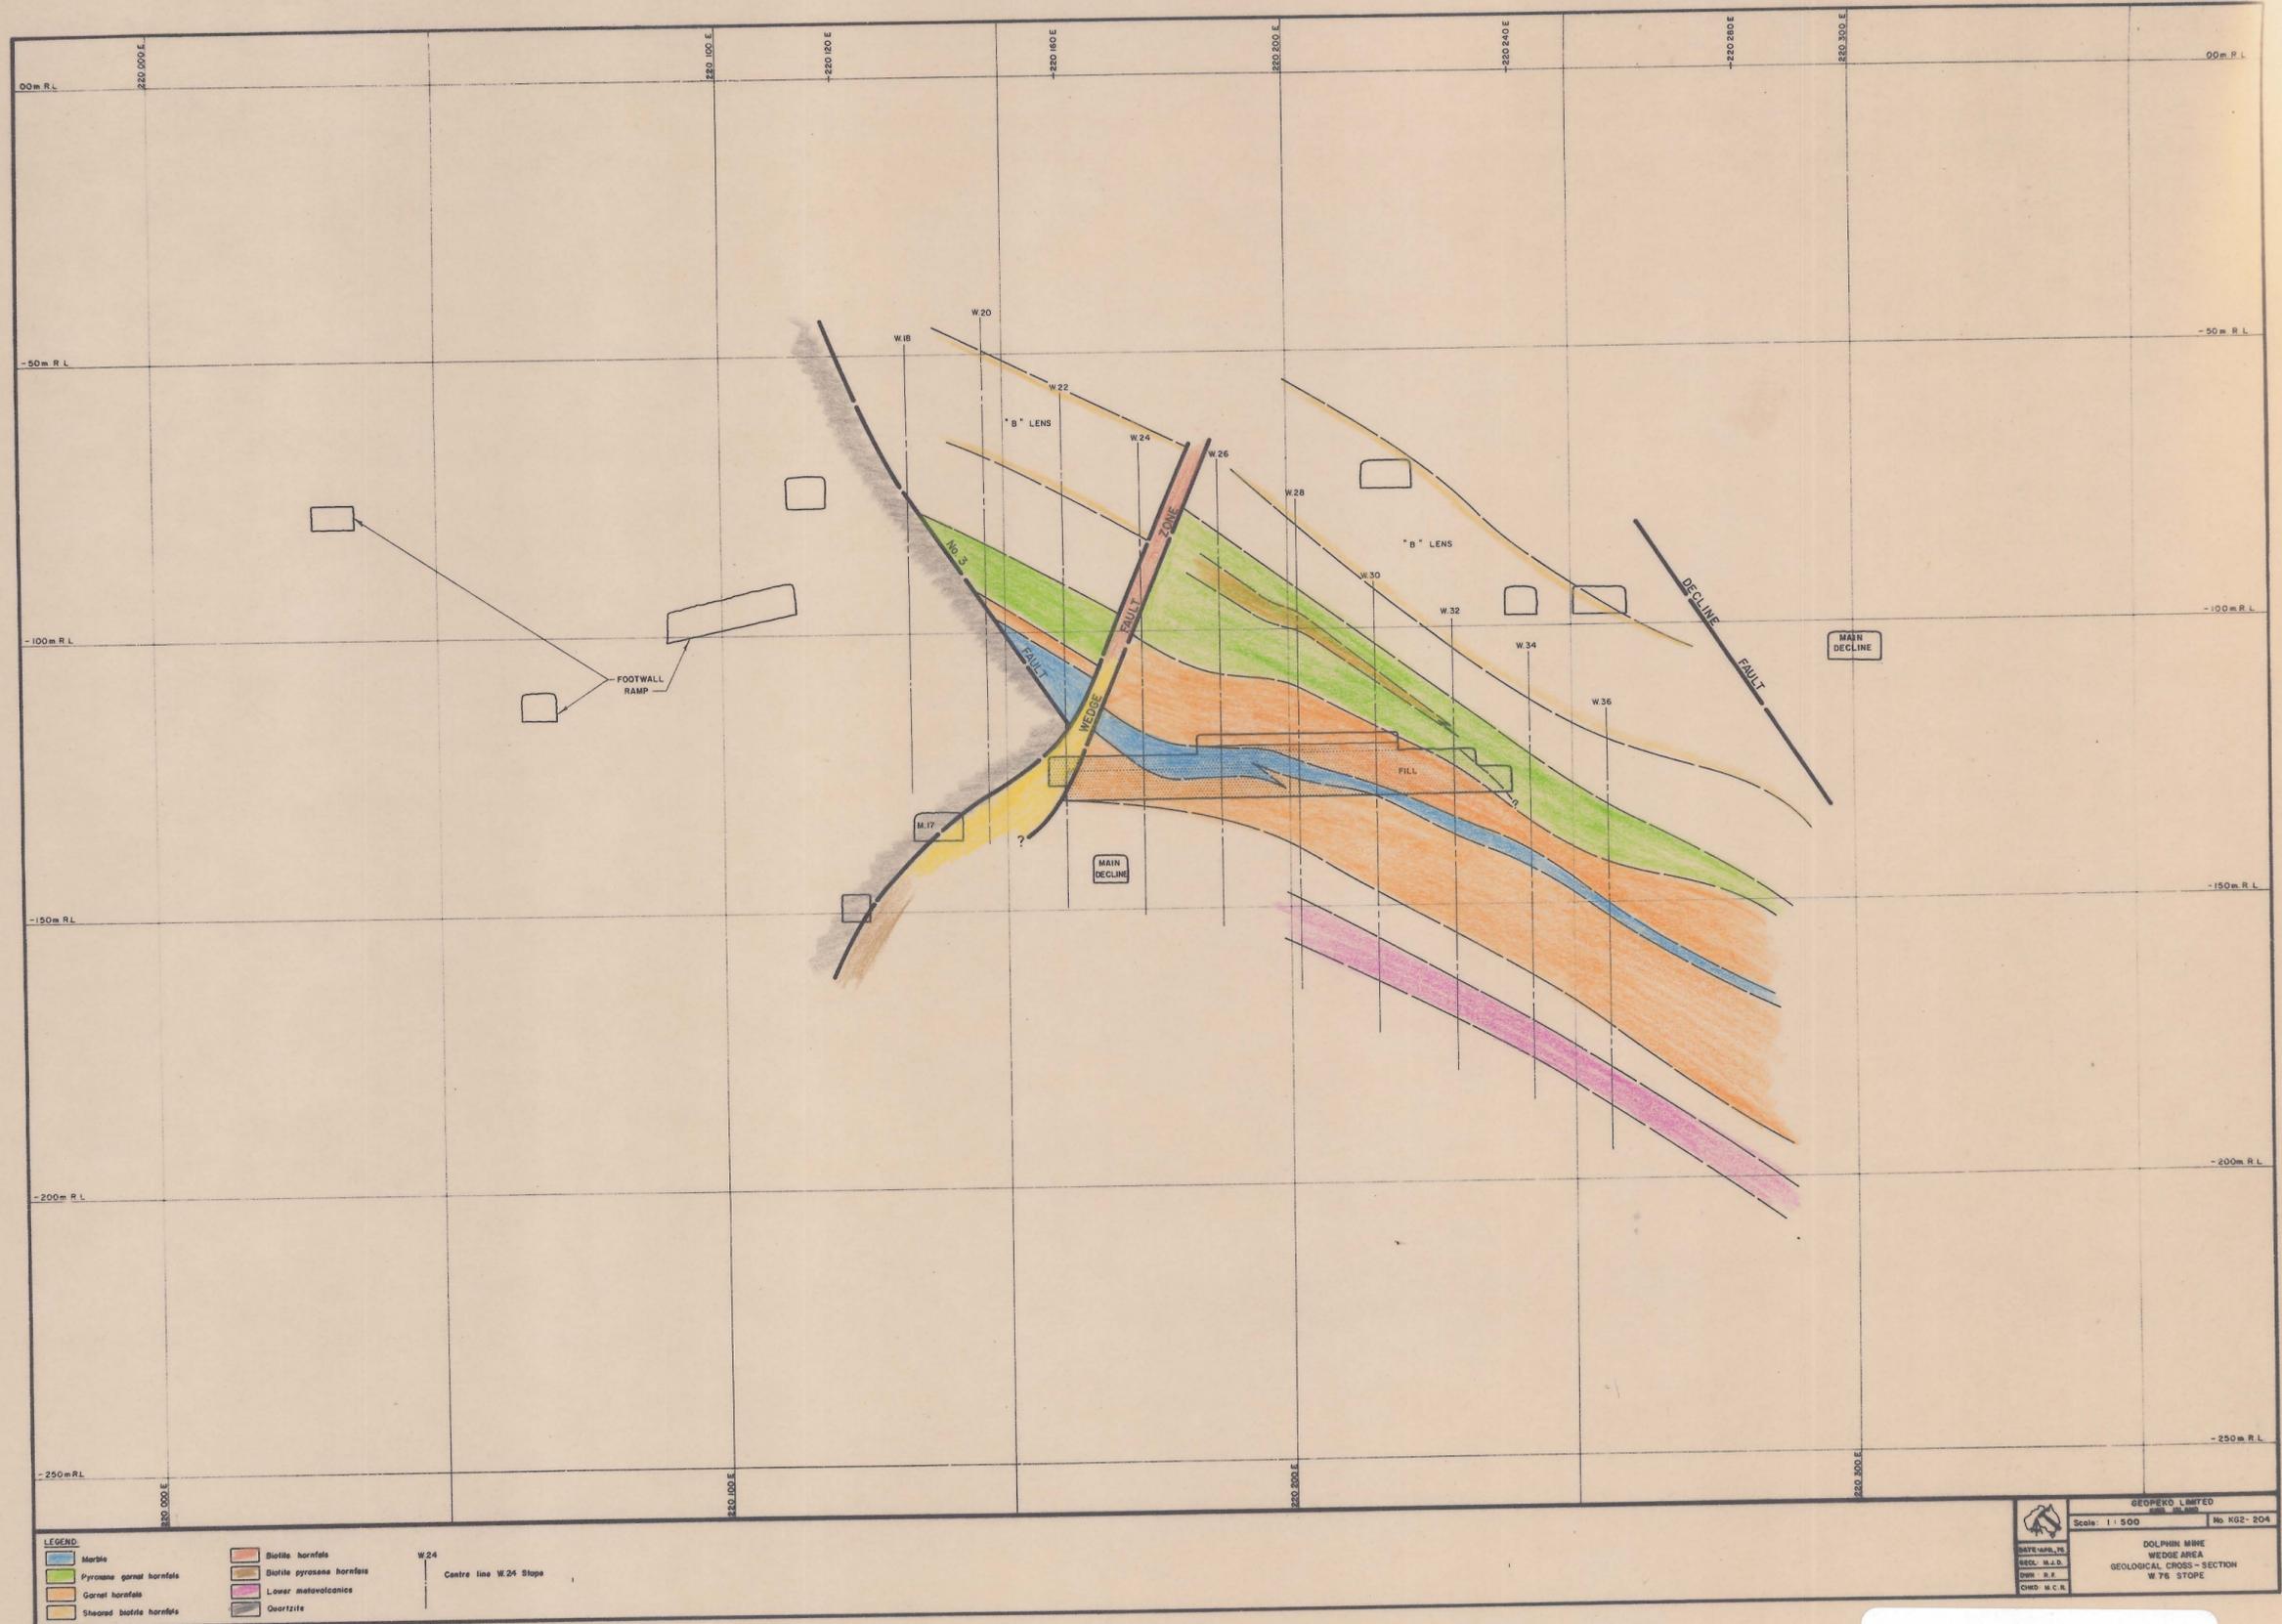

- LEGEND
- Marls
  - Pyroxene garnet hornfels
  - Garnet hornfels
  - Sheared biotite hornfels
  - Biotite hornfels
  - Biotite pyroxene hornfels
  - Lower metavolcanics
  - Quartzite

W.24  
Centre line W.24 Slope

GEOPEKO LIMITED  
Scale: 1 : 500  
No. K02-204  
DOLPHIN MINE  
WEDGE AREA  
GEOLOGICAL CROSS-SECTION  
W.76 STOPE  
DATE: 1976  
BY: M.J.D.  
CHKD: R.F.  
DWG: M.C.R.

4/76  
K02-204  
W76

0374\_1621

