



0374_1623

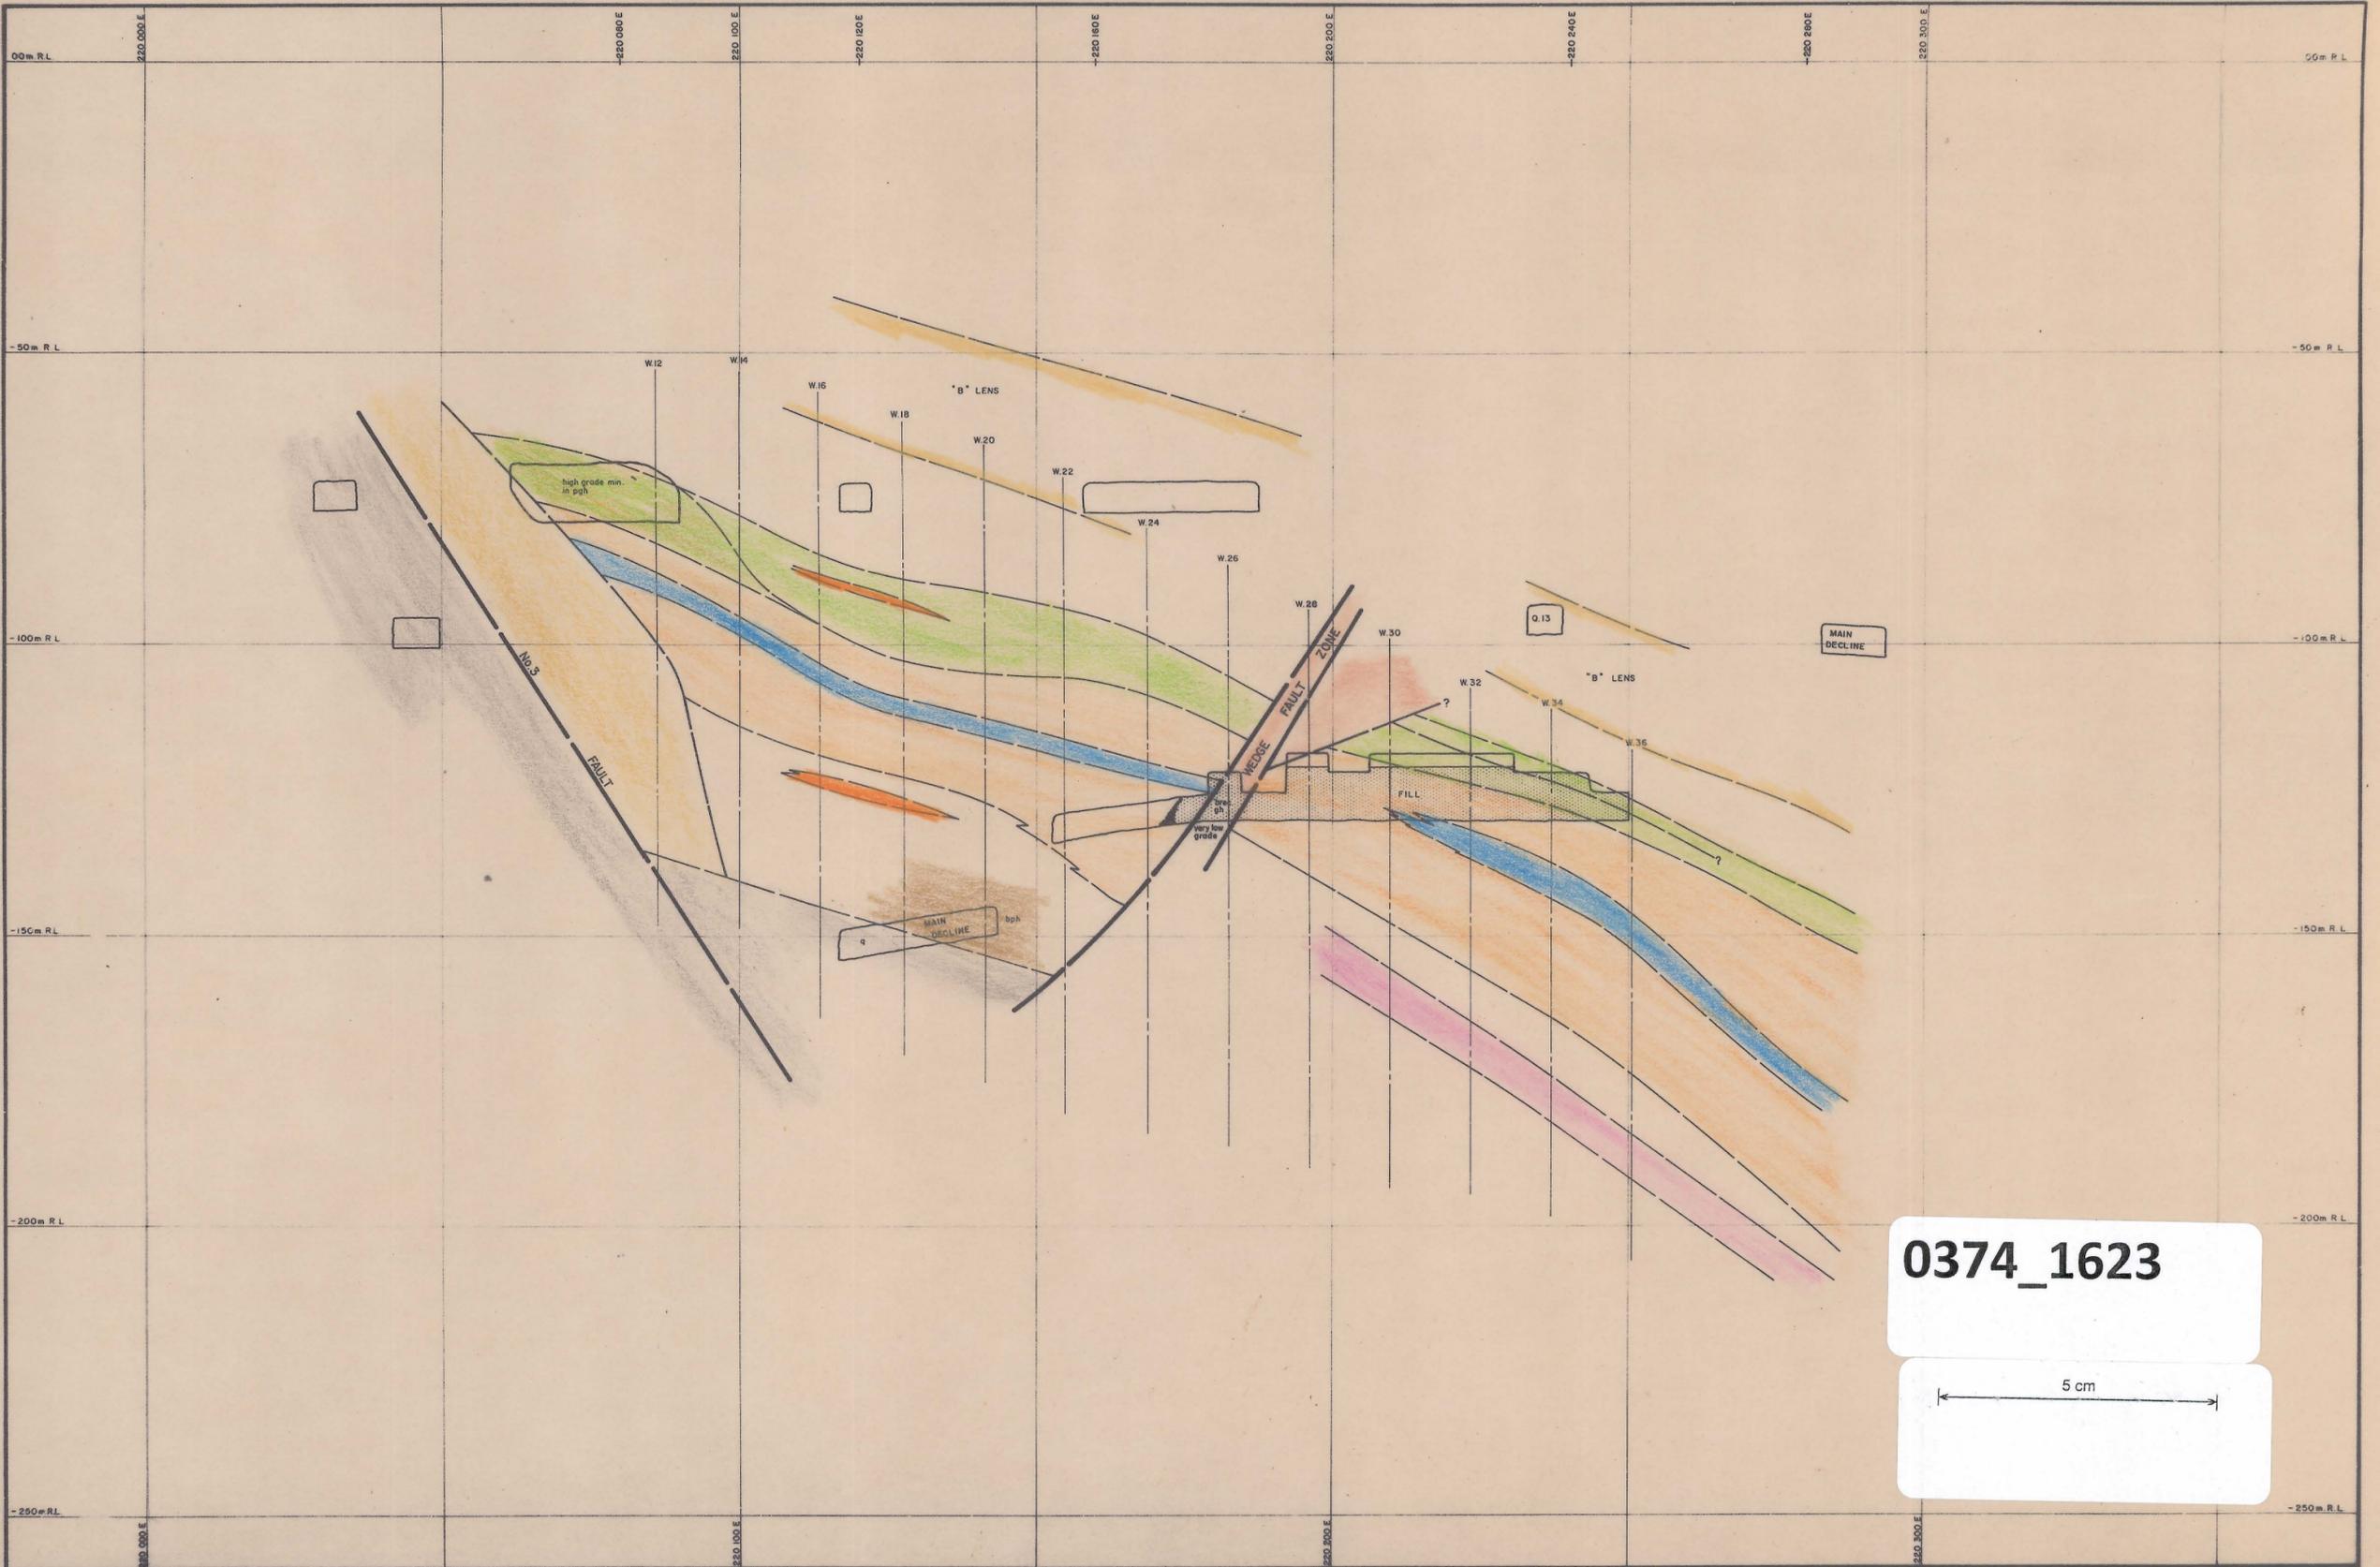

0374_1623

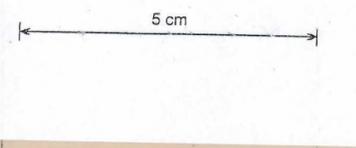

LEGEND:

	Marble		Dioctite hornfels
	Pyroxene garnet hornfels		Dioctite pyroxene hornfels
	Garnet hornfels		Lower metavolcanics
	Sheared dioctite hornfels		Quartzite

W.24
Centre line W.24 Slope

	DATE: APR. 15	Scale: 1 : 500	GEOPRO LIMITED
	DRW. R.F.		No. K62-206
	CHK. M.C.R.		

DOLPHIN MINE
WEDGE AREA
GEOLOGICAL CROSS-SECTION
W.24 SLOPE

4/76
K62-206