


0374_1636

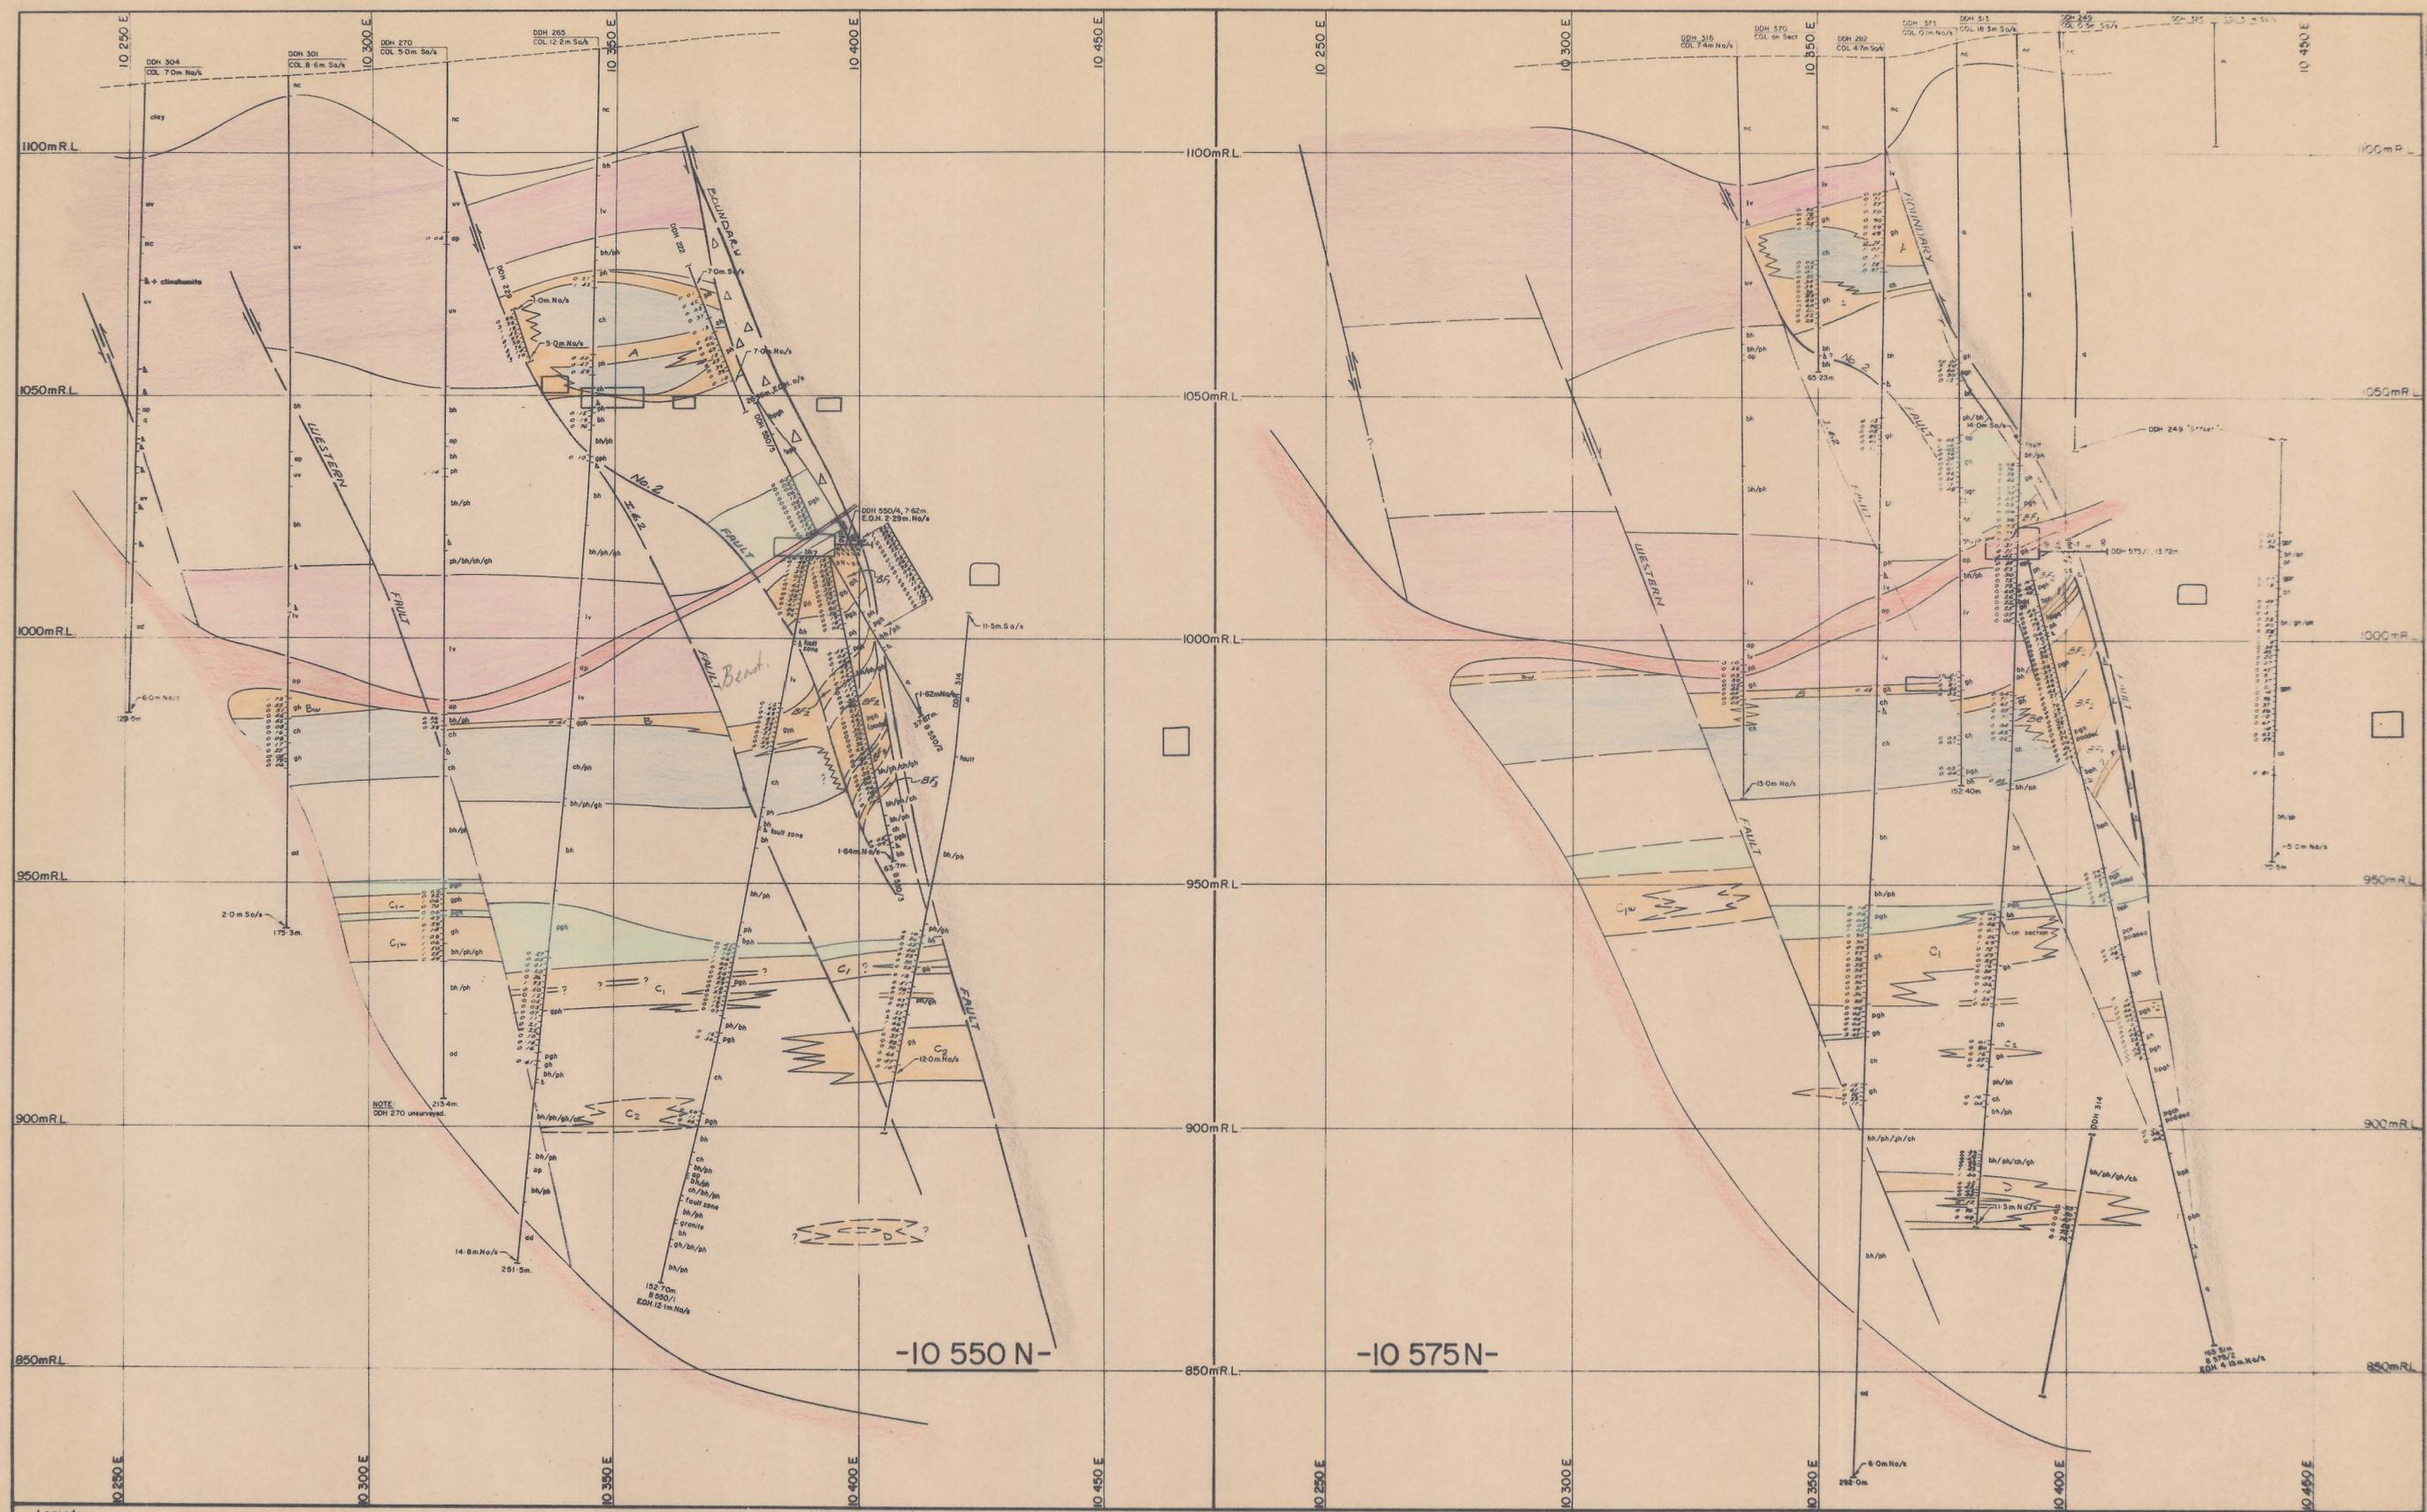

Legend:

Upper metasediments	Pyroxene garnet horafels	Adamellite	Breccia
Breccia horafels	Mineralized sharn (> 25% WO ₃)	Apatite	Fault showing relative movement
Pyroxene horafels	Unmineralized sharn (< 25% WO ₃)		Degree of uncertainty in fault position
Marble	Banded footwall beds		Figures refer to assay results in % WO ₃
Lower metasediments	Quartzite		Angle of bedding to long axis of core
			No core recovered

DDH 479
COL 3.3 m No/s

Indicates color location as being 5.3 metres North of section

Indicated point is 7.1 metres North of section

5 cm

GEOPEKO LIMITED
KING ISLAND GROUP

SCALE: 1:500

DATE: JUNE, 1975

GEOLOGIST: S.G.S.

DRAWN BY: [Signature]

CHECKED: M.C.R.

BOLD HEAD OREBODY
GEOLOGICAL CROSS-SECTIONS
10 550 N and 10 575 N

No. KG3-1496

1496

0374-1636