


0374-1637

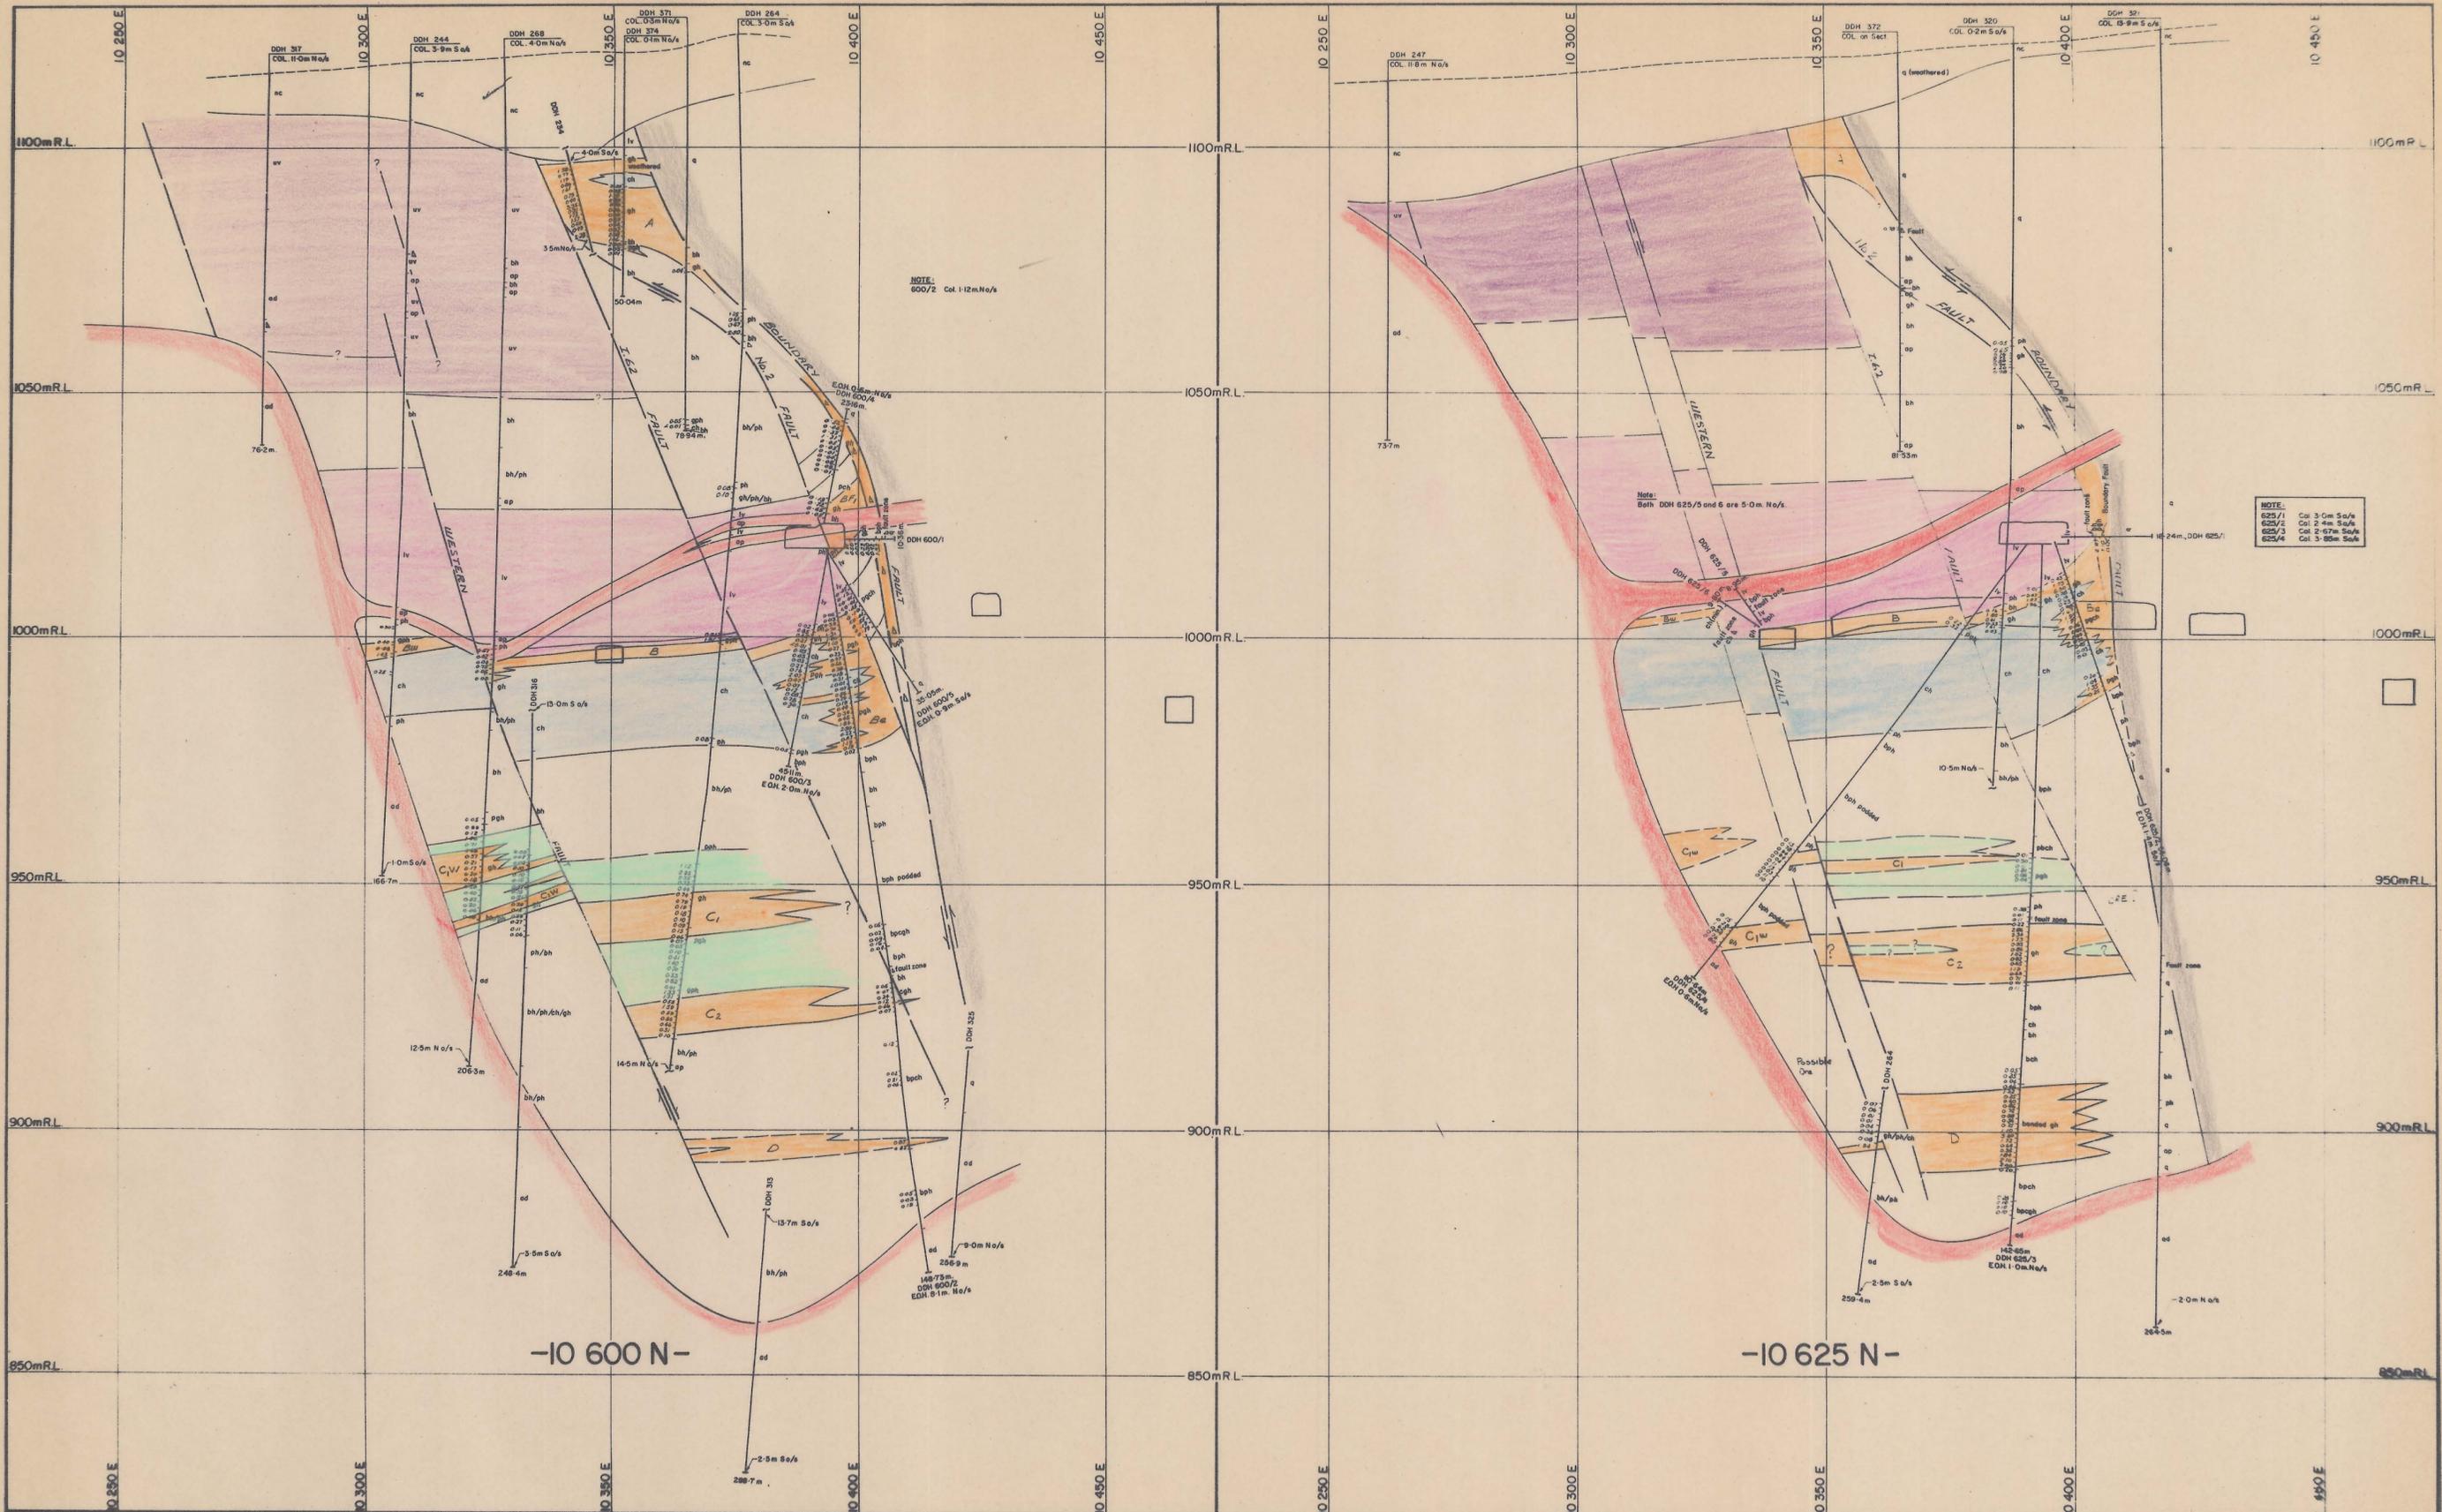

Legend: Upper metasediments Pyroxene hornfels Biotite hornfels Pyroxene hornfels Marble Lower metasediments		pgh Pyroxene garnet hornfels Mineralized shales (>0.25% WO ₃) Unmineralized shales (<0.25% WO ₃) Banded footwall beds Quartzite		ad Admittable sp Aplites C ₁ Ore lens designator		Breccia Fault showing relative movement Degree of uncertainty in fault position Figures refer to assay results in % WO ₃ Angle of bedding to long axis of core No core recovered		DDH 479 COL 0.3m No/s Indicates color location as being 5.3 metres North of section Indicated point is 7.1 metres North of section		GEOPEKO LIMITED KING ISLAND GROUP No K63-1796 BOLD HEAD OREBODY GEOLOGICAL CROSS-SECTIONS 10600 N and 10625 N	
--	--	---	--	---	--	--	--	---	--	---	--

5 cm
0374-1637

DATE MAY 1975
GEOLOGIST S.O.B.
DRAWN O.S.
CHECKED M.C.R.

5/75

479 a