


0374-1639

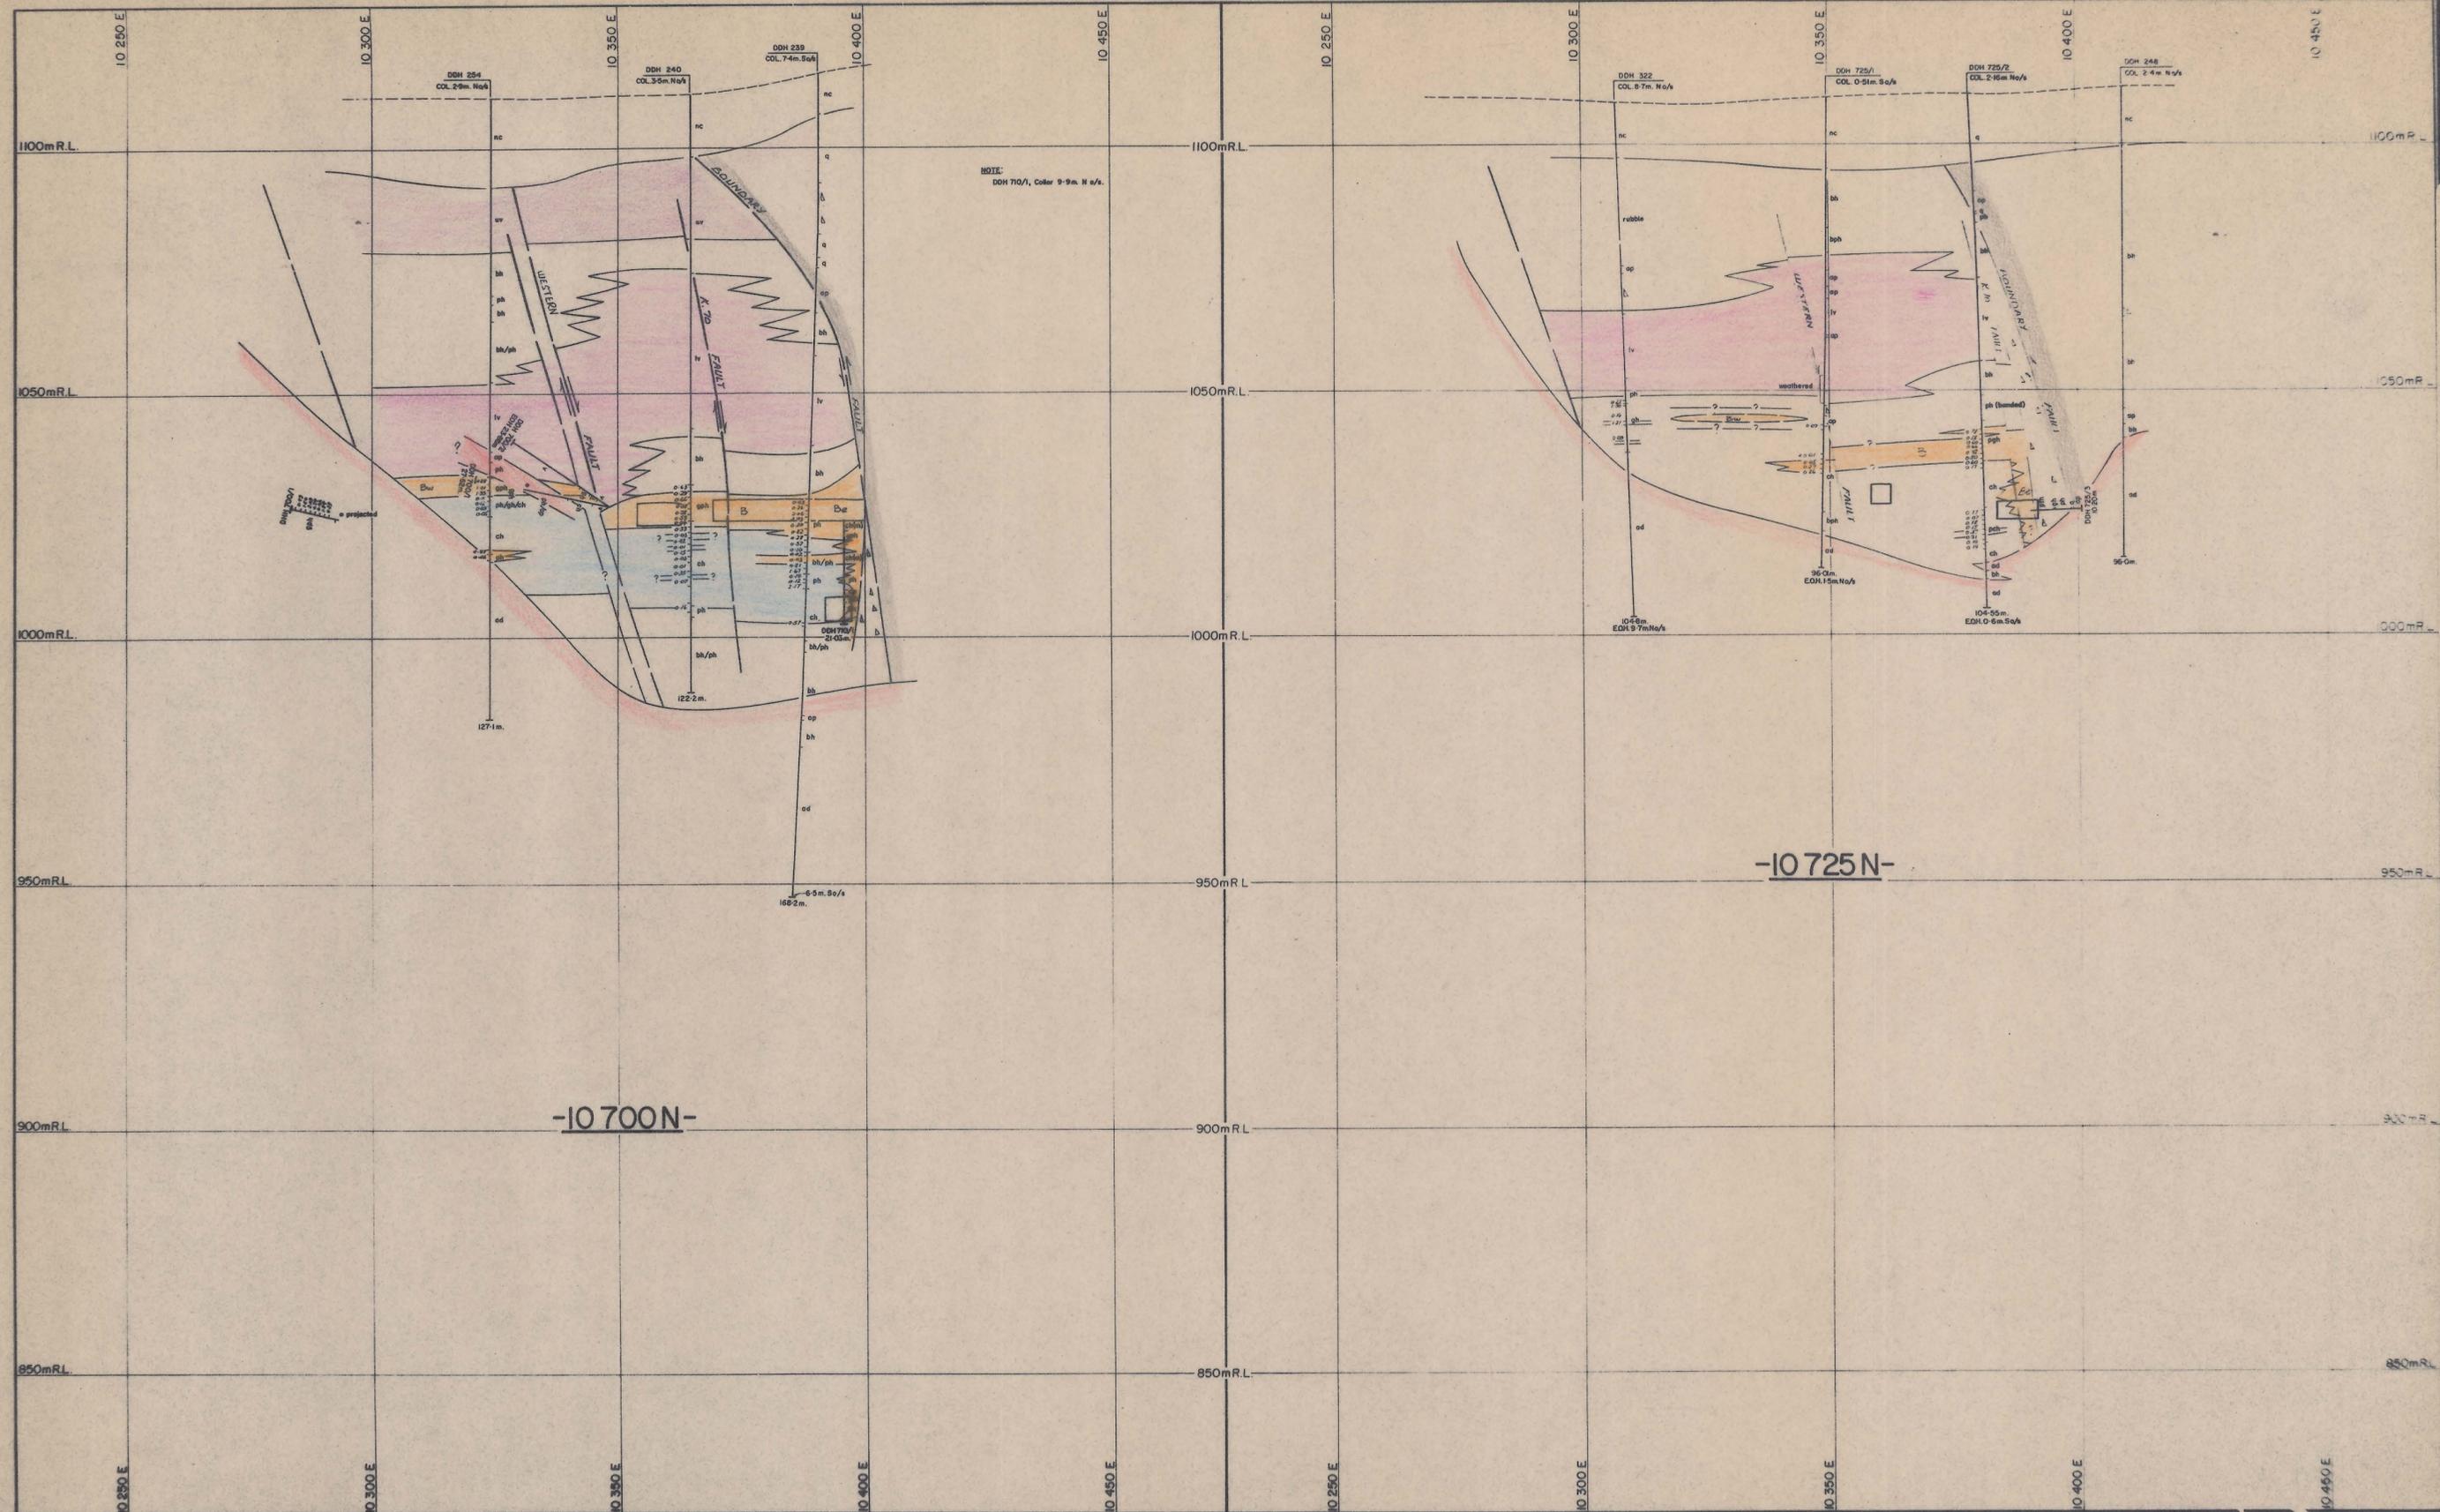

**Legend:**

Upper metasediments	Pyroxene garnet hornfels	Adomellite	Breccia
Bulble hornfels	Mineralized shales (>0.25% WO <sub>3</sub> )	Aplite	Fault showing relative movement
Pyroxene hornfels	Unmineralized shales (<0.25% WO <sub>3</sub> )	Ore lens indicator	Degree of uncertainty in fault position
Marble	Banded footwall beds		Figures refer to assay results in % WO <sub>3</sub>
Lower metasediments	Quartzite		Angle of bedding to long axis of core
			No core recovered

DDH 479 COL. 2.3m No/s  
Indicates collar location as being 5.5 metres North of section

7.1m No/s  
Indicated point is 7.1 metres North of section

5 cm

0374-1639

GEOPEKO LIMITED  
KING ISLAND GROUP

SCALE 1:300

No. KG3-178

**BOLD HEAD OREBODY**

**GEOLOGICAL CROSS-SECTIONS**

10700 N and 10725 N

DATE JULY, 1978  
GEOLOGIST S.G.B.  
DRAWN J.S.  
CHECKED M.C.R.

178