


0374-1640

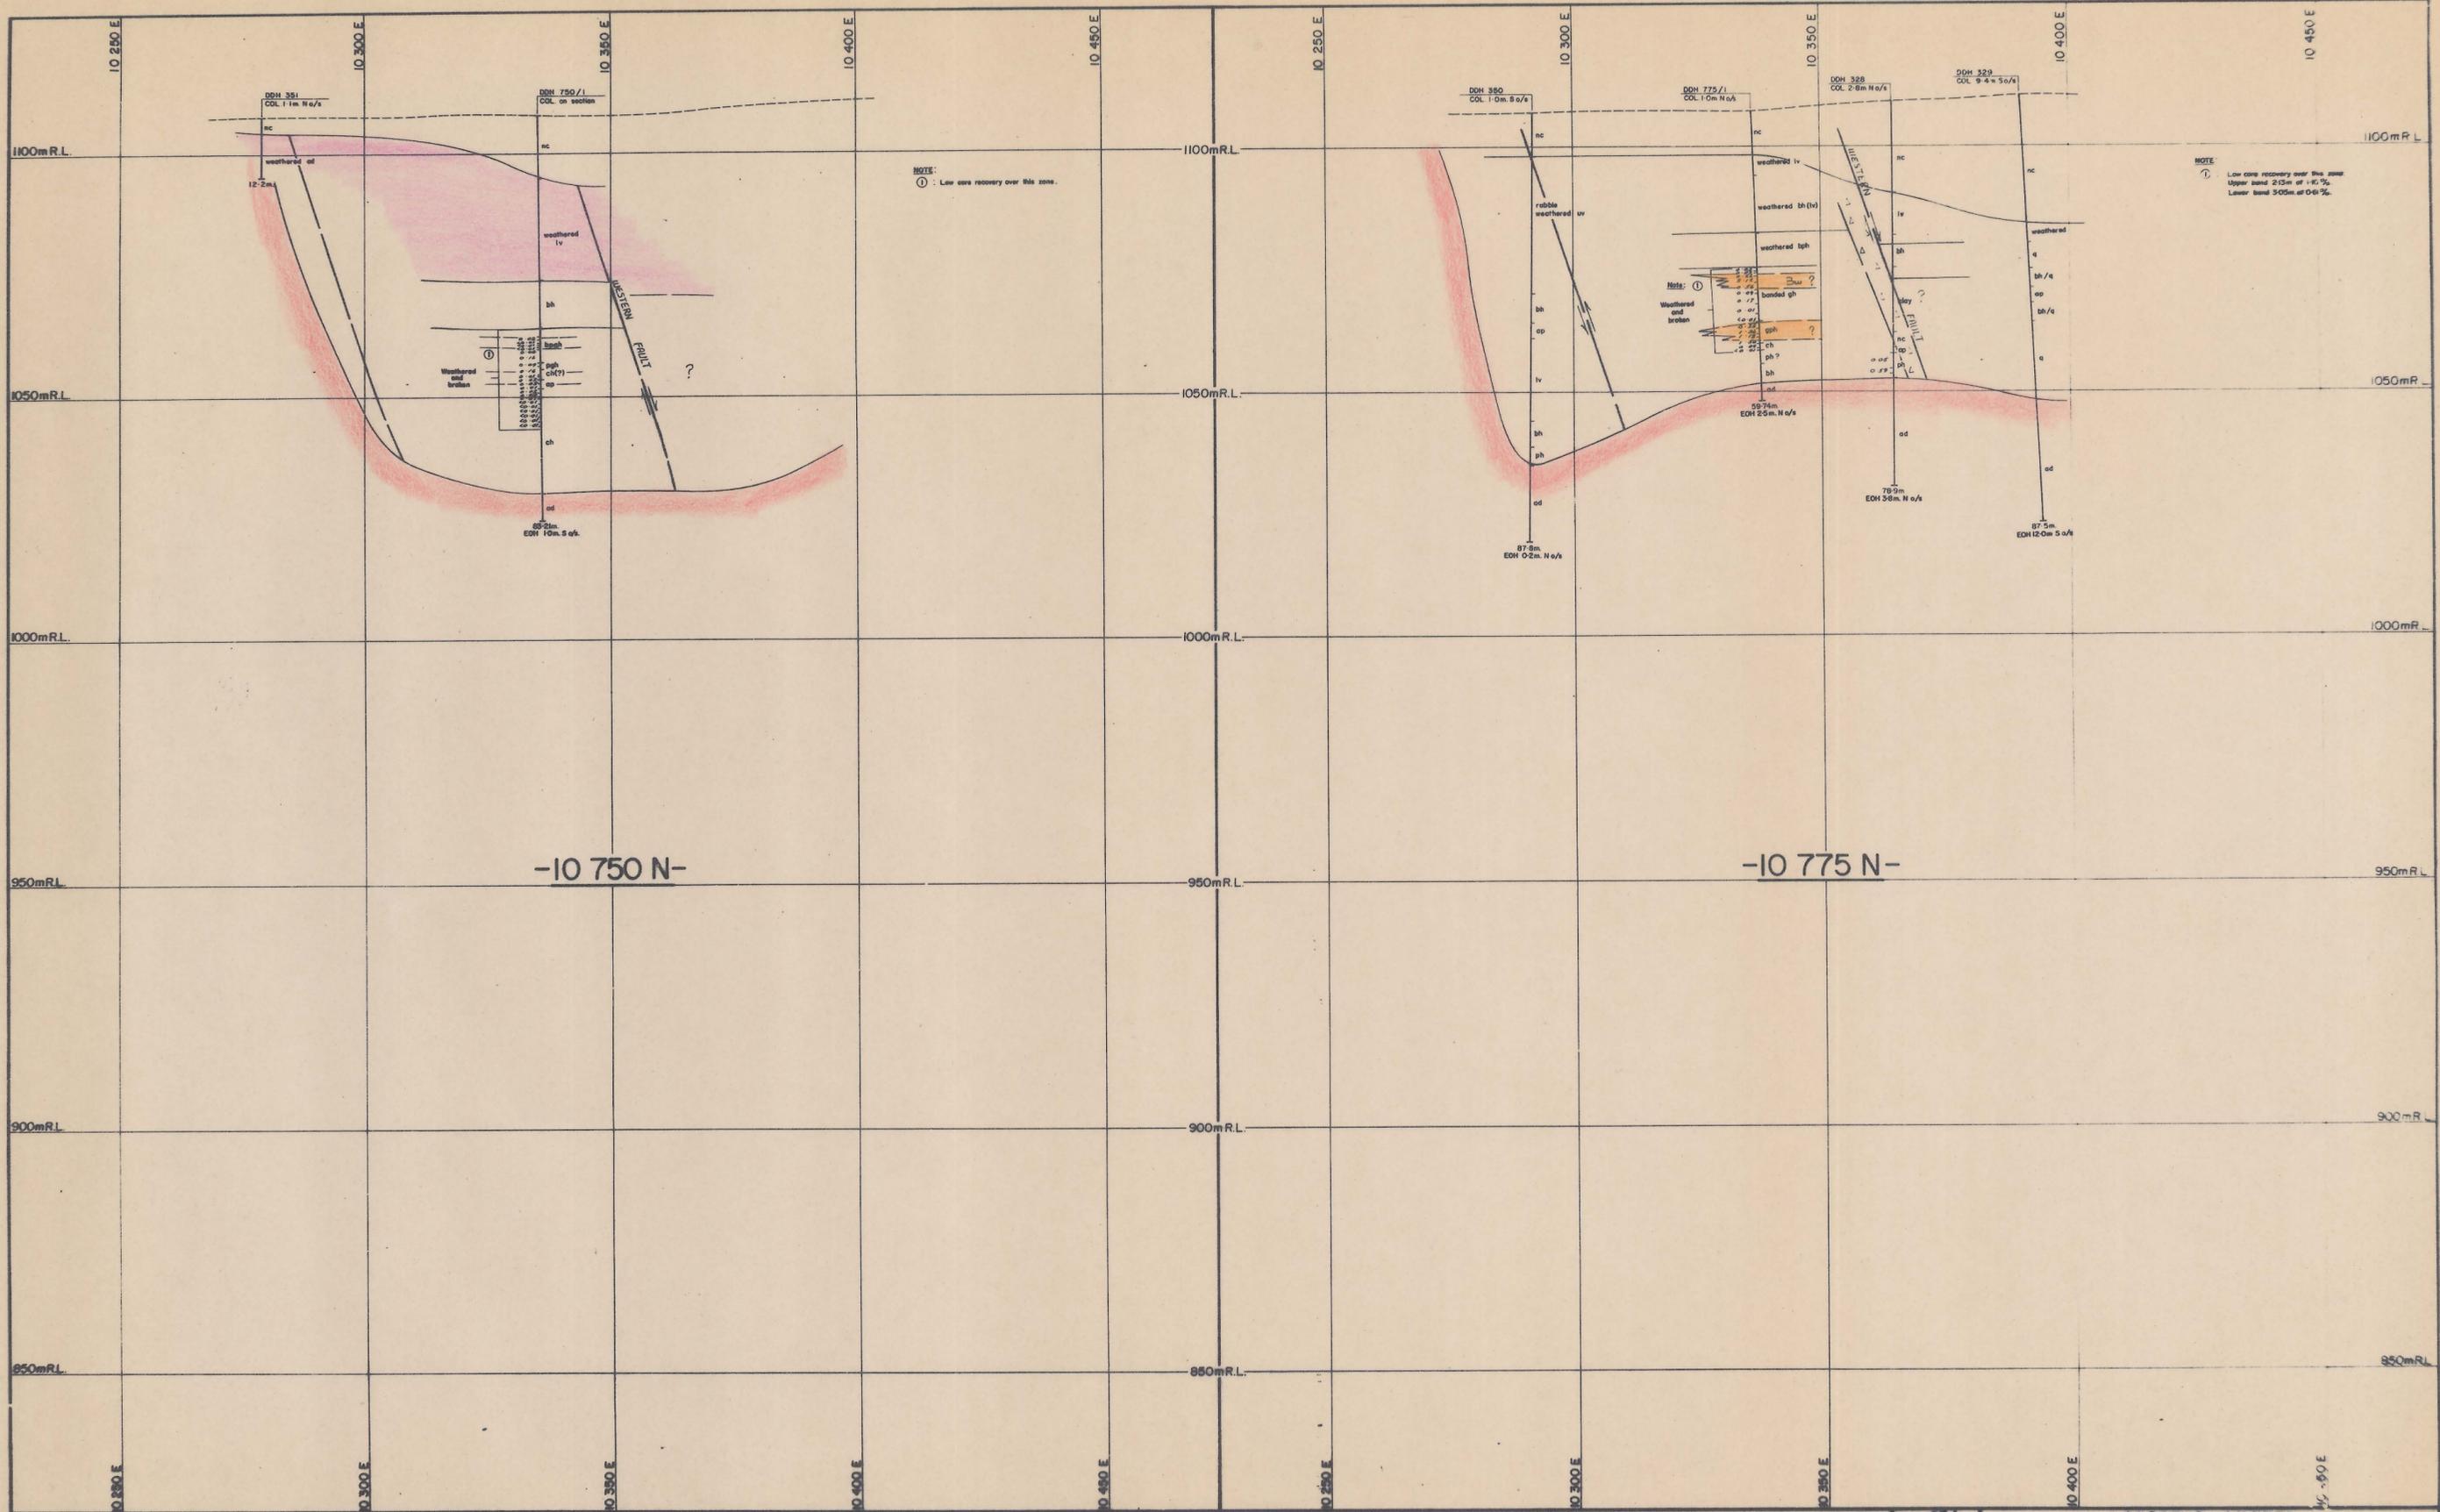

<b>Legend:</b> nc Upper metabasites bh Banded hornfels ph Pyroxene hornfels ch Marble q Lower metabasites pgh Pyroxene garnet hornfels gh Mineralized zone (>0-25% WO <sub>3</sub> ) ph Unmineralized zone (<0-25% WO <sub>3</sub> ) bh/ph ch/gh Banded footwall beds q Quartzite ad Adamellite ap Apatite G Ore lens designator Br Brucite Fault showing relative movement Degree of uncertainty in fault position Figures refer to assay results in % WO <sub>3</sub> Angle of bedding to long axis of core No core recovered		DDH 328 COL 1-0m N o/s Indicates collar location as being 8-8 metres North of section DDH 328 COL 1-0m N o/s Indicated point is 7-1 metres North of section	GEOPEKO LIMITED KING ISLAND GROUP No. KG3-1316 SCALE: 1:500 BOLD HEAD OREBODY GEOLOGICAL CROSS-SECTIONS 10 750 N and 10 775 N DATE AUG. 1978 GEOLOGIST M.J.D. DRAWN R.R. CHECKED M.C.R.
--	--	--	---

5 cm  
0374-1640