


0374-1647

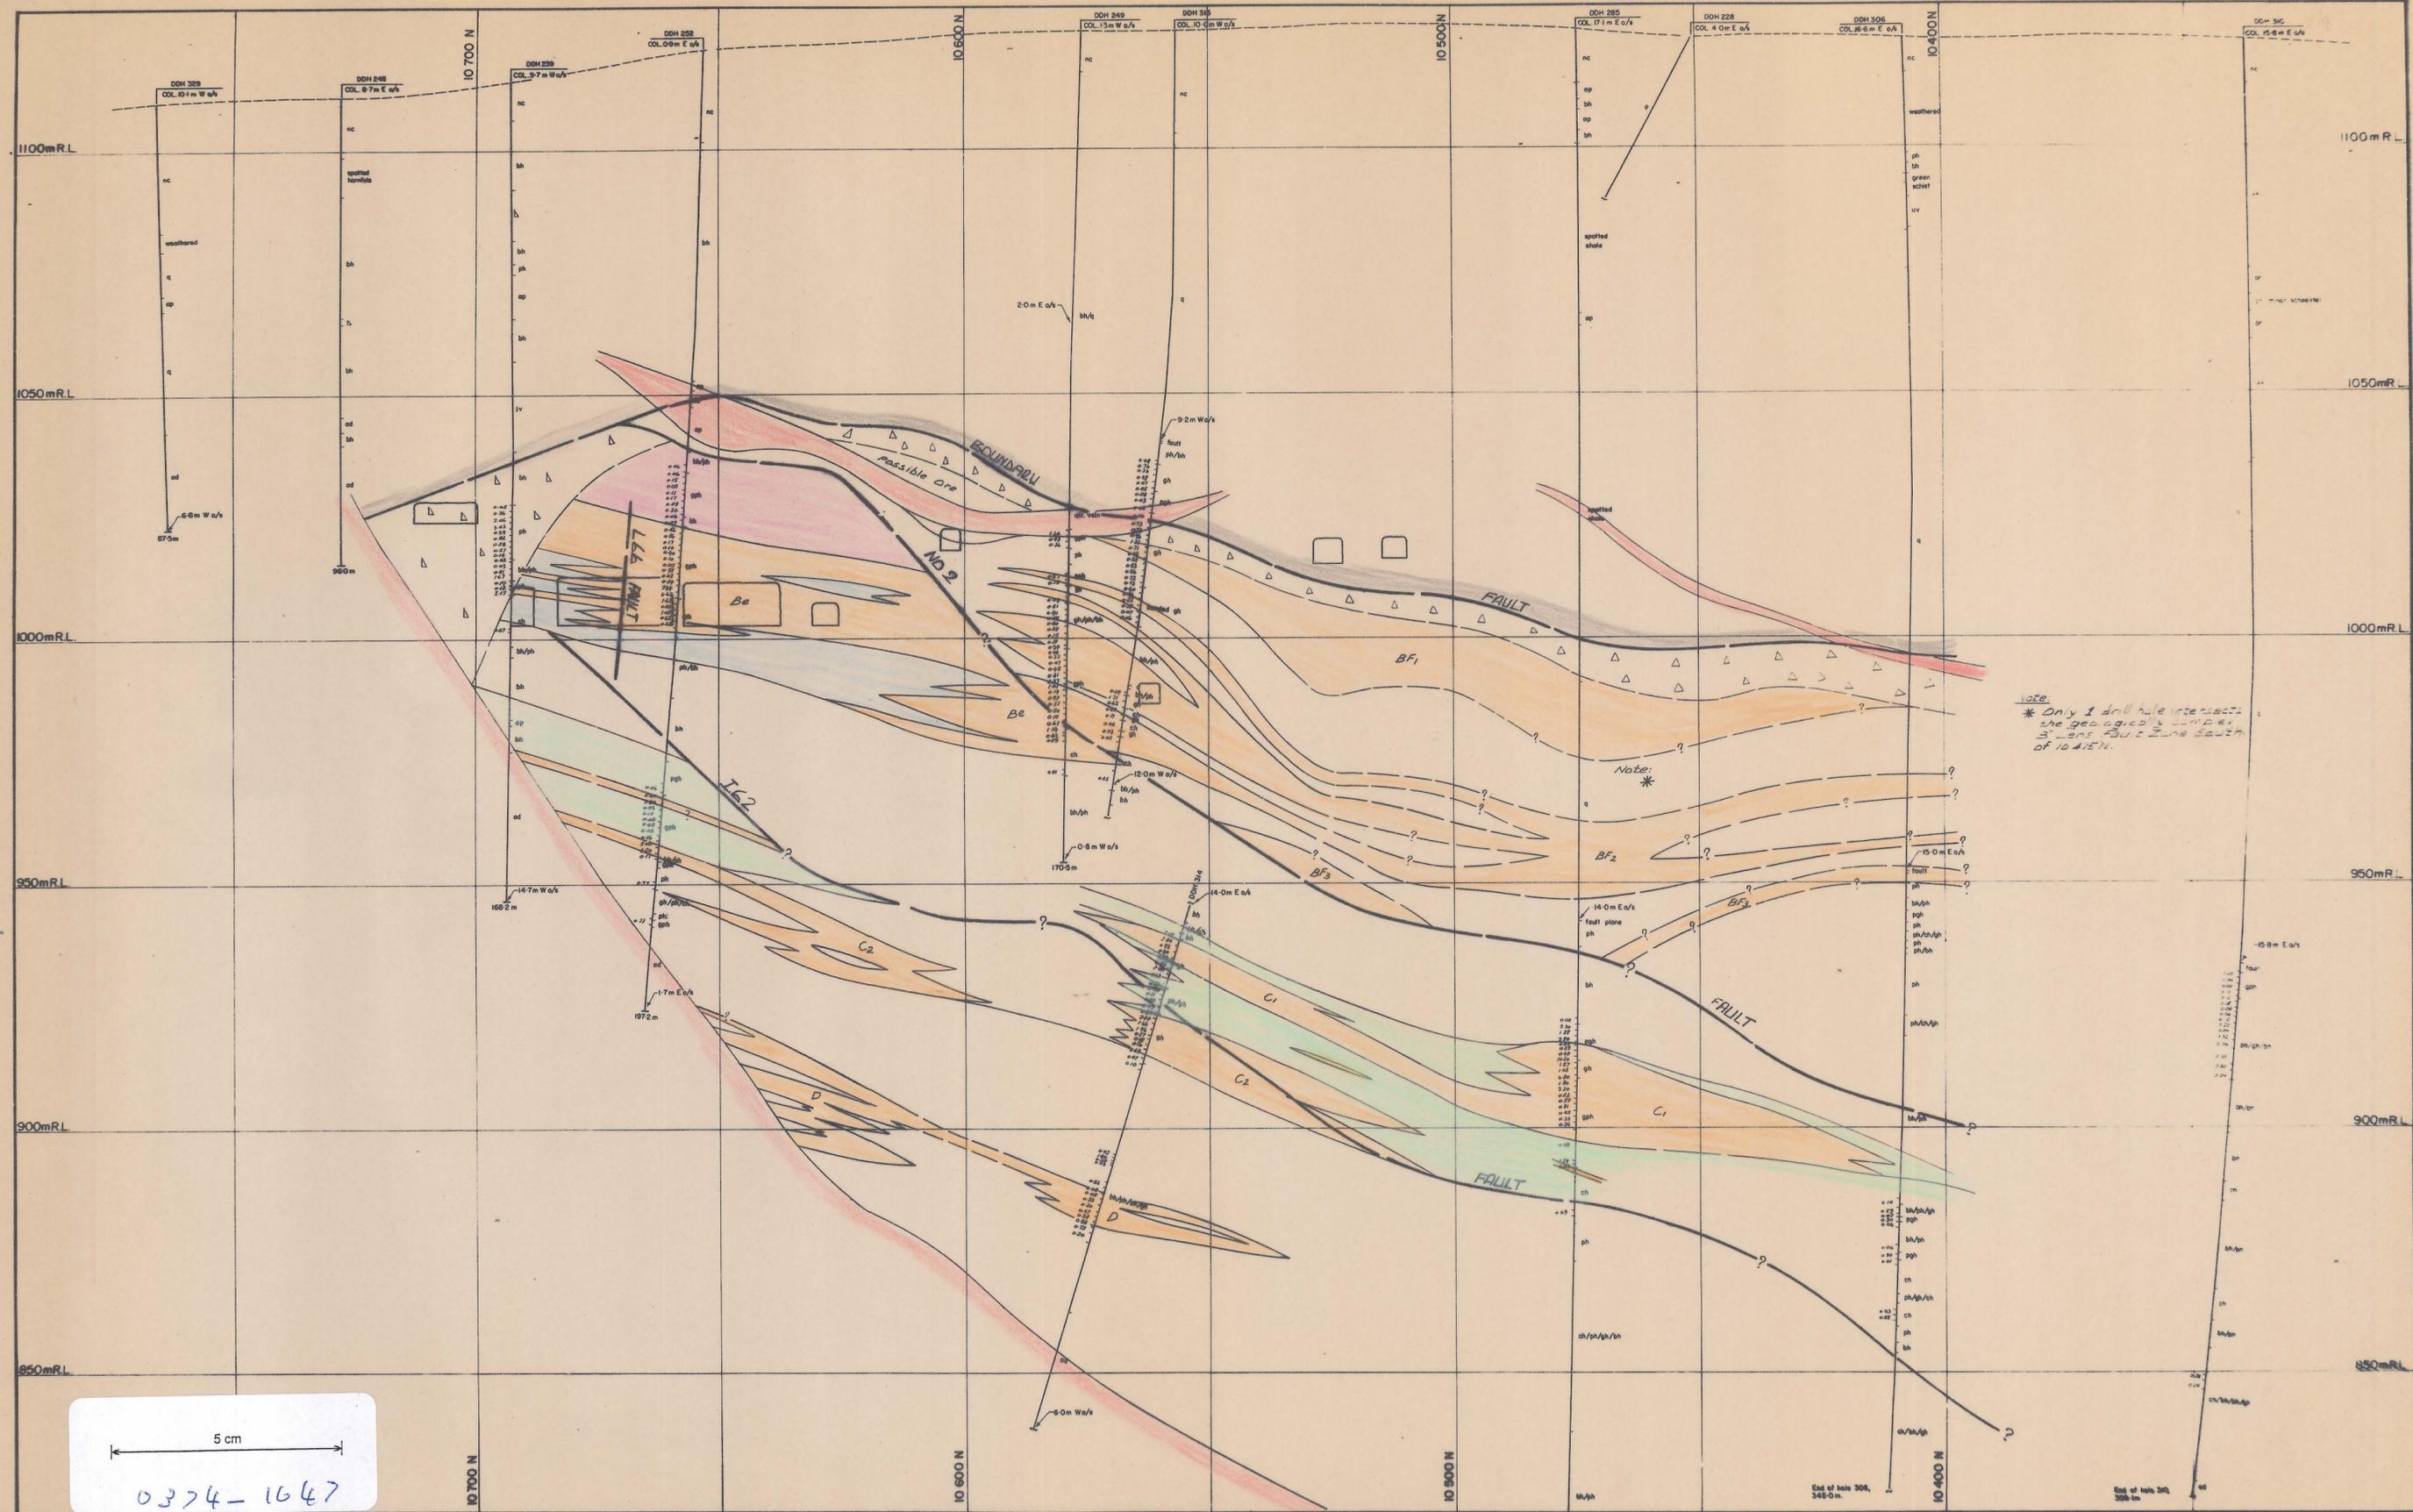

5 cm

0374-1647

<p>Legend:</p> <ul style="list-style-type: none"> Upper metasediments Diabase hornfels Pyroxene hornfels Mudstone Lower metasediments Pyroxene garnet hornfels Mineralized zone (>0.25% WO₃) Unmineralized zone (<0.25% WO₃) Banded footwall beds Quartzite Adamellite Aplite Ore lens designator 	<ul style="list-style-type: none"> Bracco Fault showing relative movement Degree of uncertainty in fault position Figures refer to assay results in % WO₃ Angle of bedding to long axis of core No core recovered 	<p>DDH 479 COL. 8m E of/a</p> <p>Indicates collar location on being 8-3 metres East of section</p> <p>DDH 478 COL. 7m E of/a</p> <p>Indicates point is 7-1 metres East of section</p>	<p>GEOPEKO LIMITED KING ISLAND GROUP</p> <p>SCALE 1:500</p> <p>DATE: AUG, 1978 GEOLOGIST: G.S.B. DRAWN: G.S. CHECKED: M.C.R.</p> <p>BOLD HEAD OREBODY GEOLOGICAL LONG SECTION</p> <p>10 400 E</p> <p>No K63-122</p> <p>122</p>
---	--	---	---