


0374-1648

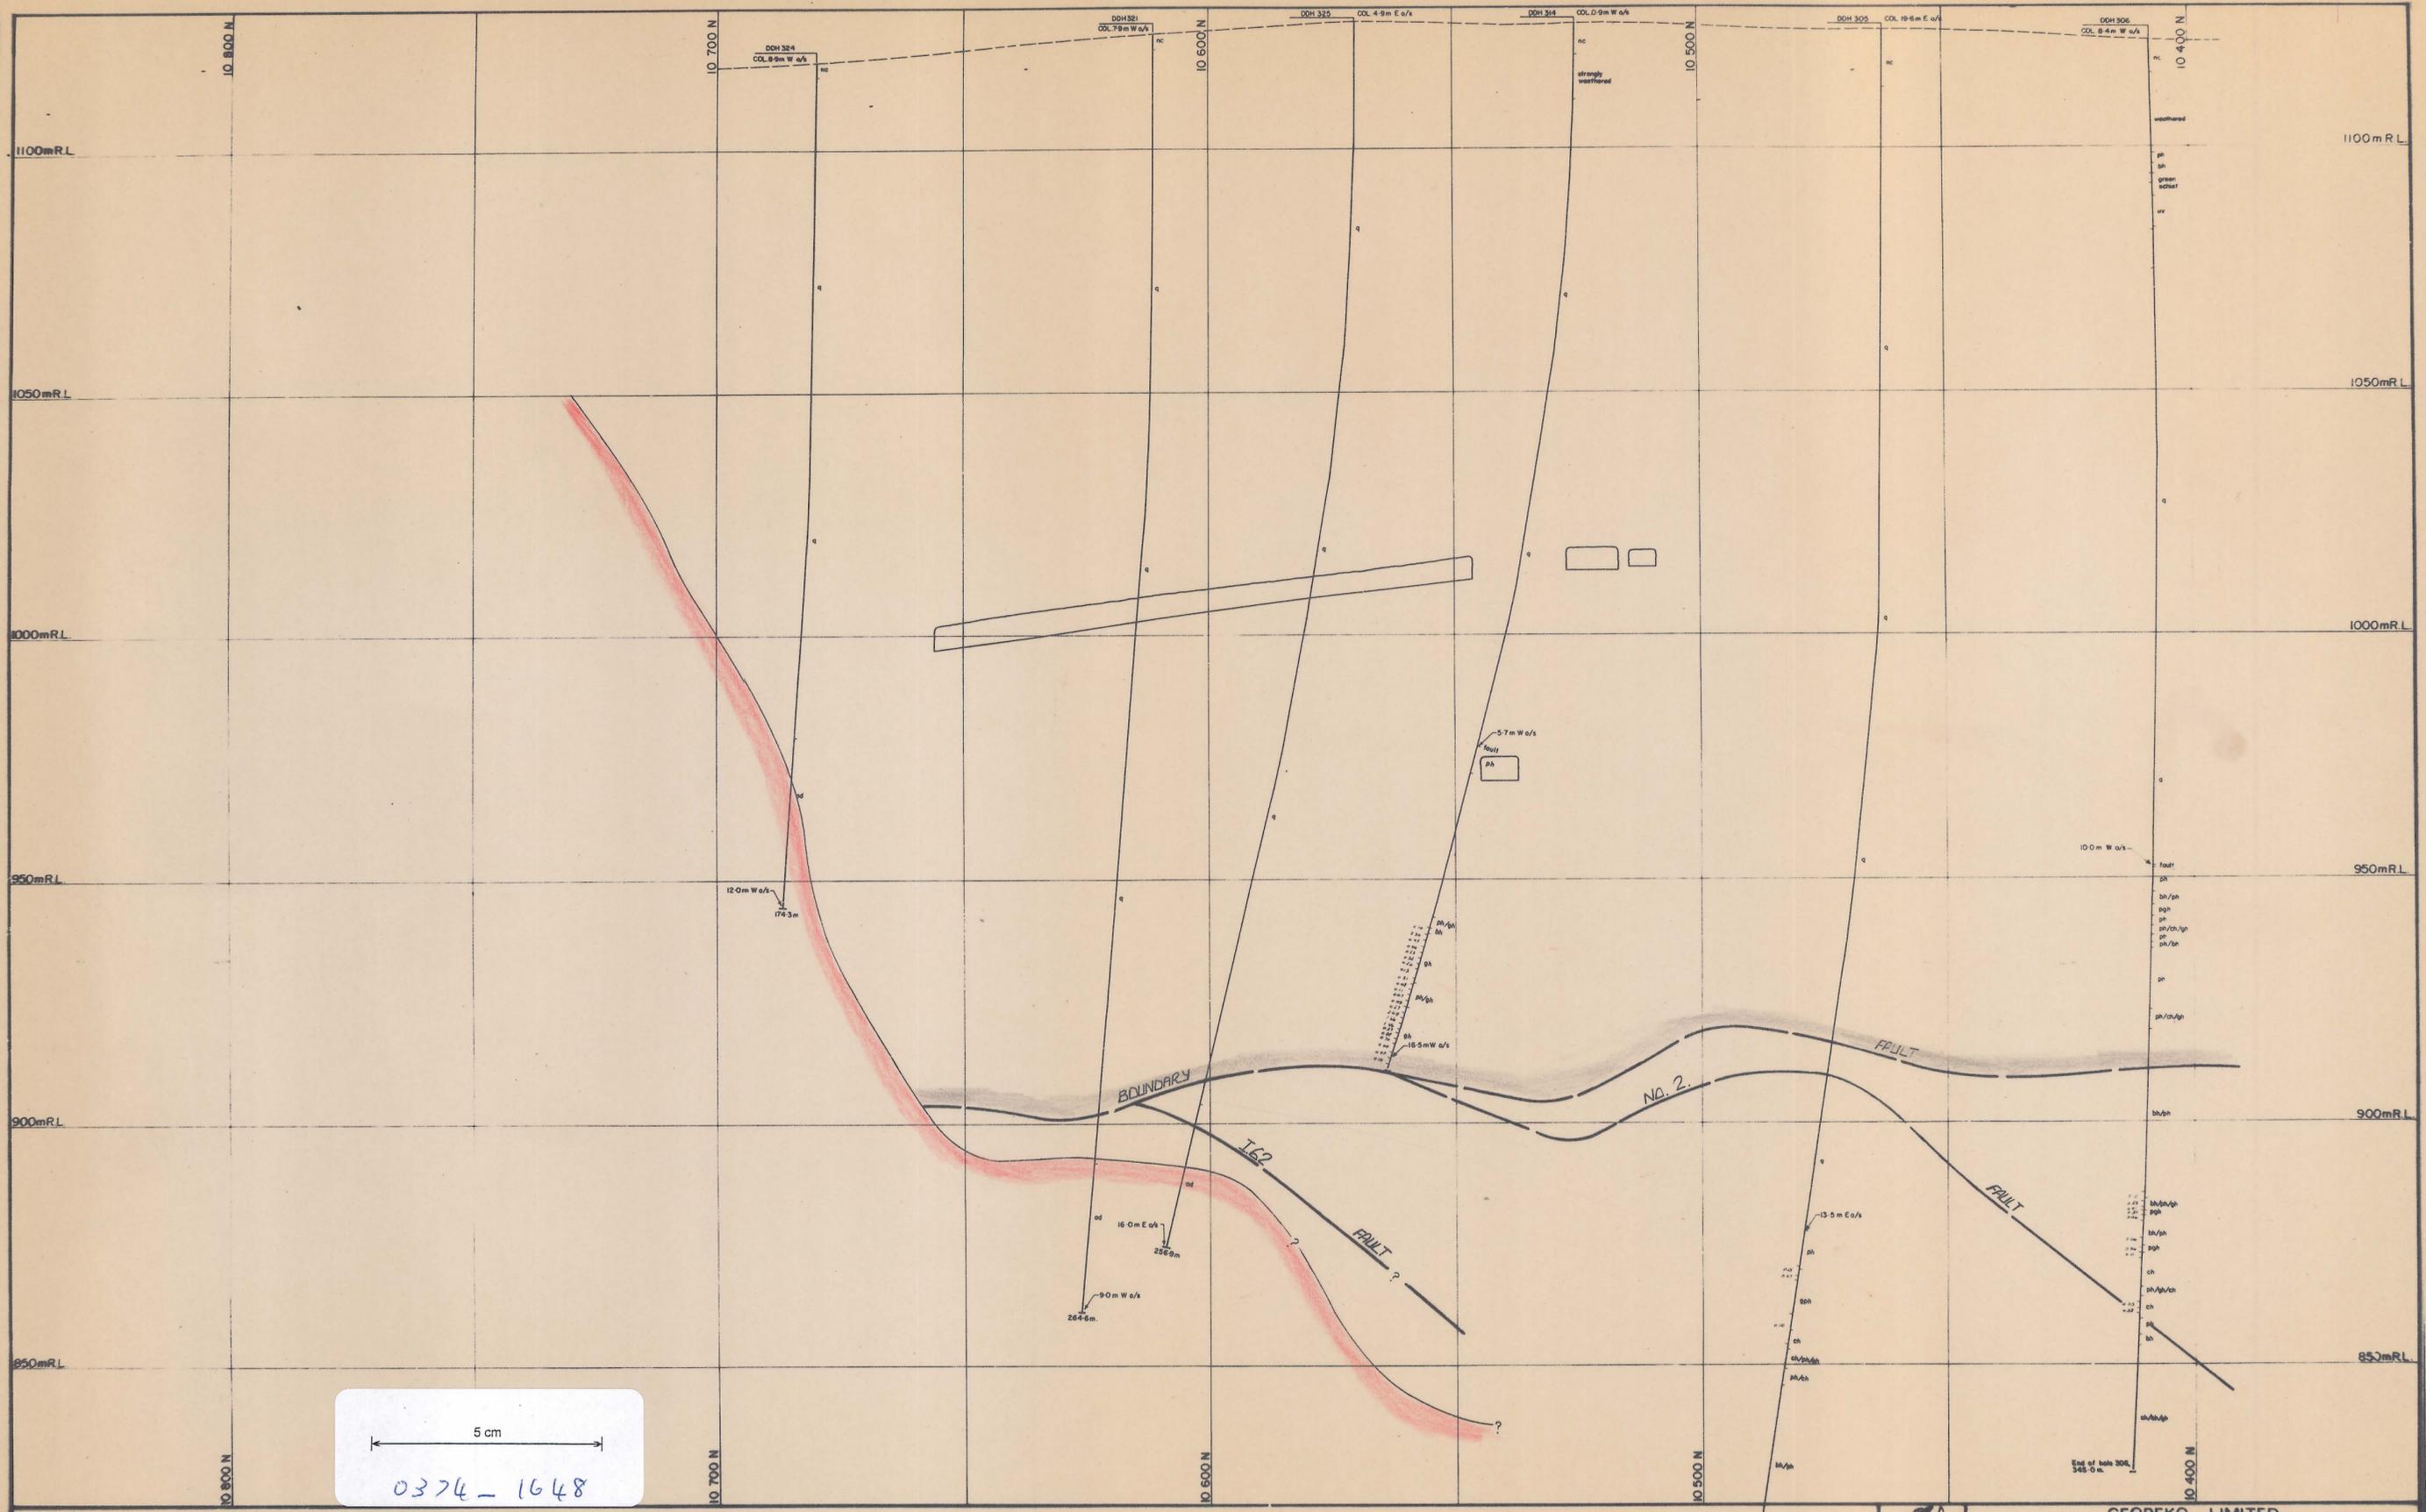

5 cm

0374-1648

Legend:

- Upper metaconglomerate
- Basaltic sandstone
- Pyroxene hornfels
- Marble
- Lower metaconglomerate

- Pyroxene garnet hornfels
- Mineralized shales (>0-25% WO₃)
- Unmineralized shales (<0-25% WO₃)
- Banded footwall beds
- Quartzite

- Adamite
- Apite
- Ore lens designator

- Breccia
- Fault showing relative movement
- Degree of uncertainty in fault position
- Figures refer to assay results in % WO₃
- Angle of bedding to long axis of core
- No core recovered

DDH 478
COL. 9.8m E o/s
Indicates collar location as being 5.3 metres East of section.

DDH 479
COL. 7.1m E o/s
Indicates point is 7.1 metres East of section.

GEOPEKO LIMITED
KING ISLAND GROUP

DATE: AUG, 1978
GEOLOGIST: S.G.B.
DRAWN: D.S.
CHECKED: M.C.R.

SCALE: 1:500

BOLD HEAD OREBODY
GEOLOGICAL LONG SECTION

No. K63-123

10 425 E