


0374-1664



0374-1664

- Legend:**
- v Upper metavolcanics
 - ph/bh Banded hornfels
 - cr Marble
 - bh Biotite hornfels
 - pph Pyroxene garnet hornfels
 - gh Garnet hornfels
 - br/bp Banded footwall beds
 - bph Biotite pyroxene hornfels
 - lv Lower metavolcanics
 - q Quartzite
 - ap Apatite

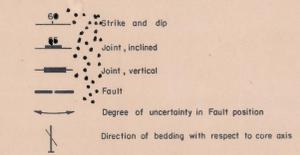

RQD Rock Quality Designator

J/M Joints per Metre of recovered core

RQD %

>90 Minimum or no support

60-90 Intermediate support; rockbolts and one shotcrete application

<60 Maximum support

(after E. Miller; March, 1972)

DATE:

GEOLOGIST: M.J.D.

DRAWN: R.F.

CHECKED: M.C.R.

GEOPEKO LIMITED
KING ISLAND GROUP

No. KG2-

SCALE: 1:500

DOLPHIN MINE MIDDLE
GEOLOGICAL CROSS-SECTION
219660E LEVEL PLAN
-70m P.L.

R.F.D.