

04DM15-1020A

0374_1699

564 150 N


564 100 N

564 050 N

219 950 E

220 000 E

220 050 E

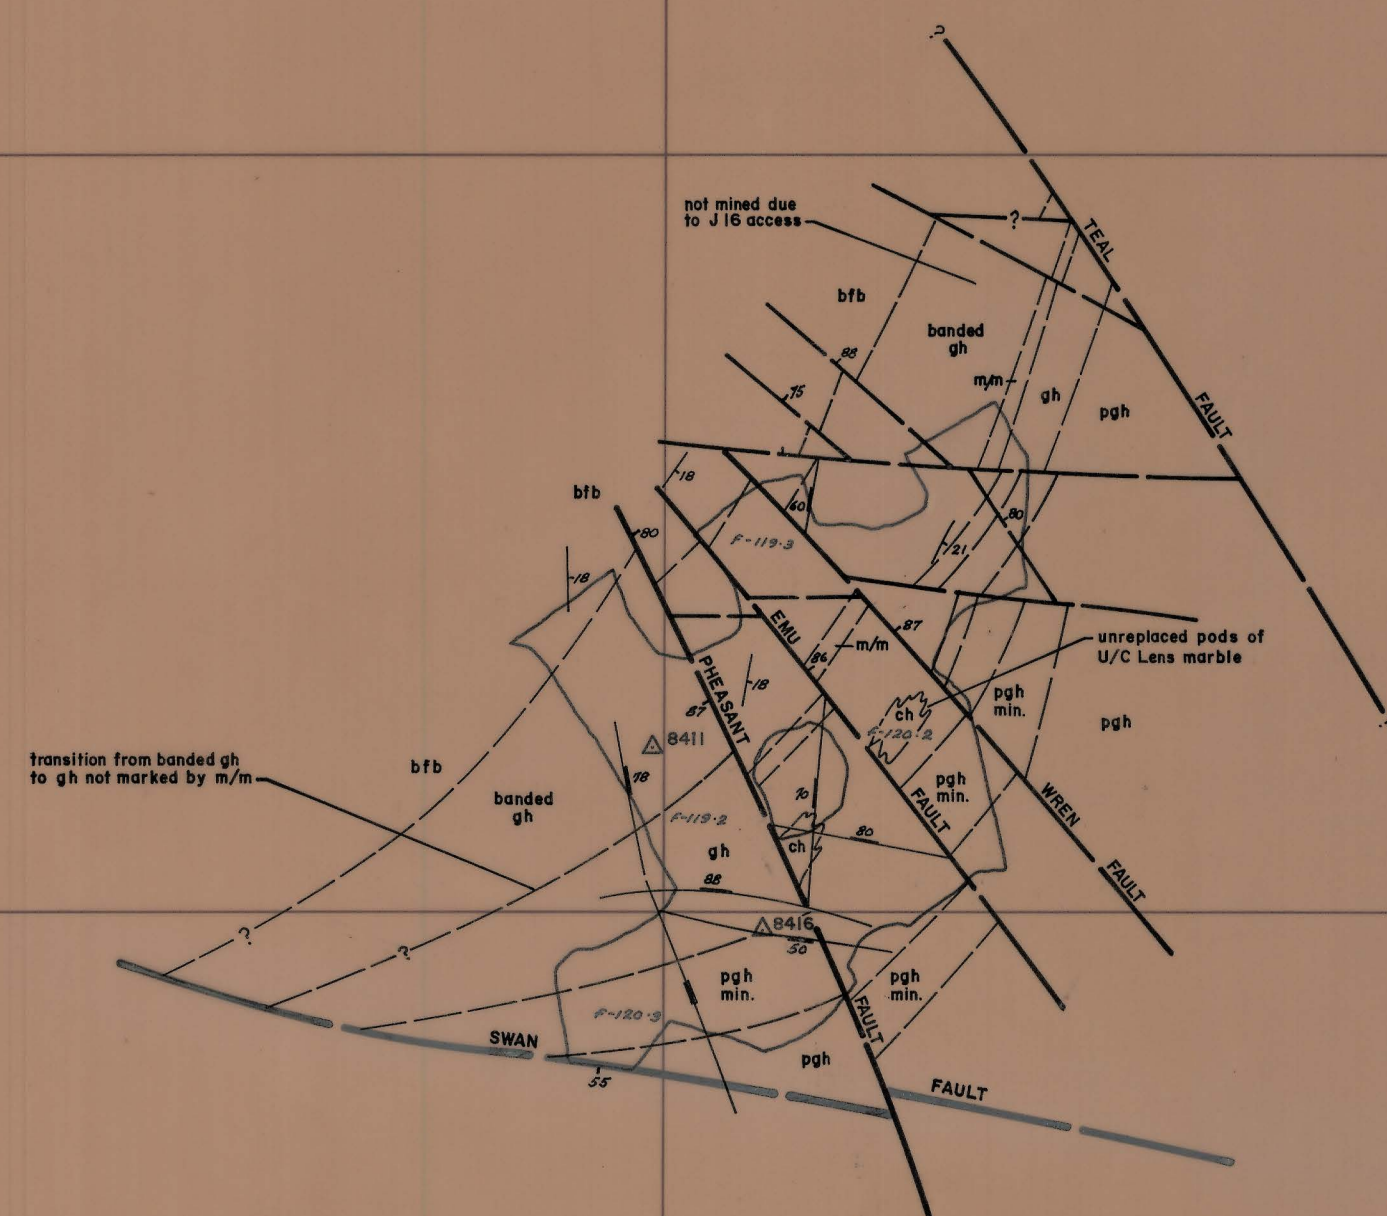

0374_1699

80

5 cm

LEGEND:

v Upper metavolcanics

bh/ph Banded hornfels

ch Marble

bh Biotite hornfels

pgh Pyroxene garnet hornfels

gh Garnet hornfels

bh/ph Banded footwall beds

bph Biotite pyroxene hornfels

lv Lower metavolcanics

q Quartzite

ap Aplite

gr Granite

strike and dip

strike and dip vertical

joint

joint vertical

unconformity

relative movement

rise extending through level

head of rise

foot of rise

survey station

geological boundary

minor fault

major fault

b back

f floor

r road

s spad



DATE:

DRAWN:

GEOLOGY:

CHECKED:

KING ISLAND SCHEELITE

SCALE 1:500

DWG. No. KG04DM15-1020A

UPPER PIT AREA
10th LIFT -119 m R.L.

27 JUN 1981