

0324-1704



220 000E

220 100 F

2000

564 200 N

564 100 N

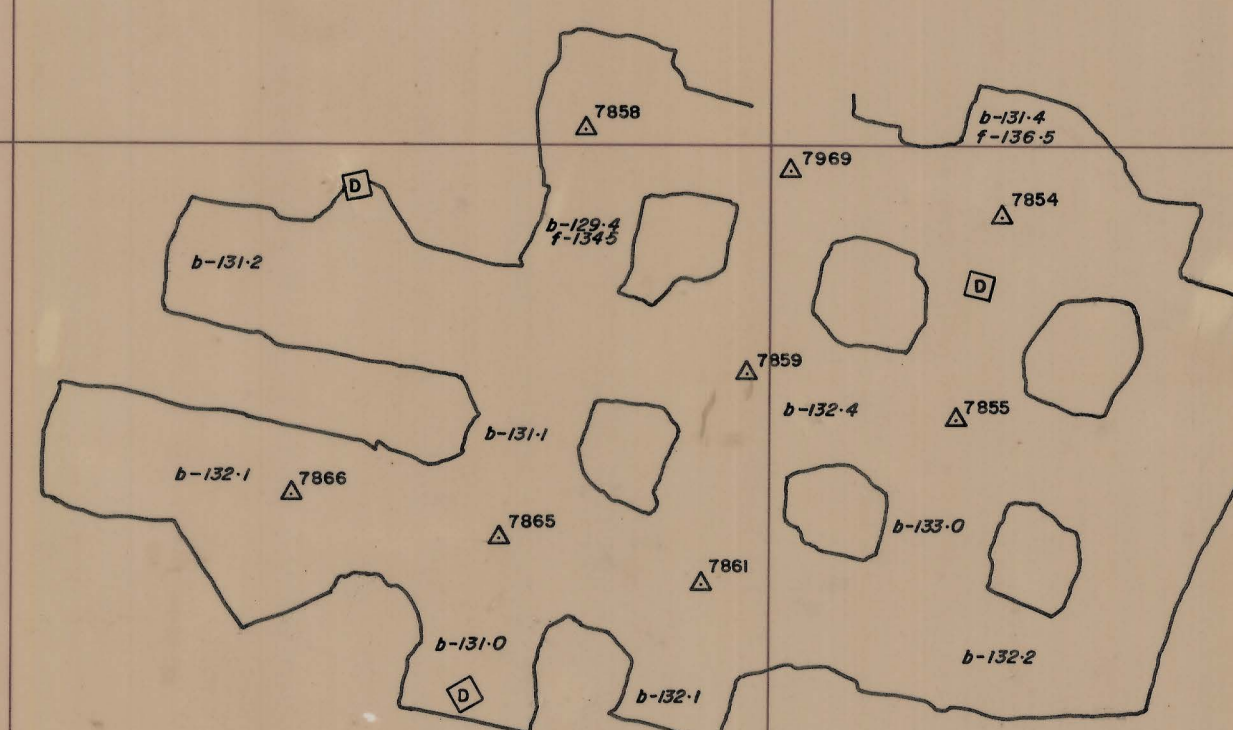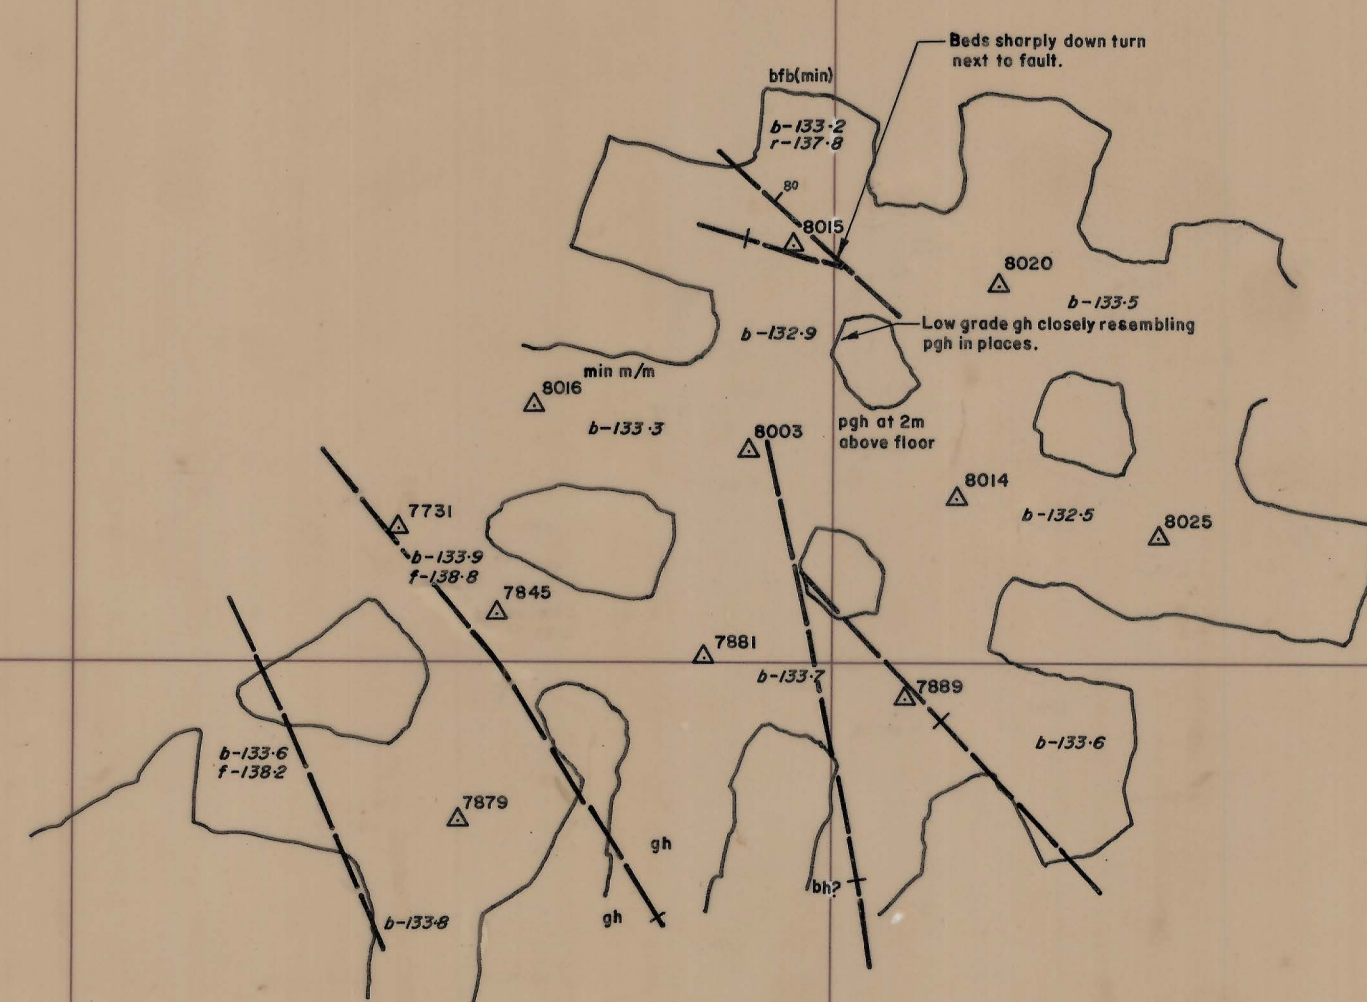

5 cm

0374 - 1204

LEGEND :

Upper metavolcanics

bh/ph	Banded hornfels
-------	-----------------

ch Marble

bh	Biotite hornfels
----	------------------

pgh Pyroxene garnet hornfels

gh	Garnet hornfels
----	-----------------

bh/ph
ch/ph Banded footwall beds

bph Biotite pyroxene hornfels

iv Lower metavolcanics

q Quartzite

1


ap Aplite

gr Granite

-  strike and dip
-  strike and dip vertical
-  joint
-  joint vertical
-  unconformity
-  relative movement
-  rise extending through
-  head of rise
-  foot of rise
-  survey station

- - - - - geological boundary
 ———— minor fault
 ———— major fault

b	back
f	floor
r	road
s	spad

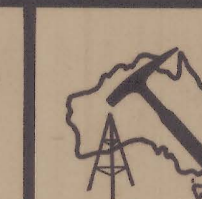

DATE:

DRAWN: M.yd S.

GEOLOGY:

CHECKED:

БЕДРЕК

KING ISLAND BASE
A DIVISION OF PEKO-WALLSEND OPERATIONS LTD.

0 10 20 30
SCALE 1:500

DWG No. KG04DMI5-1046

DOLPHIN MINE

C CENTRAL & C PIT STOPES -135m. CONTOUR

27 JUN 1981