

-147m

04 DM15-1050

0374-1707

220 000E


220 000E

220 200E

220 300E

564 100 N

564 000 N

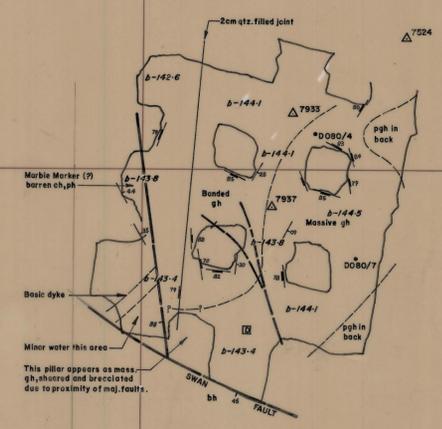

5 cm
0374-1707

LEGEND:			
v	Upper metavolcanics	bh/ph	Banded footwall beds
bh/ph	Banded hornfels	bph	Biotite pyroxene hornfels
ch	Marble	lv	Lower metavolcanics
bh	Biotite hornfels	q	Quartzite
pgh	Pyroxene garnet hornfels	ap	Aplite
gh	Garnet hornfels	gr	Granite
—	strike and dip	—	geological boundary
—	strike and dip vertical	- - -	minor fault
—	joint	—	major fault
—	joint vertical	b	back
—	unconformity	f	floor
—	relative movement	r	road
—	rise extending through level	s	spad
—	head of rise		
—	foot of rise		
△	survey station		



GEOPEKO KING ISLAND BASE
A DIVISION OF PEKO-WALLSEND OPERATIONS LTD.

SCALE 1:500 DWG. No. KG04 DM15-1050

DATE:
DRAWN: M.vds.
GEOLOGY: M.J.D.
CHECKED:

DOLPHIN MINE
C PIT STOPE -147m CONTOUR