


0324-1708

27 JUN 1981

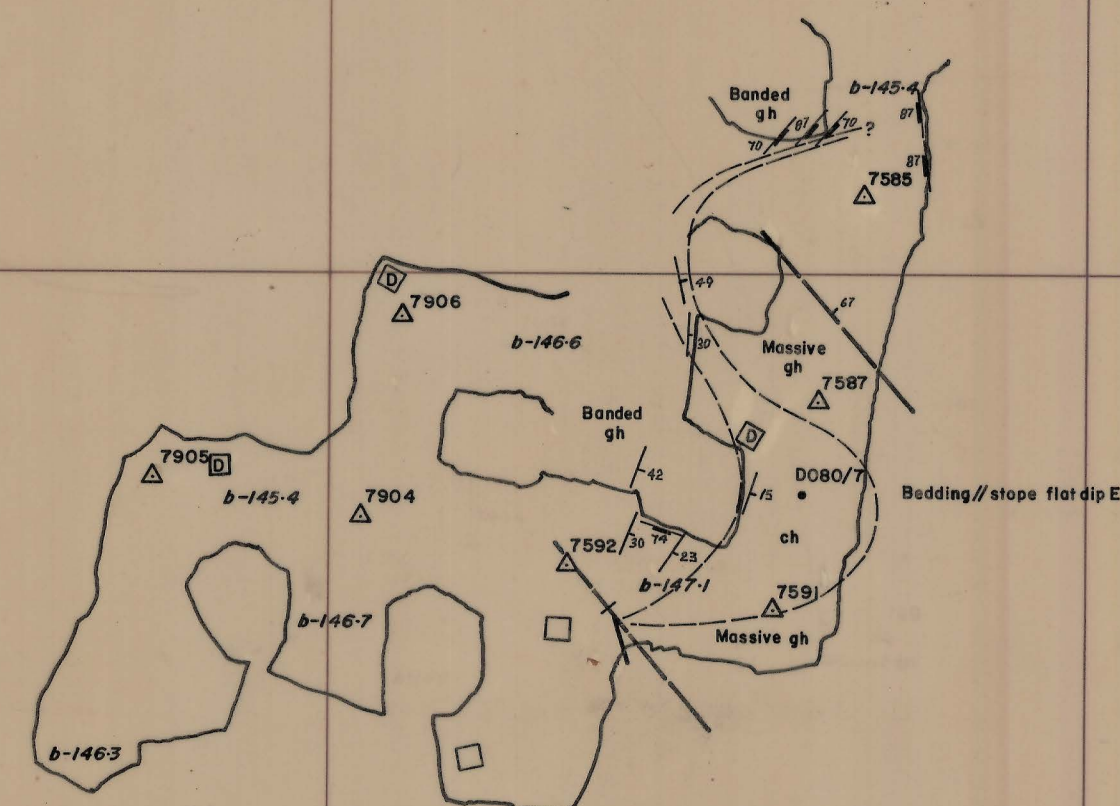

LEGEND :

V Upper metavolcanics

bh/ph Banded hornfels

ch Marble

bh Biotite hornfels

pgh Pyroxene garnet hornfels

gh	Garnet hornfels
----	-----------------

Banded footwall beds

bph Biotite pyroxene hornfels

iv Lower metavolcanics

q	Quartzite
---	-----------

ap Aplite

gr Granite

— strike and dip

—+— strike and dip vertical
— joint

— joint
— joint vertical

 unconformity
 relative move

☒ rise extending through level

☒ head of rise

☒ foot of rise

△ survey station

----- geological boundary

minor fault

major fault

b	back
f	floor

r	road
s	spod



DATE _____

DRAWN: M y d S

GEOLOGY: M.I.D.

CHECKED:

G E O P H Y K U

KING ISLAND BASE
A DIVISION OF PEKO-WALLSEND OPERATIONS LTD.

DWG. No. KGO4 DM15-1051

DOLPHIN MINE
C PIT-150m CONTOUR