


0374-1729

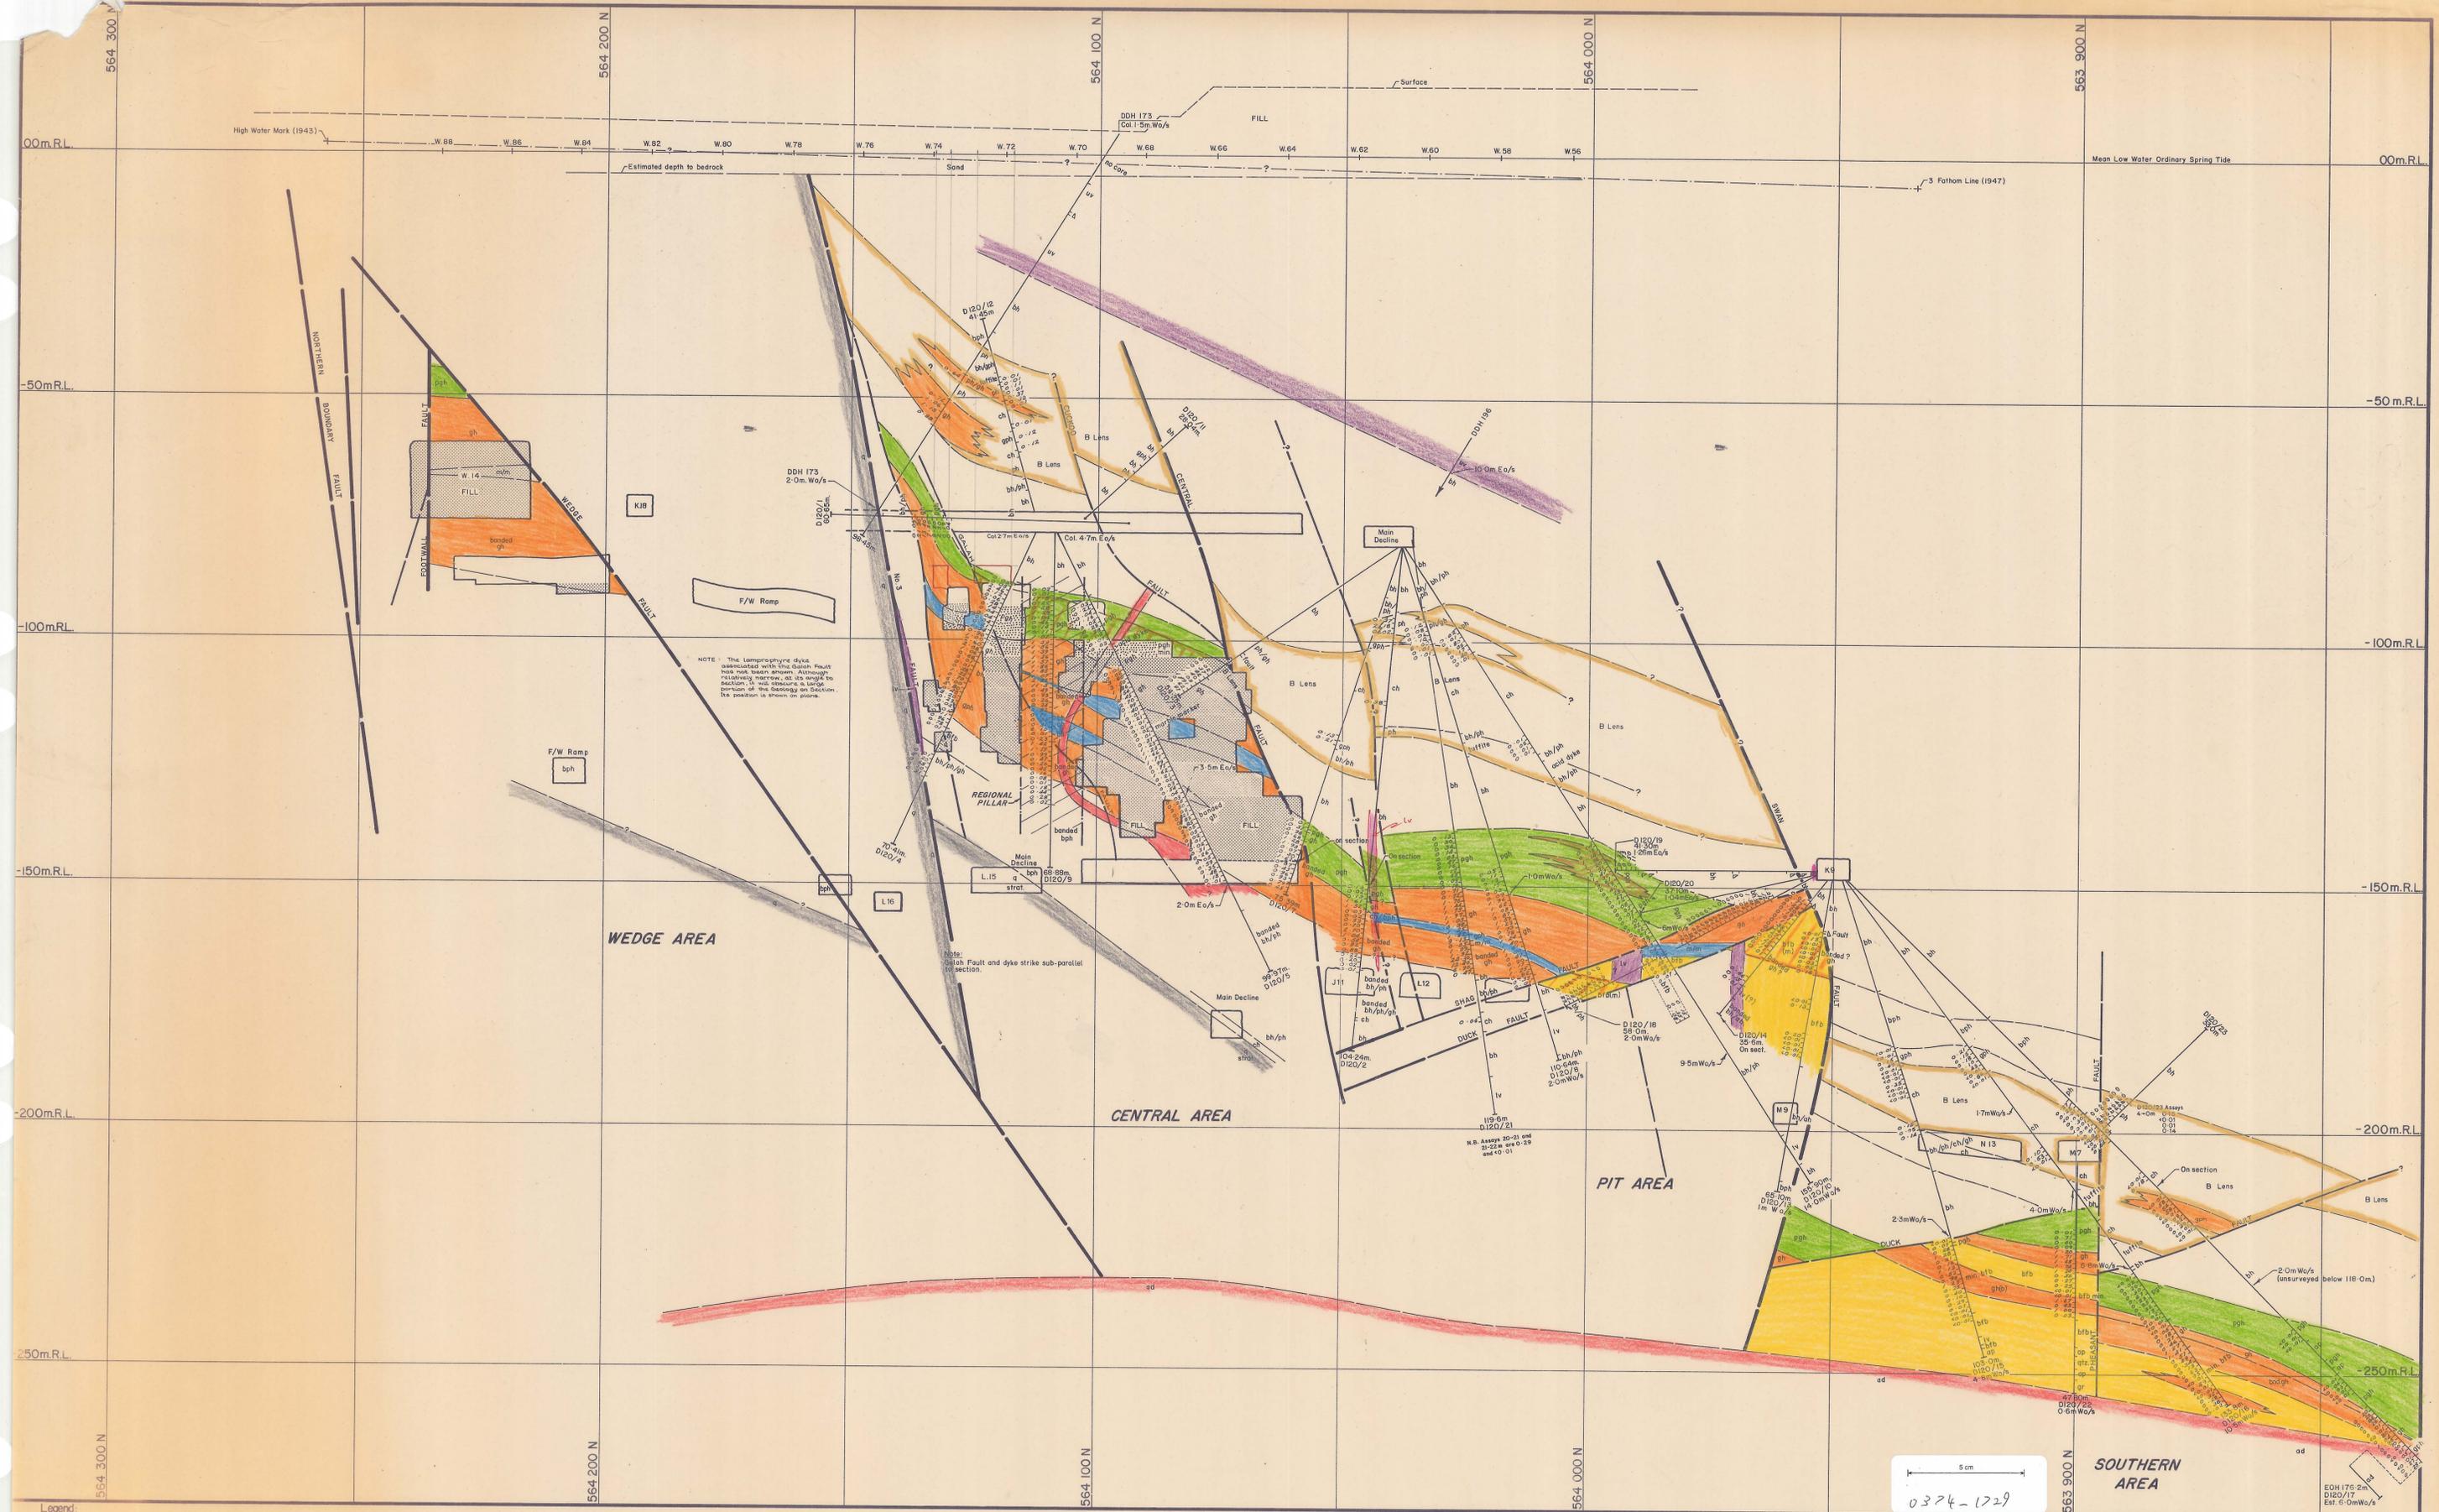

Legend:

Upper metavolcanics	ph/ph	Banded footwall beds	60	Strike and dip
Banded hornfels	bph	Biotite pyroxene hornfels	55	Joint, inclined
Marble	tu	Lower metavolcanics	—	Joint, vertical
Basaltic hornfels	q	Quartzite	—	Fault
Pyroxene gneiss hornfels	ap	Aplite	—	Degree of uncertainty in Fault position
Garnet hornfels	—	—	—	Direction of bedding with respect to core axis

RQD Rock Quality Designator	RQD %
J/M Joints per Metre of recovered core	>90 Minimum or no support
	60-90 Intermediate support; rockbolts and one shotcrete application
	<60 Maximum support

(after E. Miller, March, 1972)

0374-1729

DATE	ANX BY	INC
GEOLOGIST	S	S
DRAWN		
CHECKED		

KING ISLAND SCHEELITE

SCALE: 1:500

No. KG2-01-007

DOLPHIN MINE
GEOLOGICAL CROSS-SECTION
220 120 E