


0374-1733

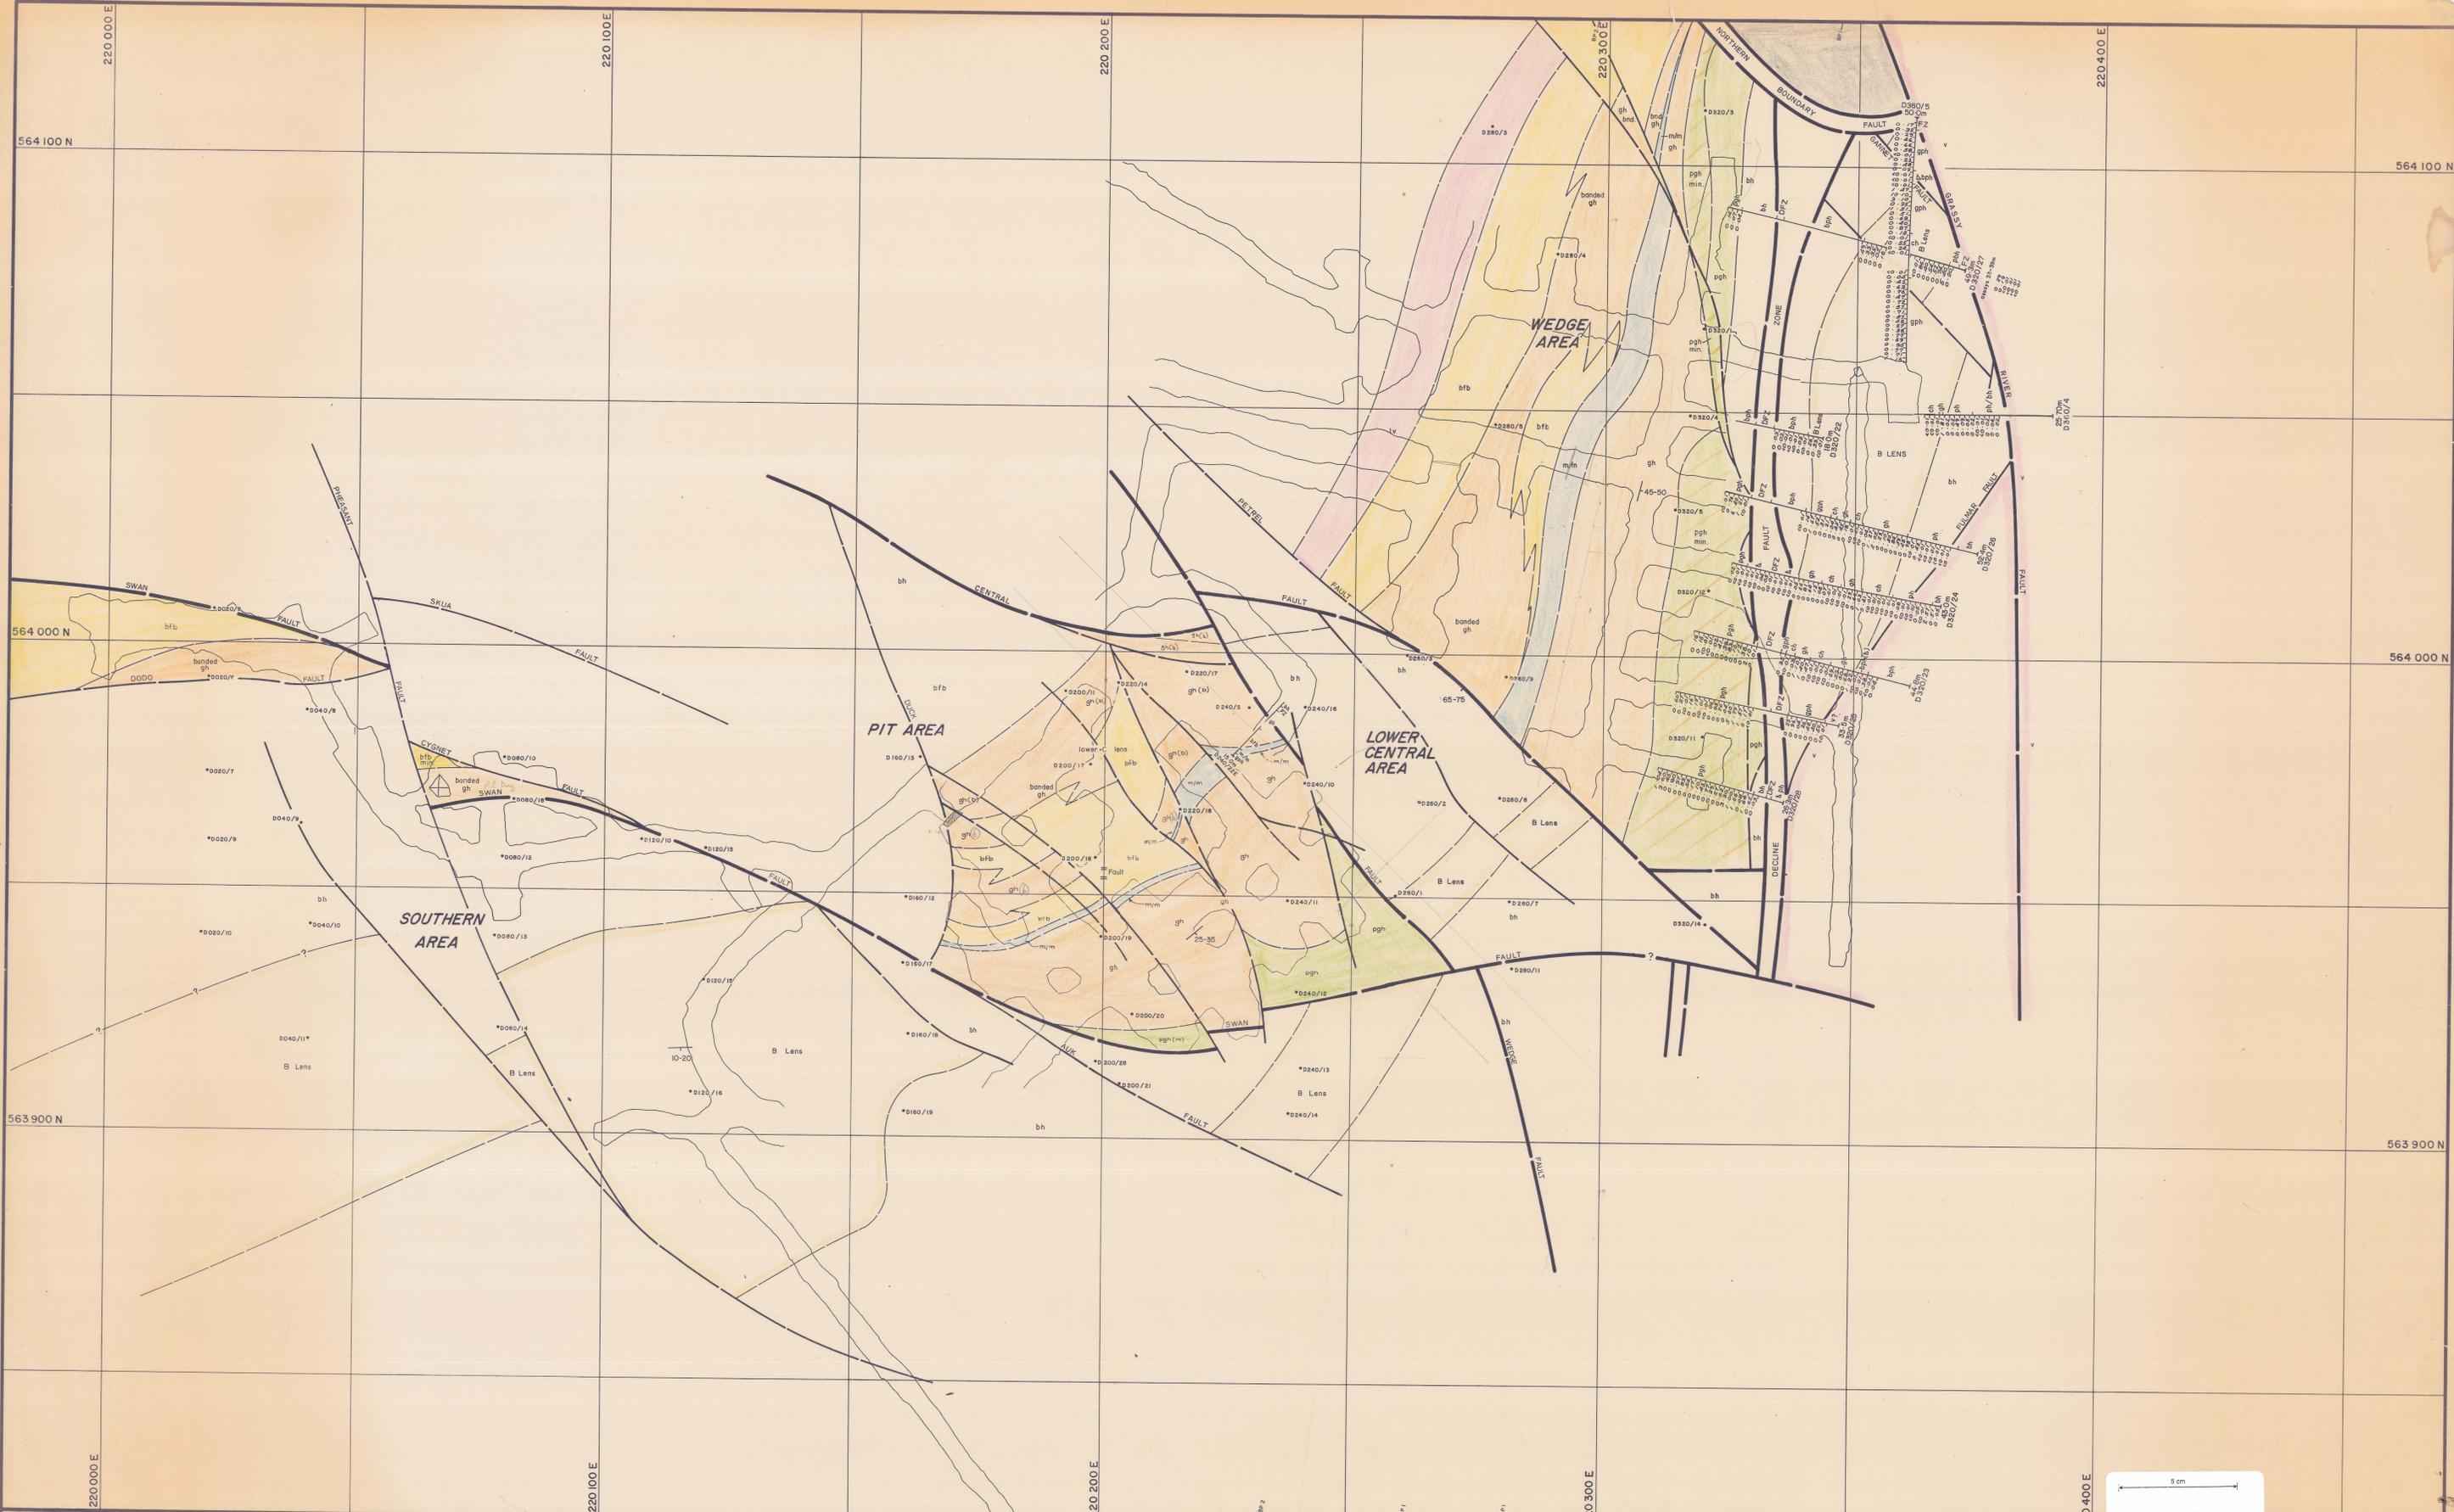

LEGEND:	
	Upper metavolcanics
	Banded hornfels
	Marble
	Biotite hornfels
	Pyroxene garnet hornfels
	Garnet hornfels
	Banded footwall beds
	Biotite pyroxene hornfels
	Lower metavolcanics
	Quartzite
	Aplite
	Adamellite
	Strike and dip
	Joint, inclined
	Joint, vertical
	Fault
	Roadway R.L. -127.3m.

5 cm
0374-1733

KING ISLAND SCHEELITE
No. KG2-06-200E

DATE: June 1985
GEOLOGIST: [Signature]
DRAWN: [Signature]
CHECKED: [Signature]

DOLPHIN MINE
GEOLOGICAL LEVEL PLAN
- 200m R.L.

SCALE: 1:500