


KG2-05-005
05
W.80

0374-1236

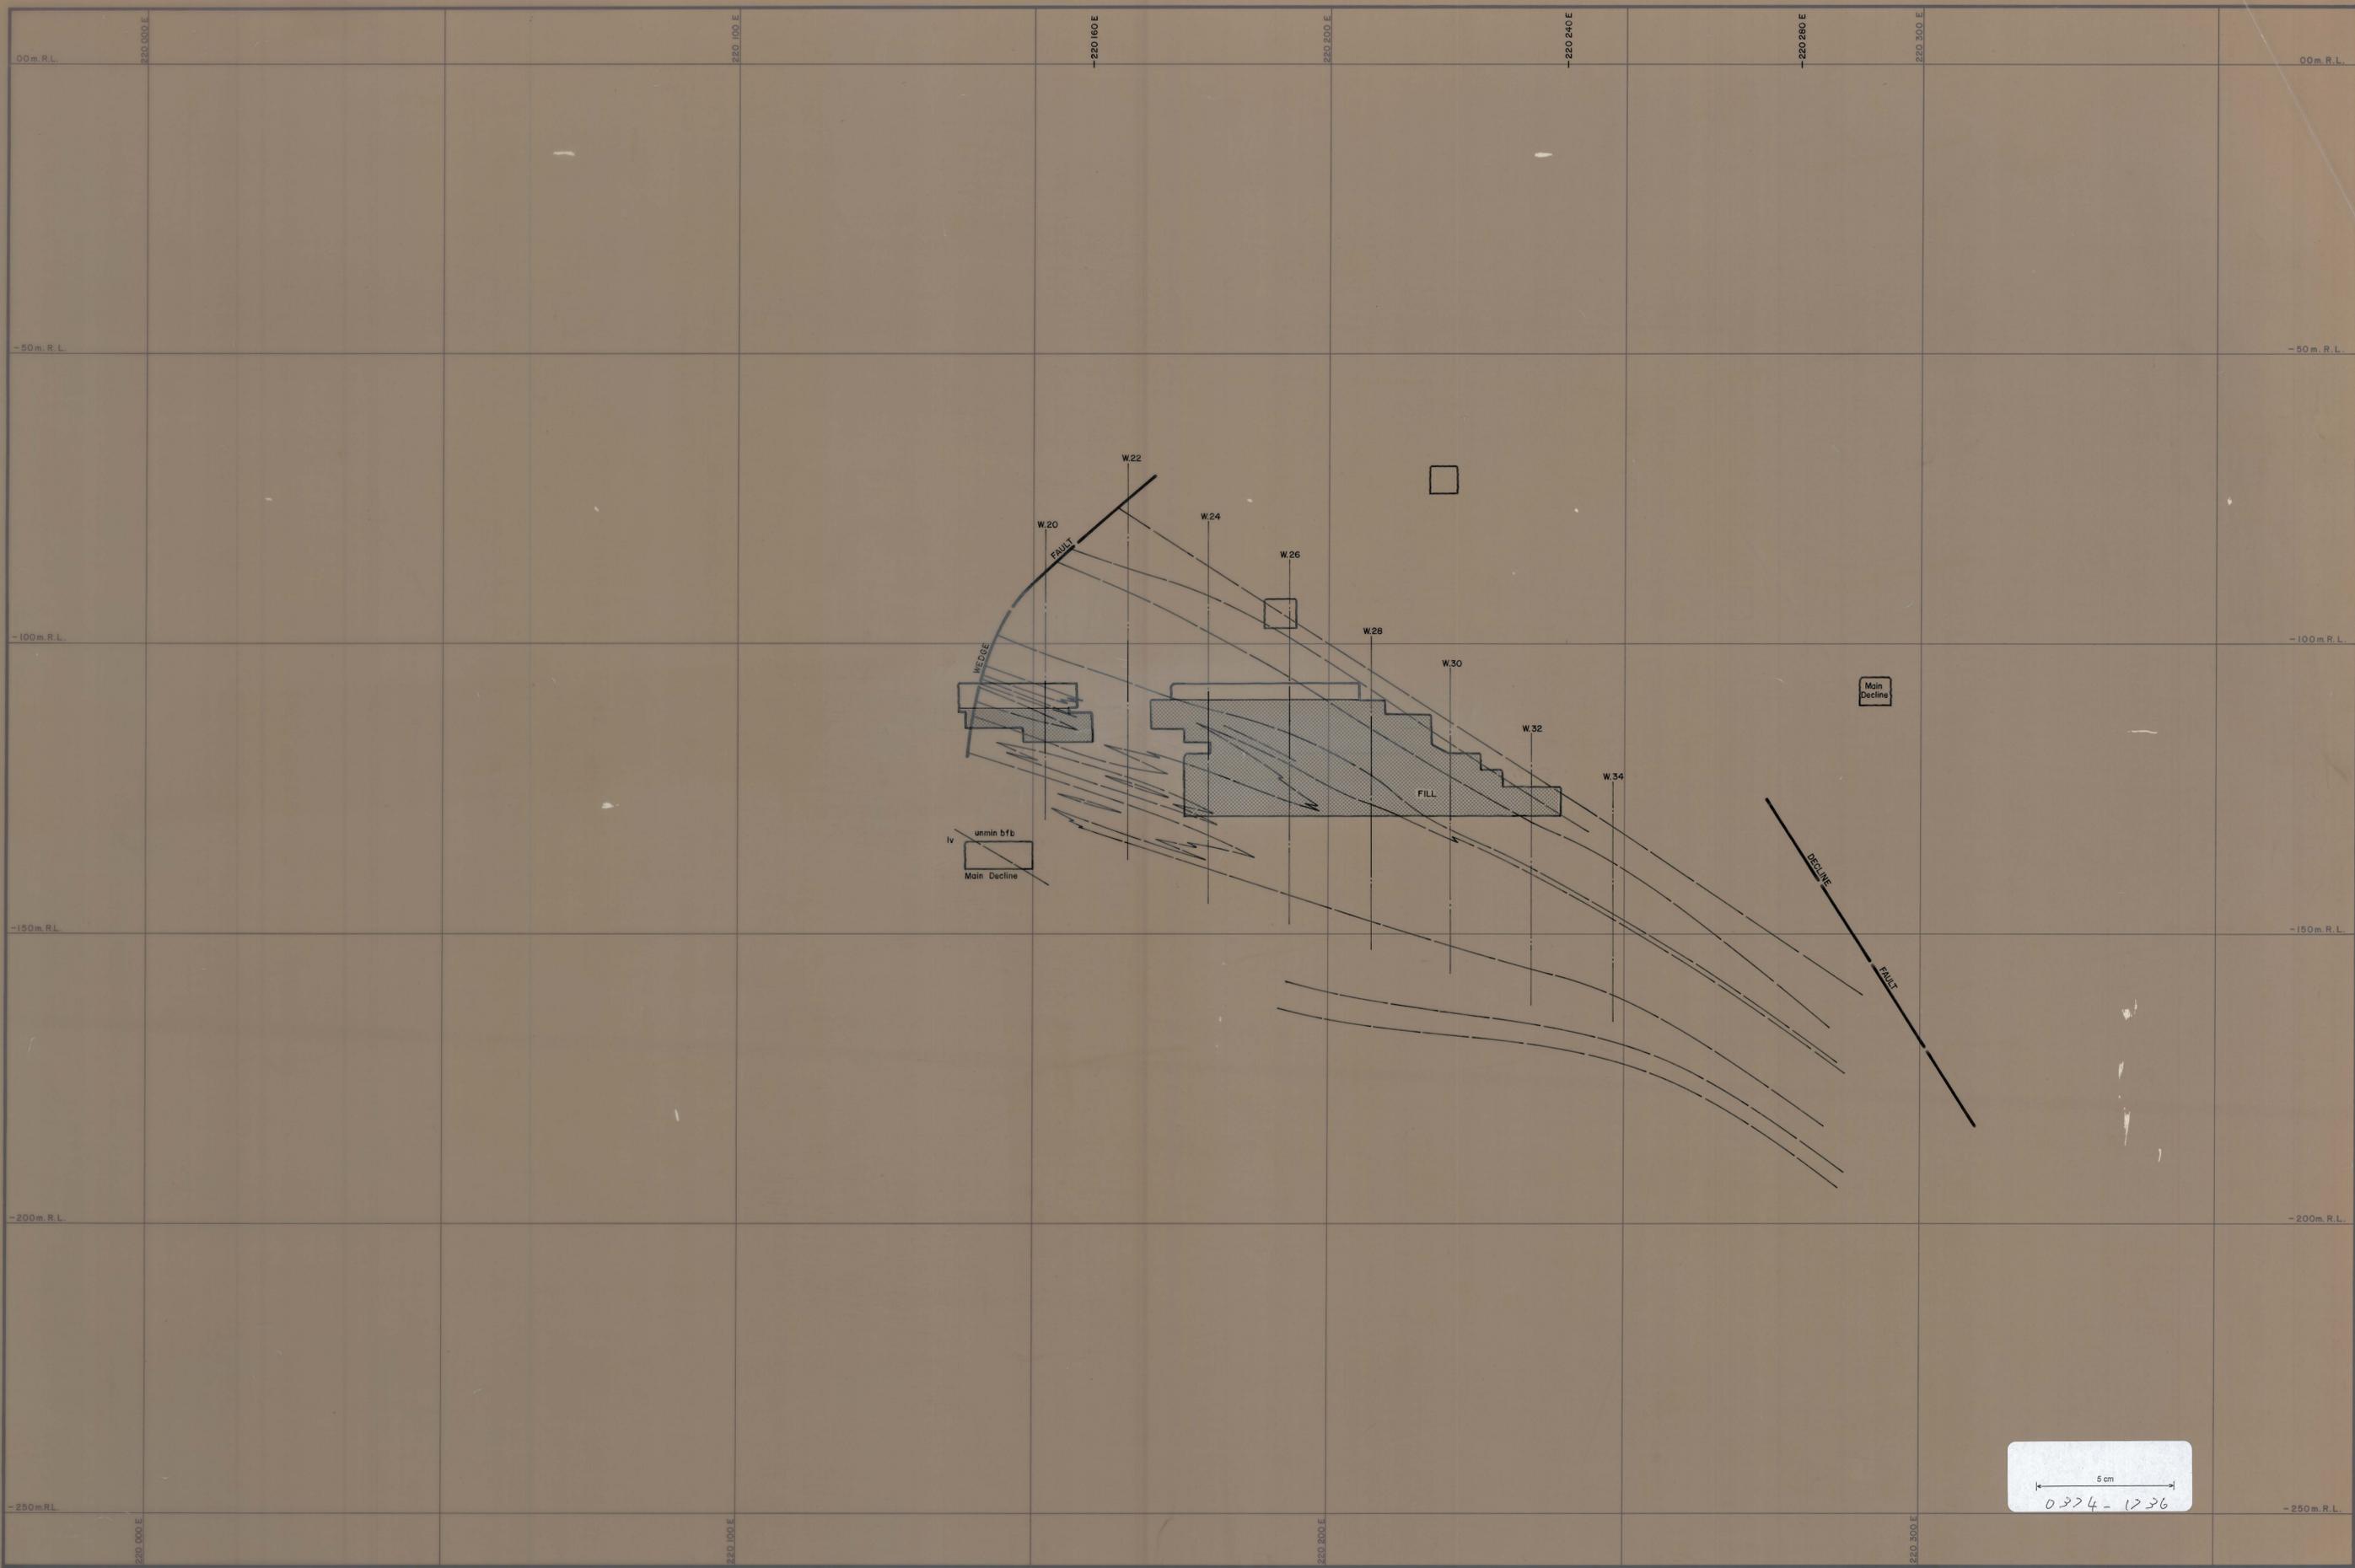

5 cm
0374-1236

LEGEND:

Marble	Biotite hornfels
Pyroxene garnet hornfels	Biotite pyroxene hornfels
Garnet hornfels	Lower metavolcanics
Sheared biotite hornfels	Quartzite

W.24
Centre line W.24 Stope

	GEOPEKO LIMITED KING ISLAND	
	Scale: 1 : 500	No. KG2-05-005
	DOLPHIN MINE WEDGE AREA GEOLOGICAL CROSS-SECTION W.80 STOPE	
	DATE: APR. 75 GEOLOGIST: M.J.D. DRAWN: R.F. CHECKED: M.C.R.	