


K62-05-002
50

0374-1738

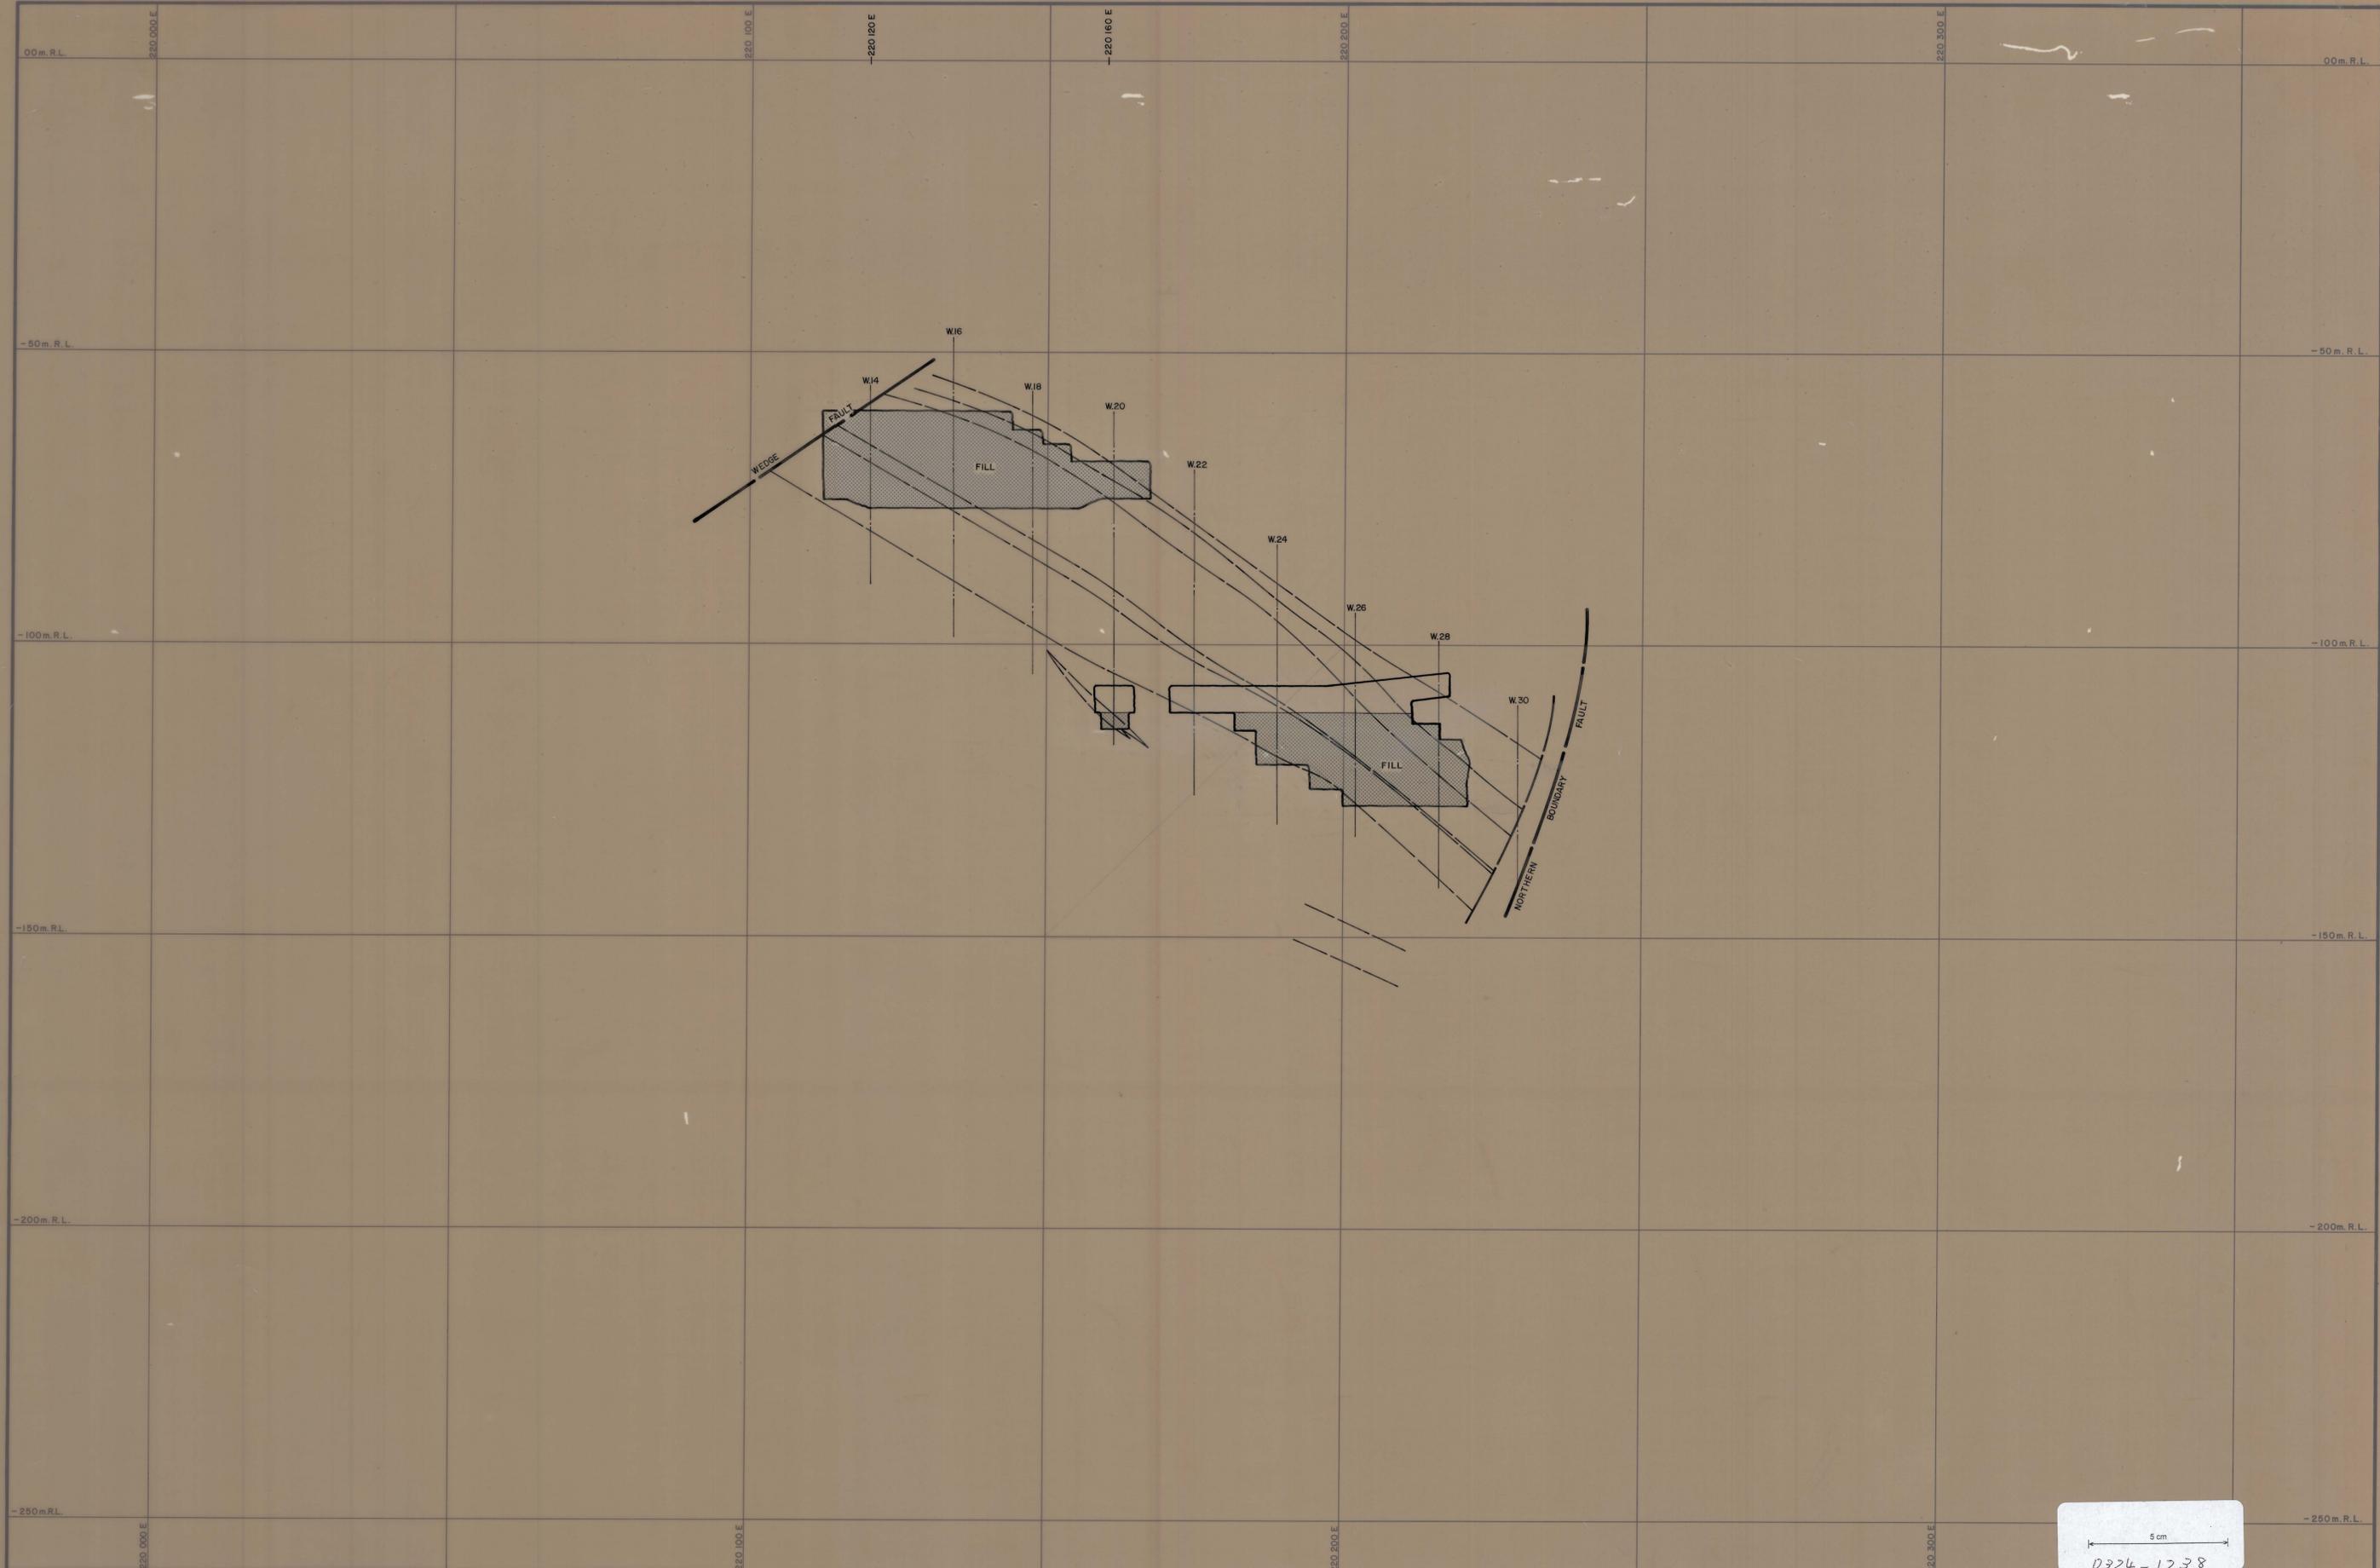

LEGEND:

	Marble		Biotite hornfels
	Pyroxene garnet hornfels		Biotite pyroxene hornfels
	Garnet hornfels		Lower metavolcanics
	Sheared biotite hornfels		Quartzite

W24
Centre line W24 Stope

5 cm
0374-1738

GEOPEKO LIMITED
KING ISLAND
No. K62-05-002

Scale: 1 : 500

DOLPHIN MINE
WEDGE AREA
GEOLOGICAL CROSS-SECTION
W.86 STOPE

GATE: APS_76
GEOL: M.J.D.
DWN: R.F.
CHKD: M.C.R.