


0374-1742

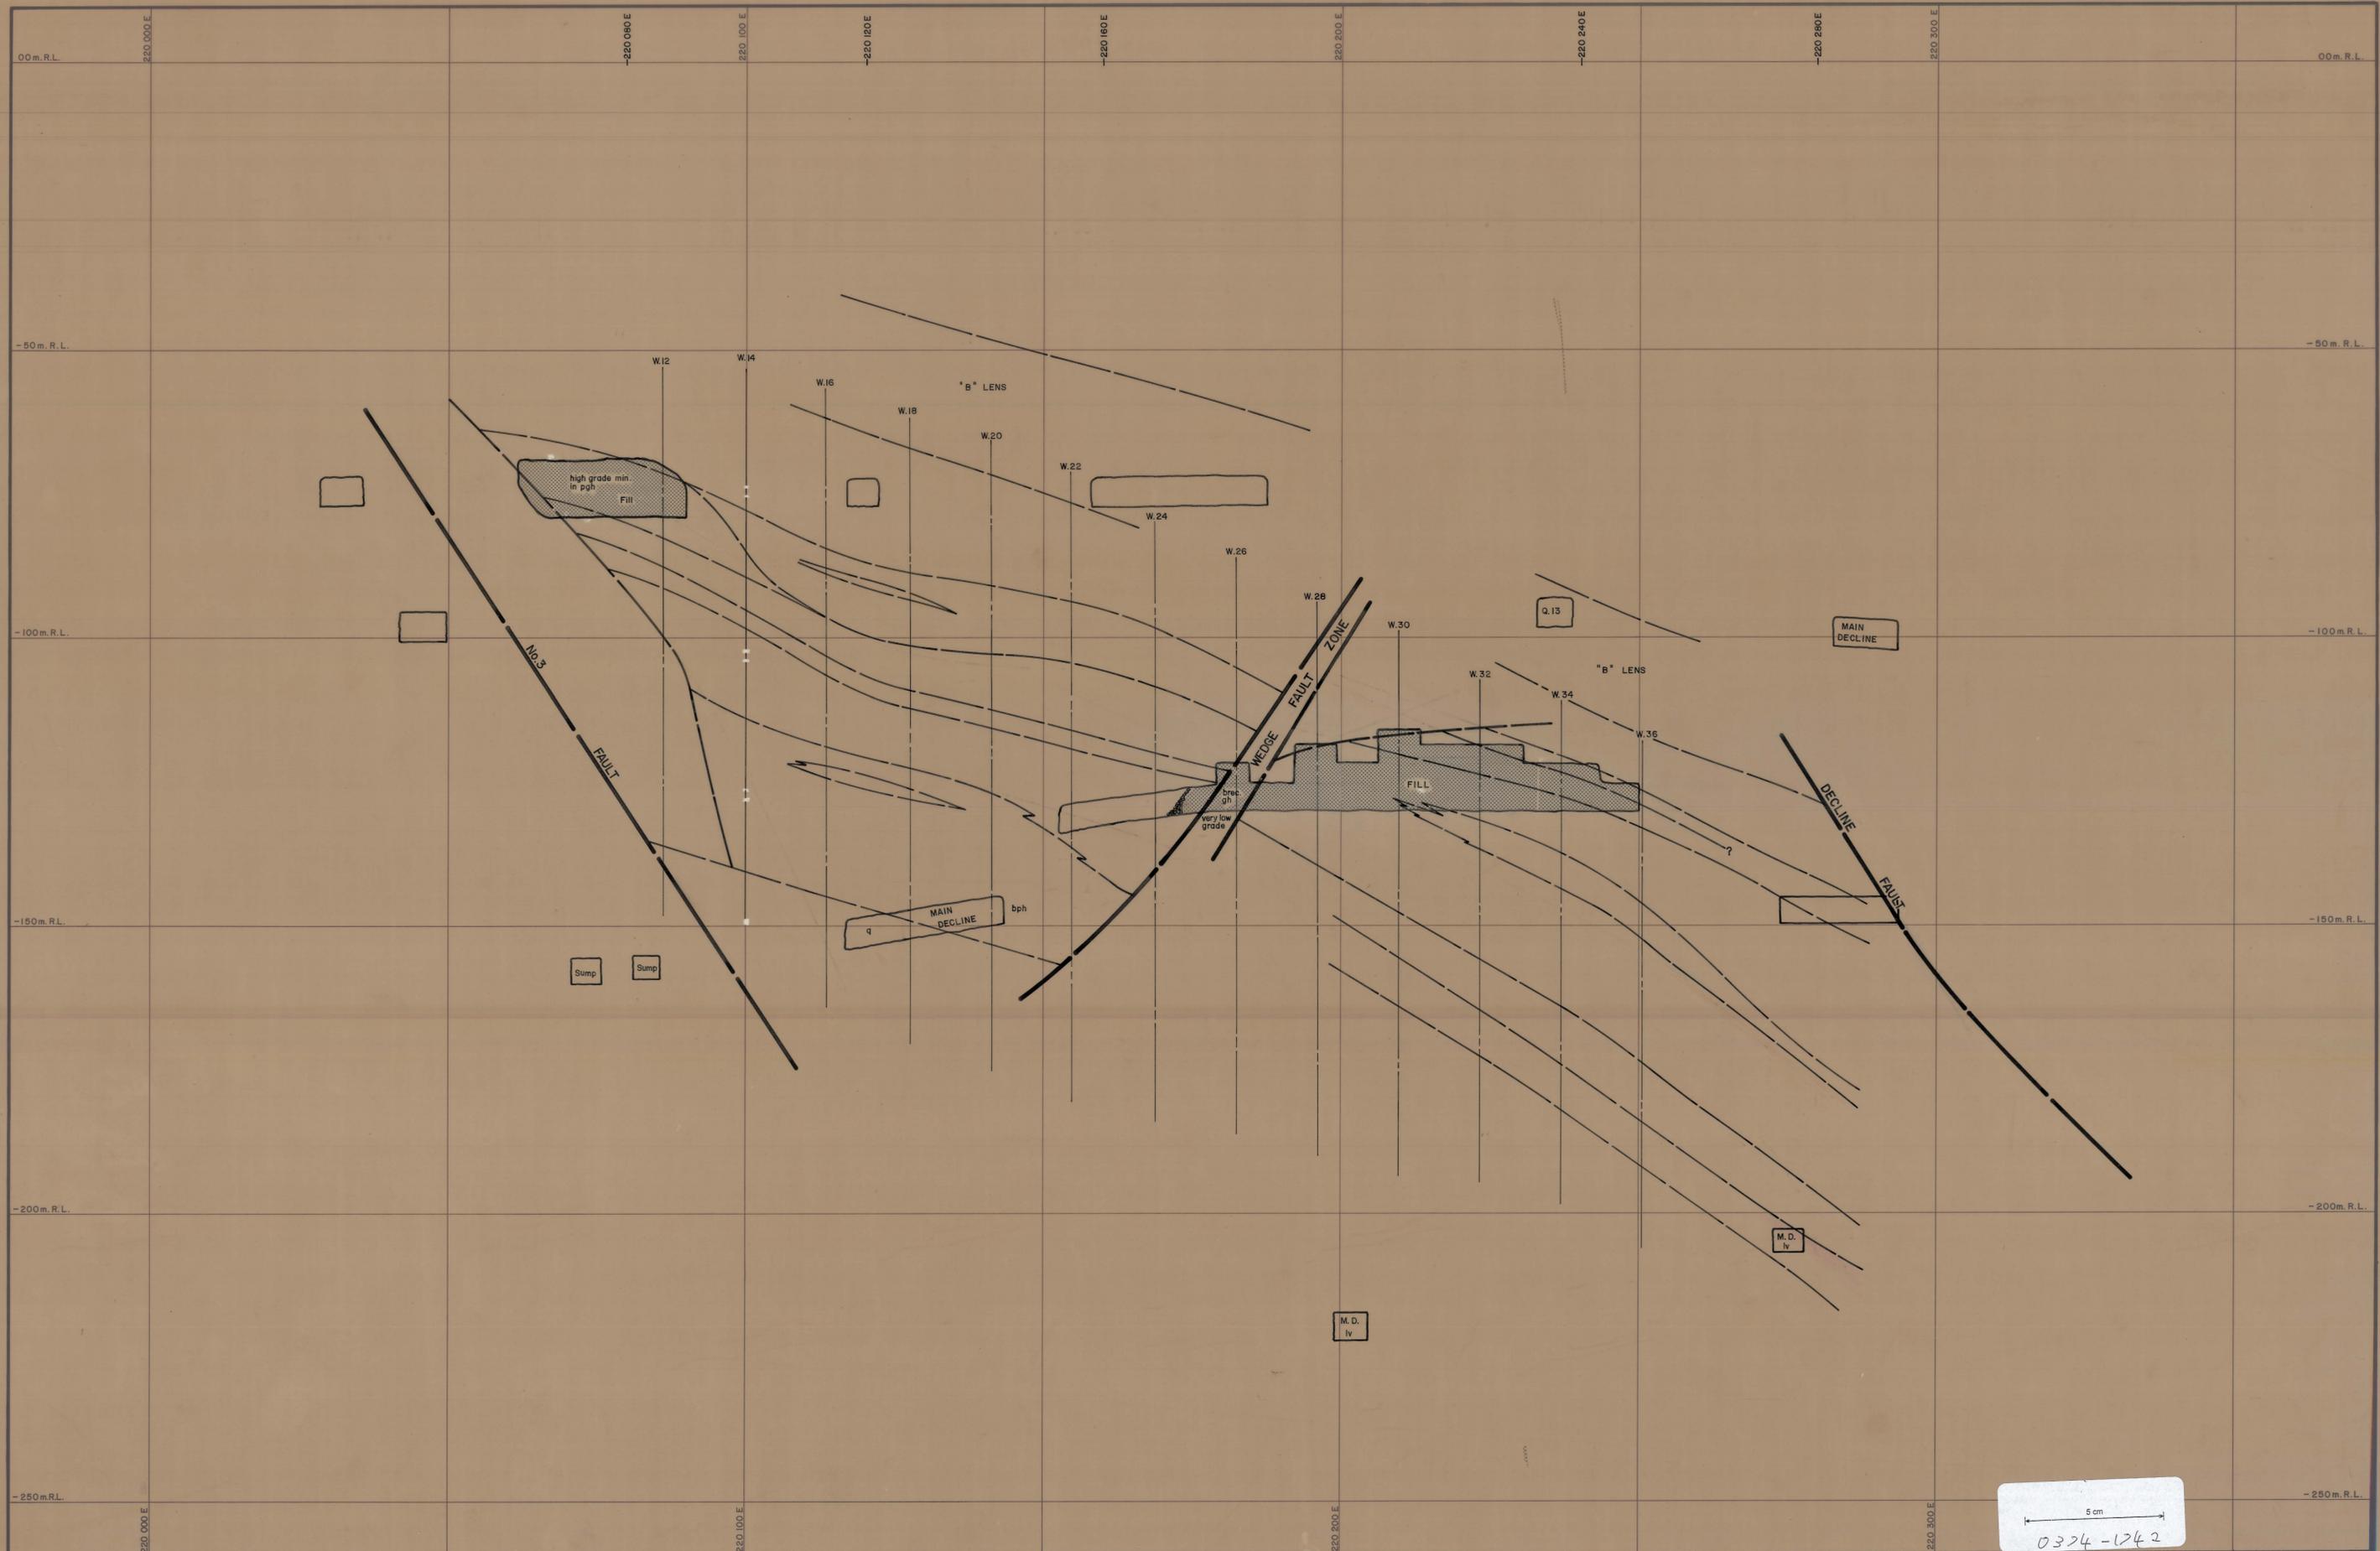

LEGEND:

	Marble		Biotite hornfels
	Pyroxene garnet hornfels		Biotite pyroxene hornfels
	Garnet hornfels		Lower metavolcanics
	Sheared biotite hornfels		Quartzite

W.24
Centre line W.24 Stope

5m
0374-1742

 DATE: APR. 76 GEOL: M.J.D. DWN: R.F. CHD: M.C.R.	GEOEKO LIMITED KINGS ISLAND No. K62-05-008
	DOLPHIN MINE WEDGE AREA GEOLOGICAL CROSS-SECTION W.72 STOPE
	Scale: 1 : 500