


0374-1748

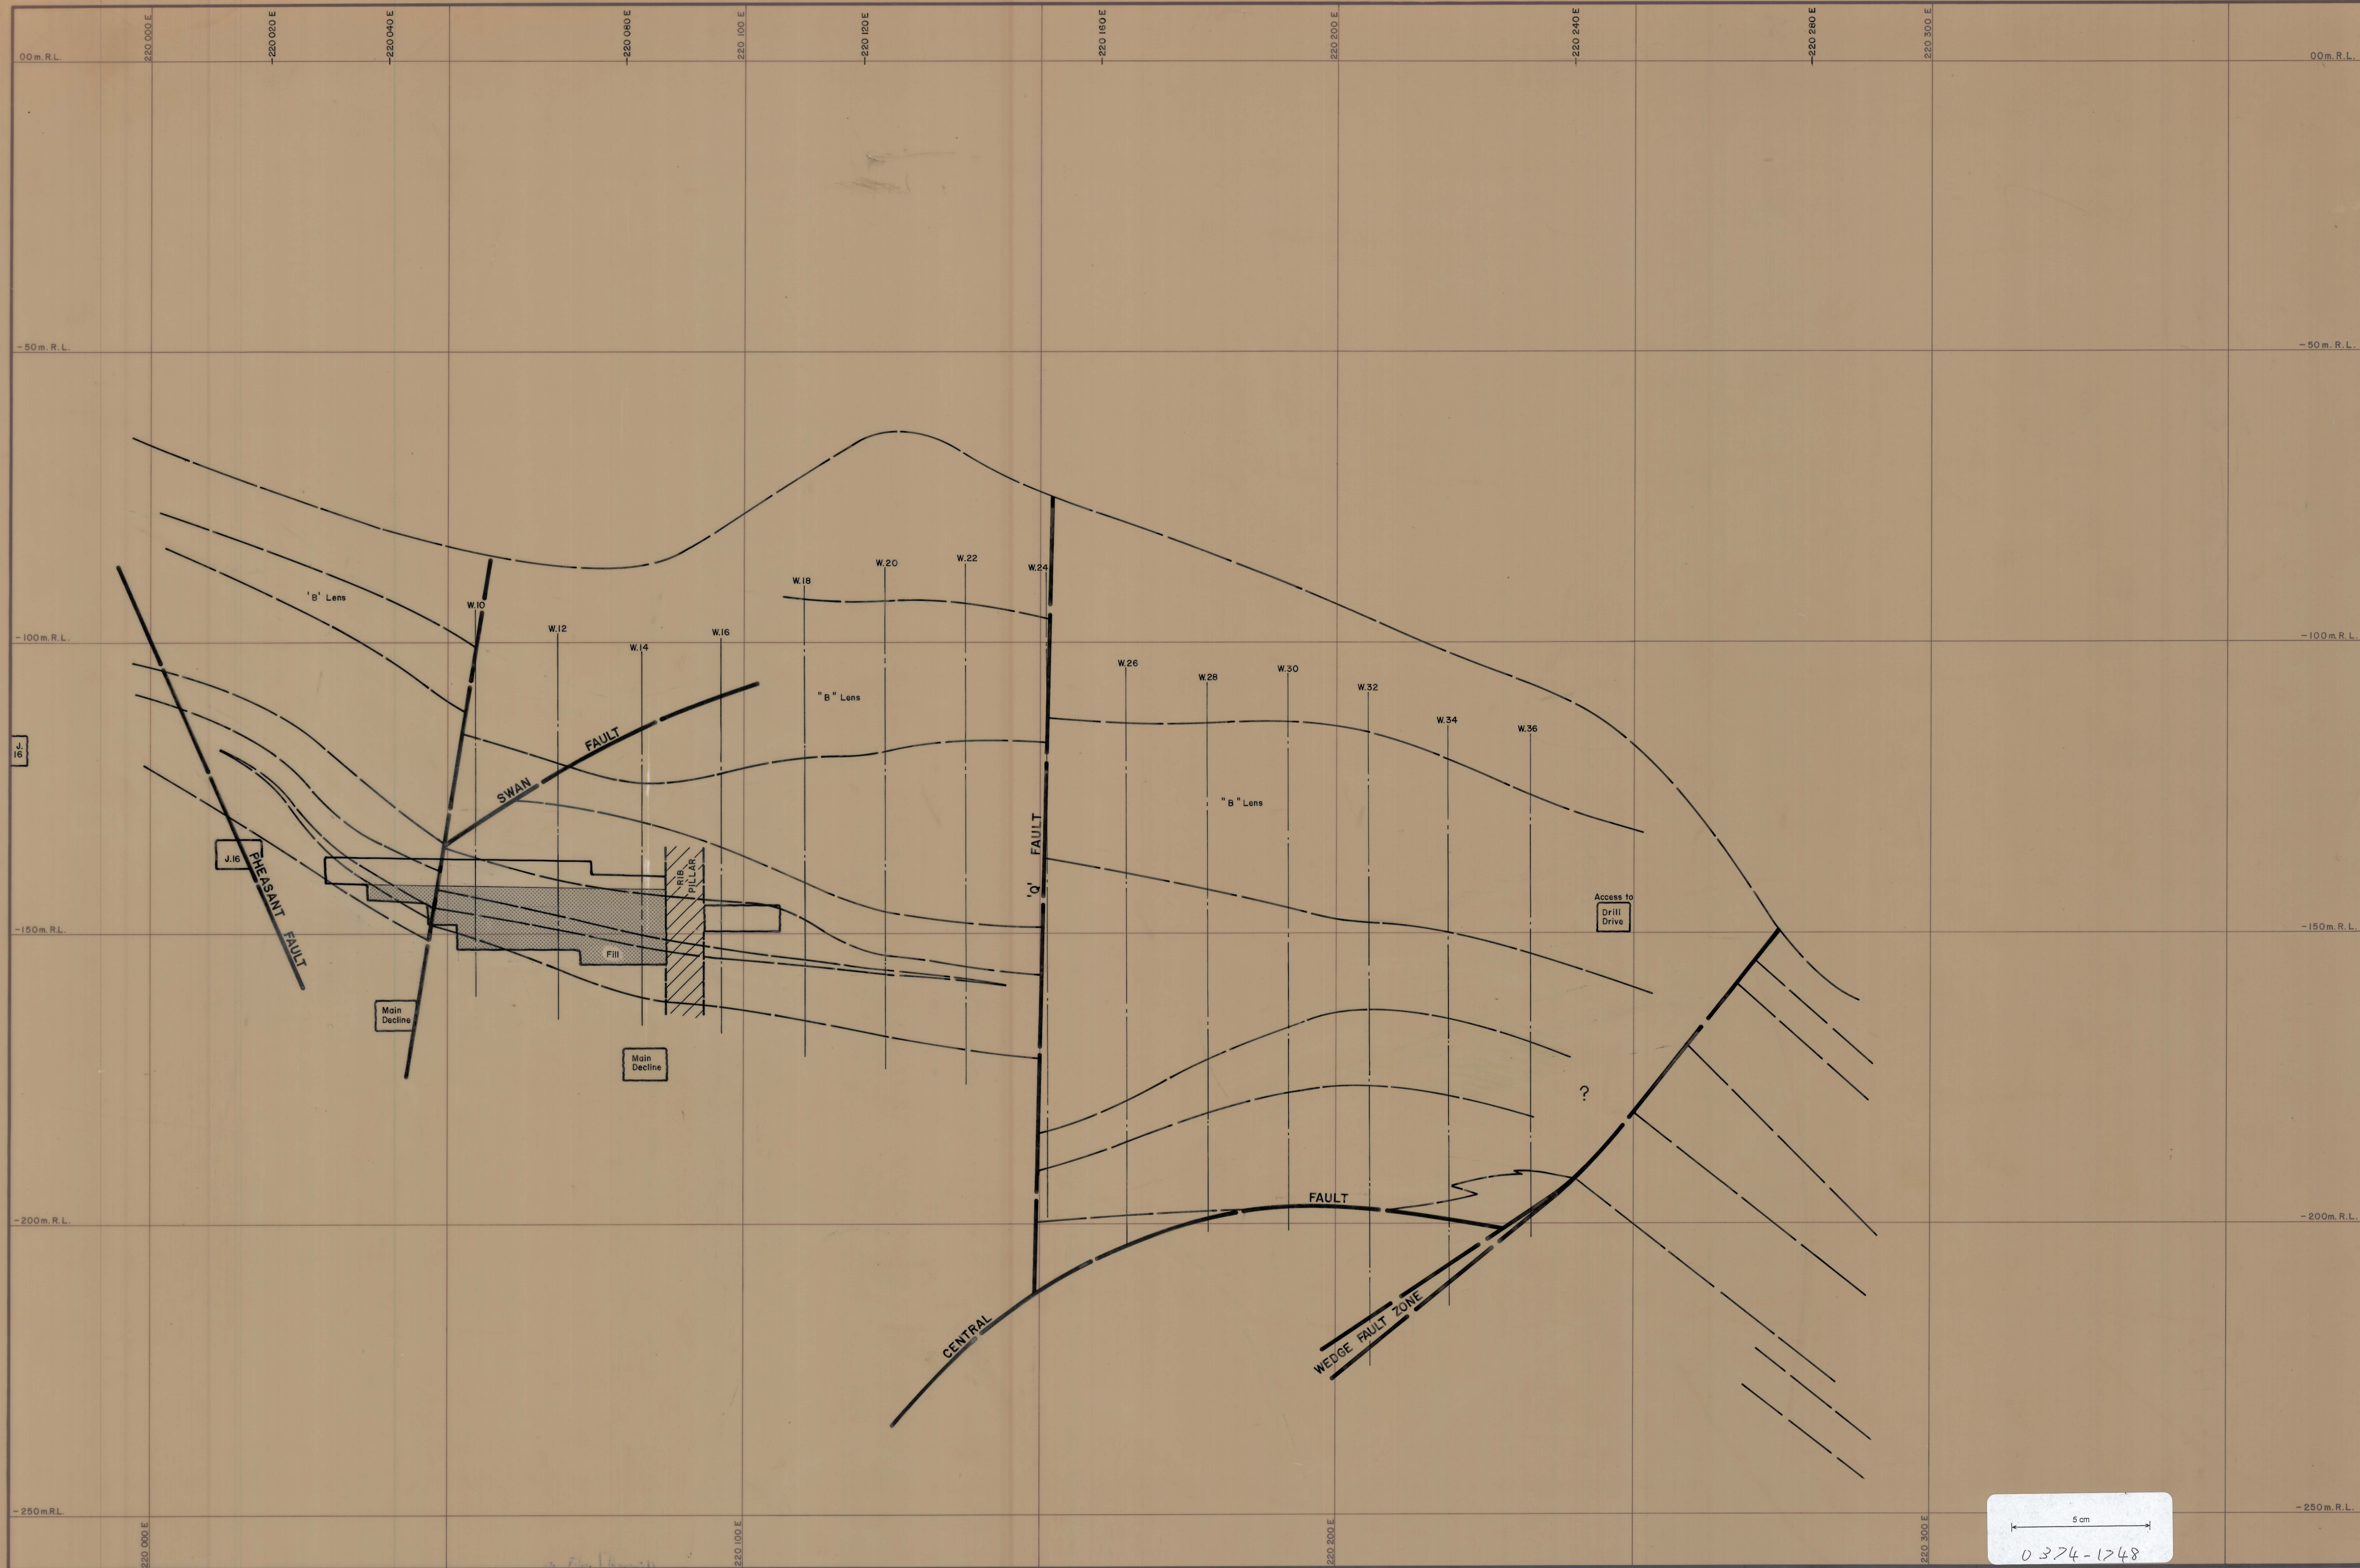

LEGEND:

	Marble		Biotite hornfels
	Pyroxene garnet hornfels		Biotite pyroxene hornfels
	Garnet hornfels		Lower metavolcanics
	Sheared biotite hornfels		Quartzite

W.24
Centre line W.24 Stope

Scale: 1 : 500

DATE: APR. 78
GEOL. S.G.B.
DWN: R.F.
CHKD: M.C.R.

0374-1748

5 cm

0374-1748

GEOPEKO LIMITED
KING ISLAND
No.K92-05-015

DOLPHIN MINE
WEDGE AREA
GEOLOGICAL CROSS-SECTION
W.60 STOPE