


0374-1749

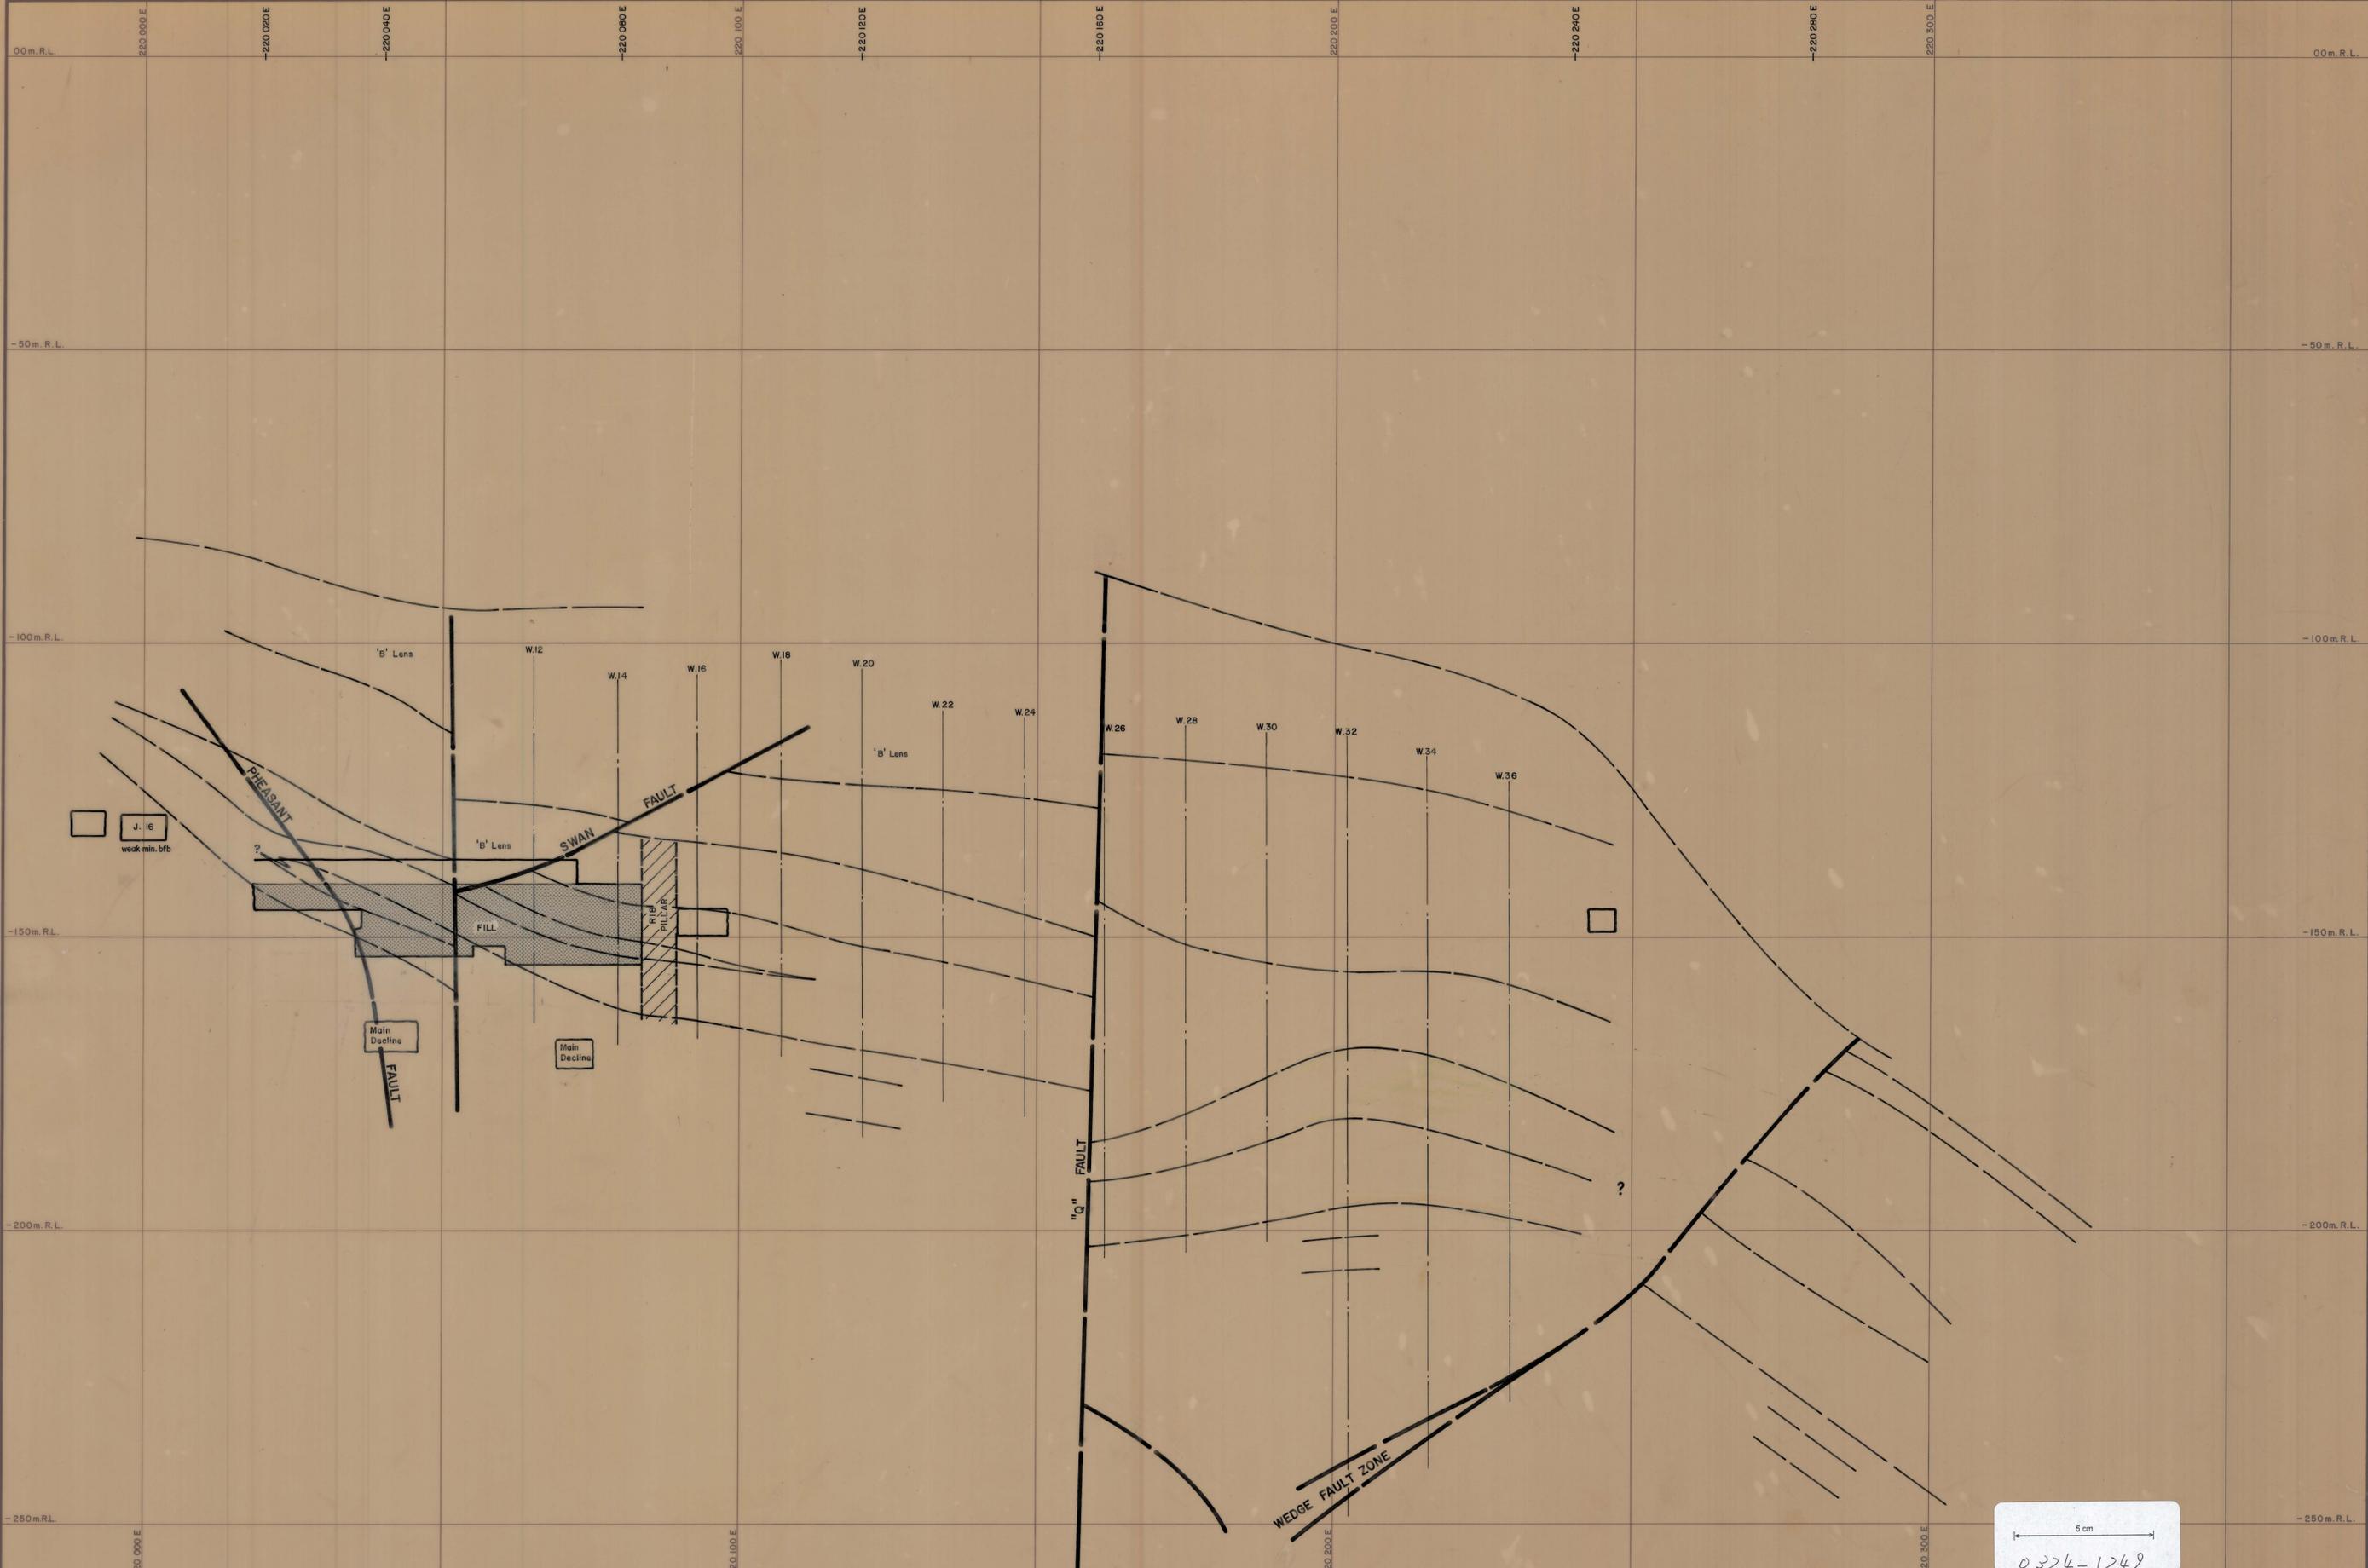

LEGEND:

	Marble		Biotite hornfels
	Pyroxene garnet hornfels		Biotite pyroxene hornfels
	Garnet hornfels		Lower metavolcanics
	Sheared biotite hornfels		Quartzite

W.24
Centre line W.24 Slope

5 cm
0374-1749

	GEOEKO LIMITED
	Scale: 1 : 500
	DATE: APR. 75
	DOLPHIN MINE WEDGE AREA GEOLOGICAL CROSS-SECTION W.58 STOPE