


0374-1250

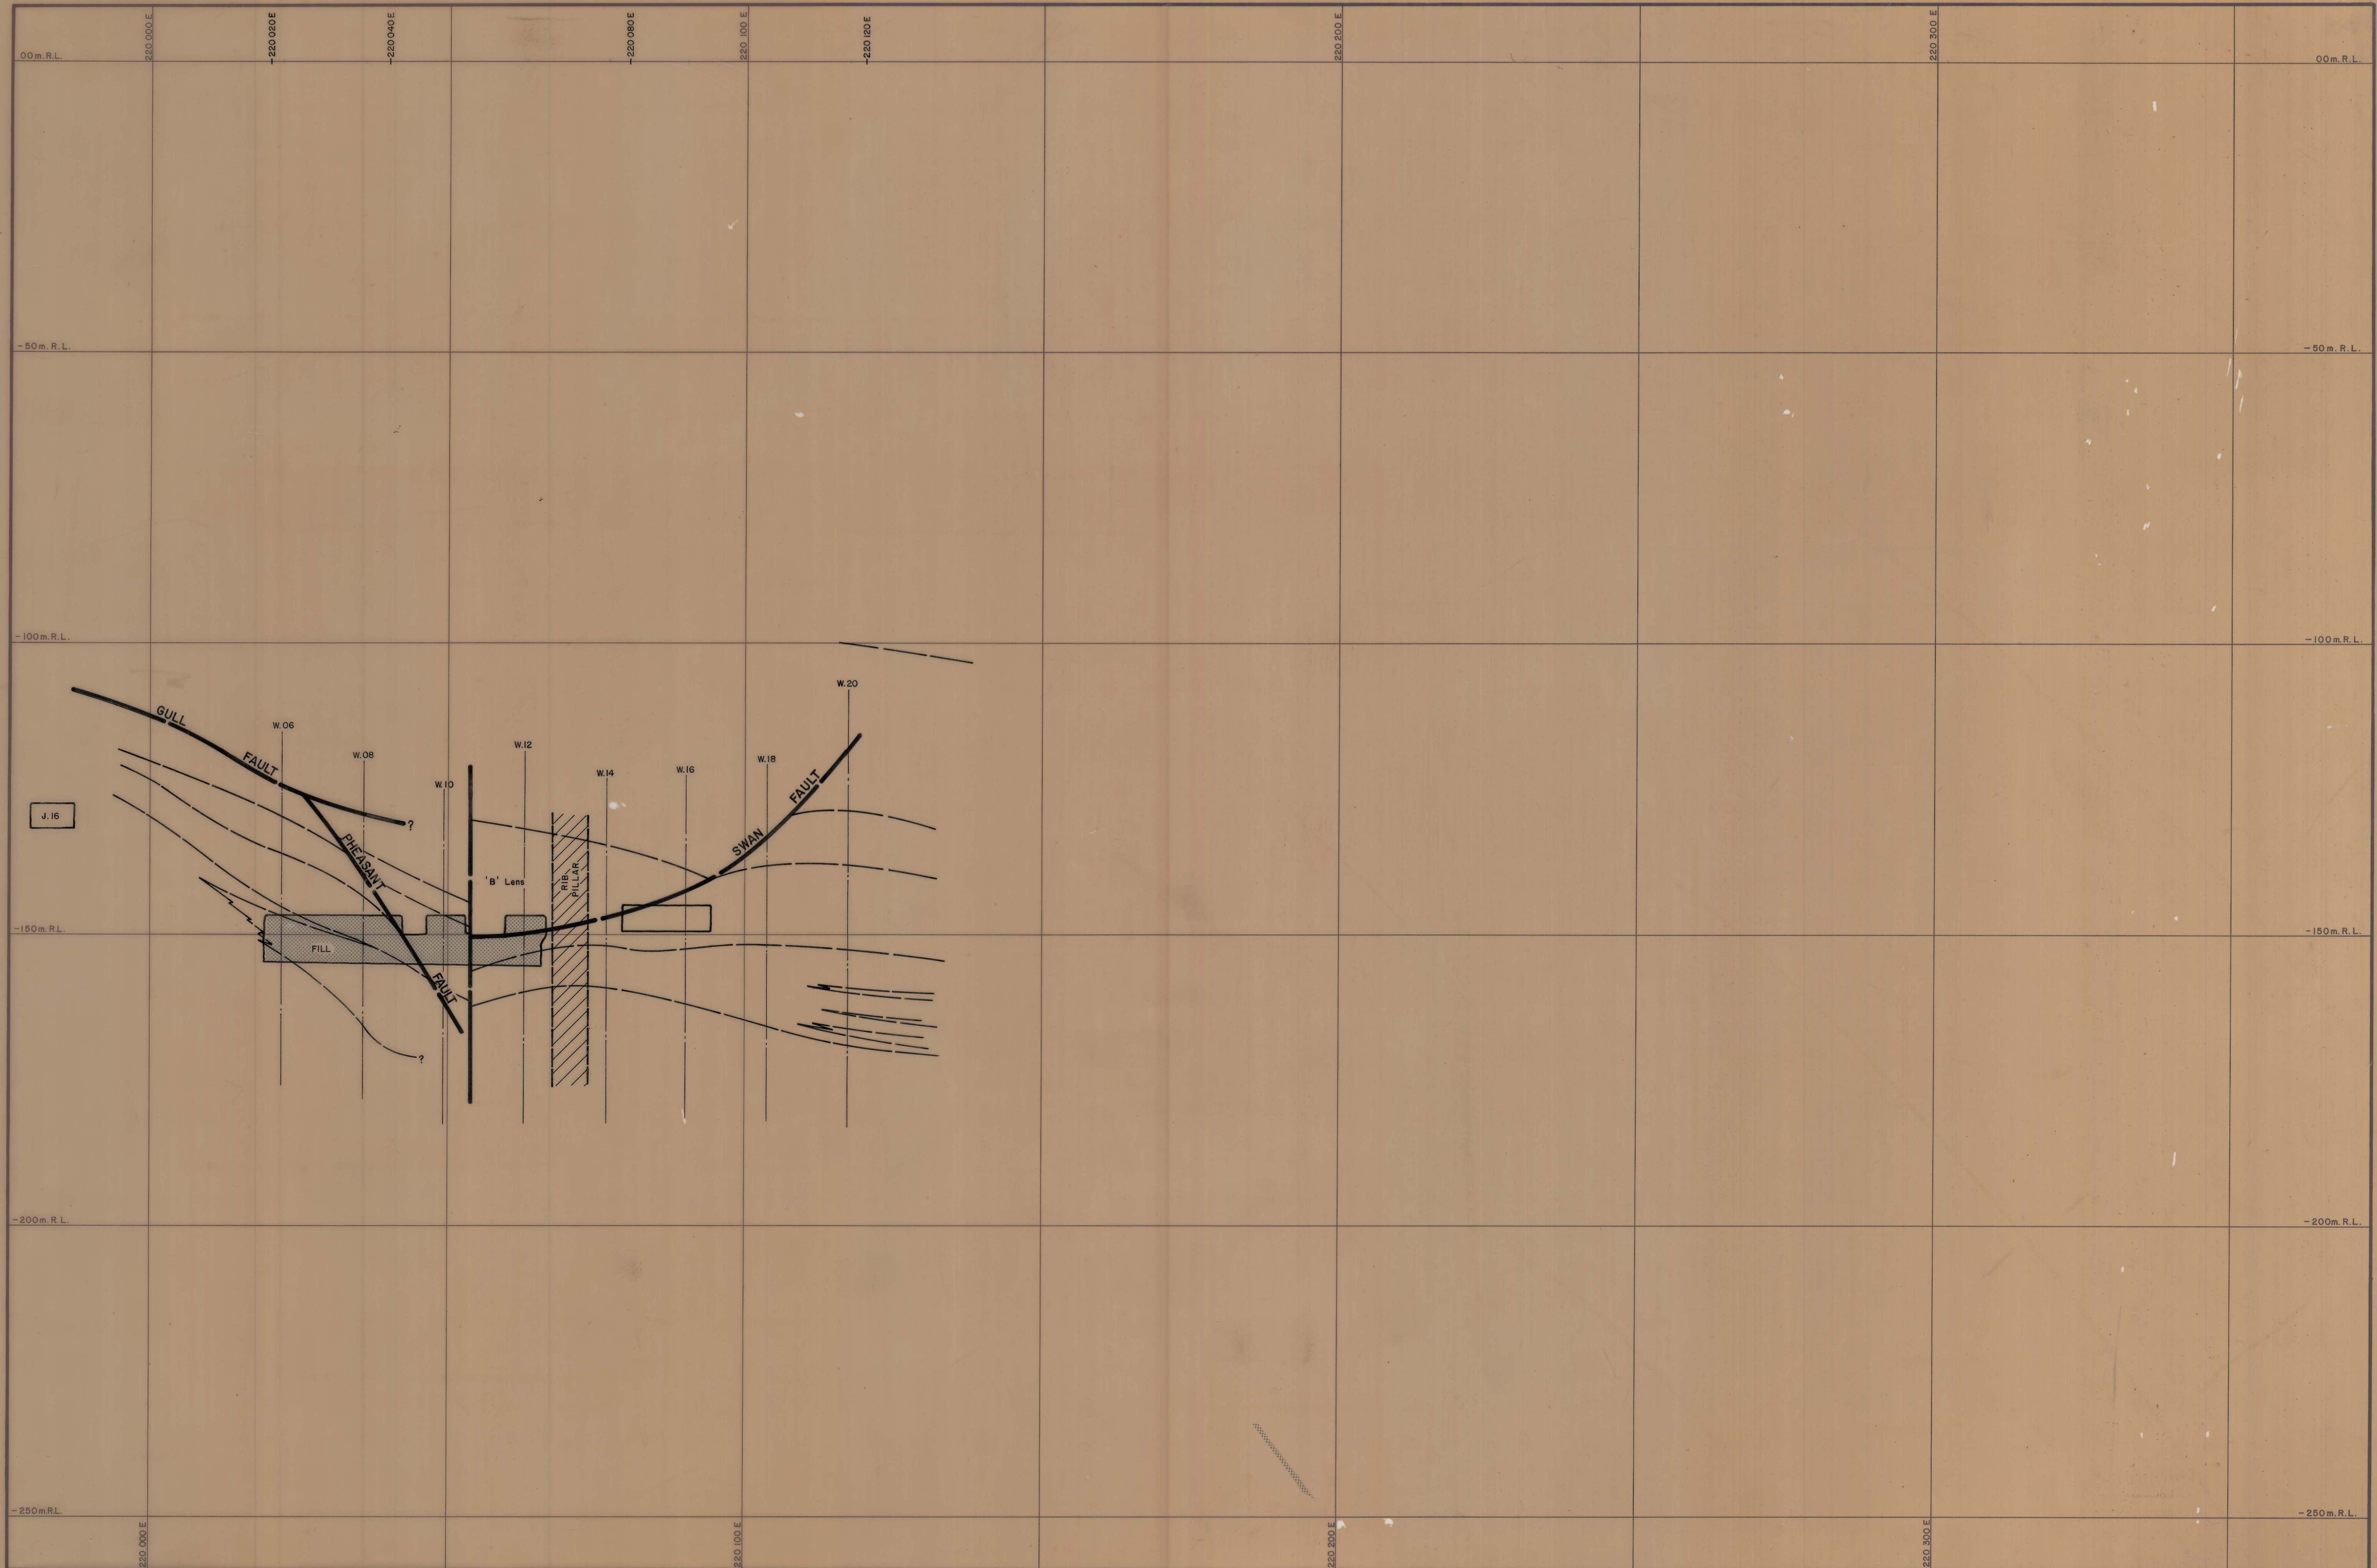

LEGEND:	
	Marble
	Pyroxene garnet hornfels
	Garnet hornfels
	Sheared biotite hornfels
	Biotite hornfels
	Biotite pyroxene hornfels
	Lower metavolcanics
	Quartzite

W.24
Centre line W.24 Stope

5 cm
0374-1250

	GEOPEKO LIMITED	
	KING ISLAND	
	Scale: 1 : 500	No.KG2-05-017
	DOLPHIN MINE WEDGE AREA GEOLOGICAL CROSS-SECTION W.56 STOPE	