


0374_1778

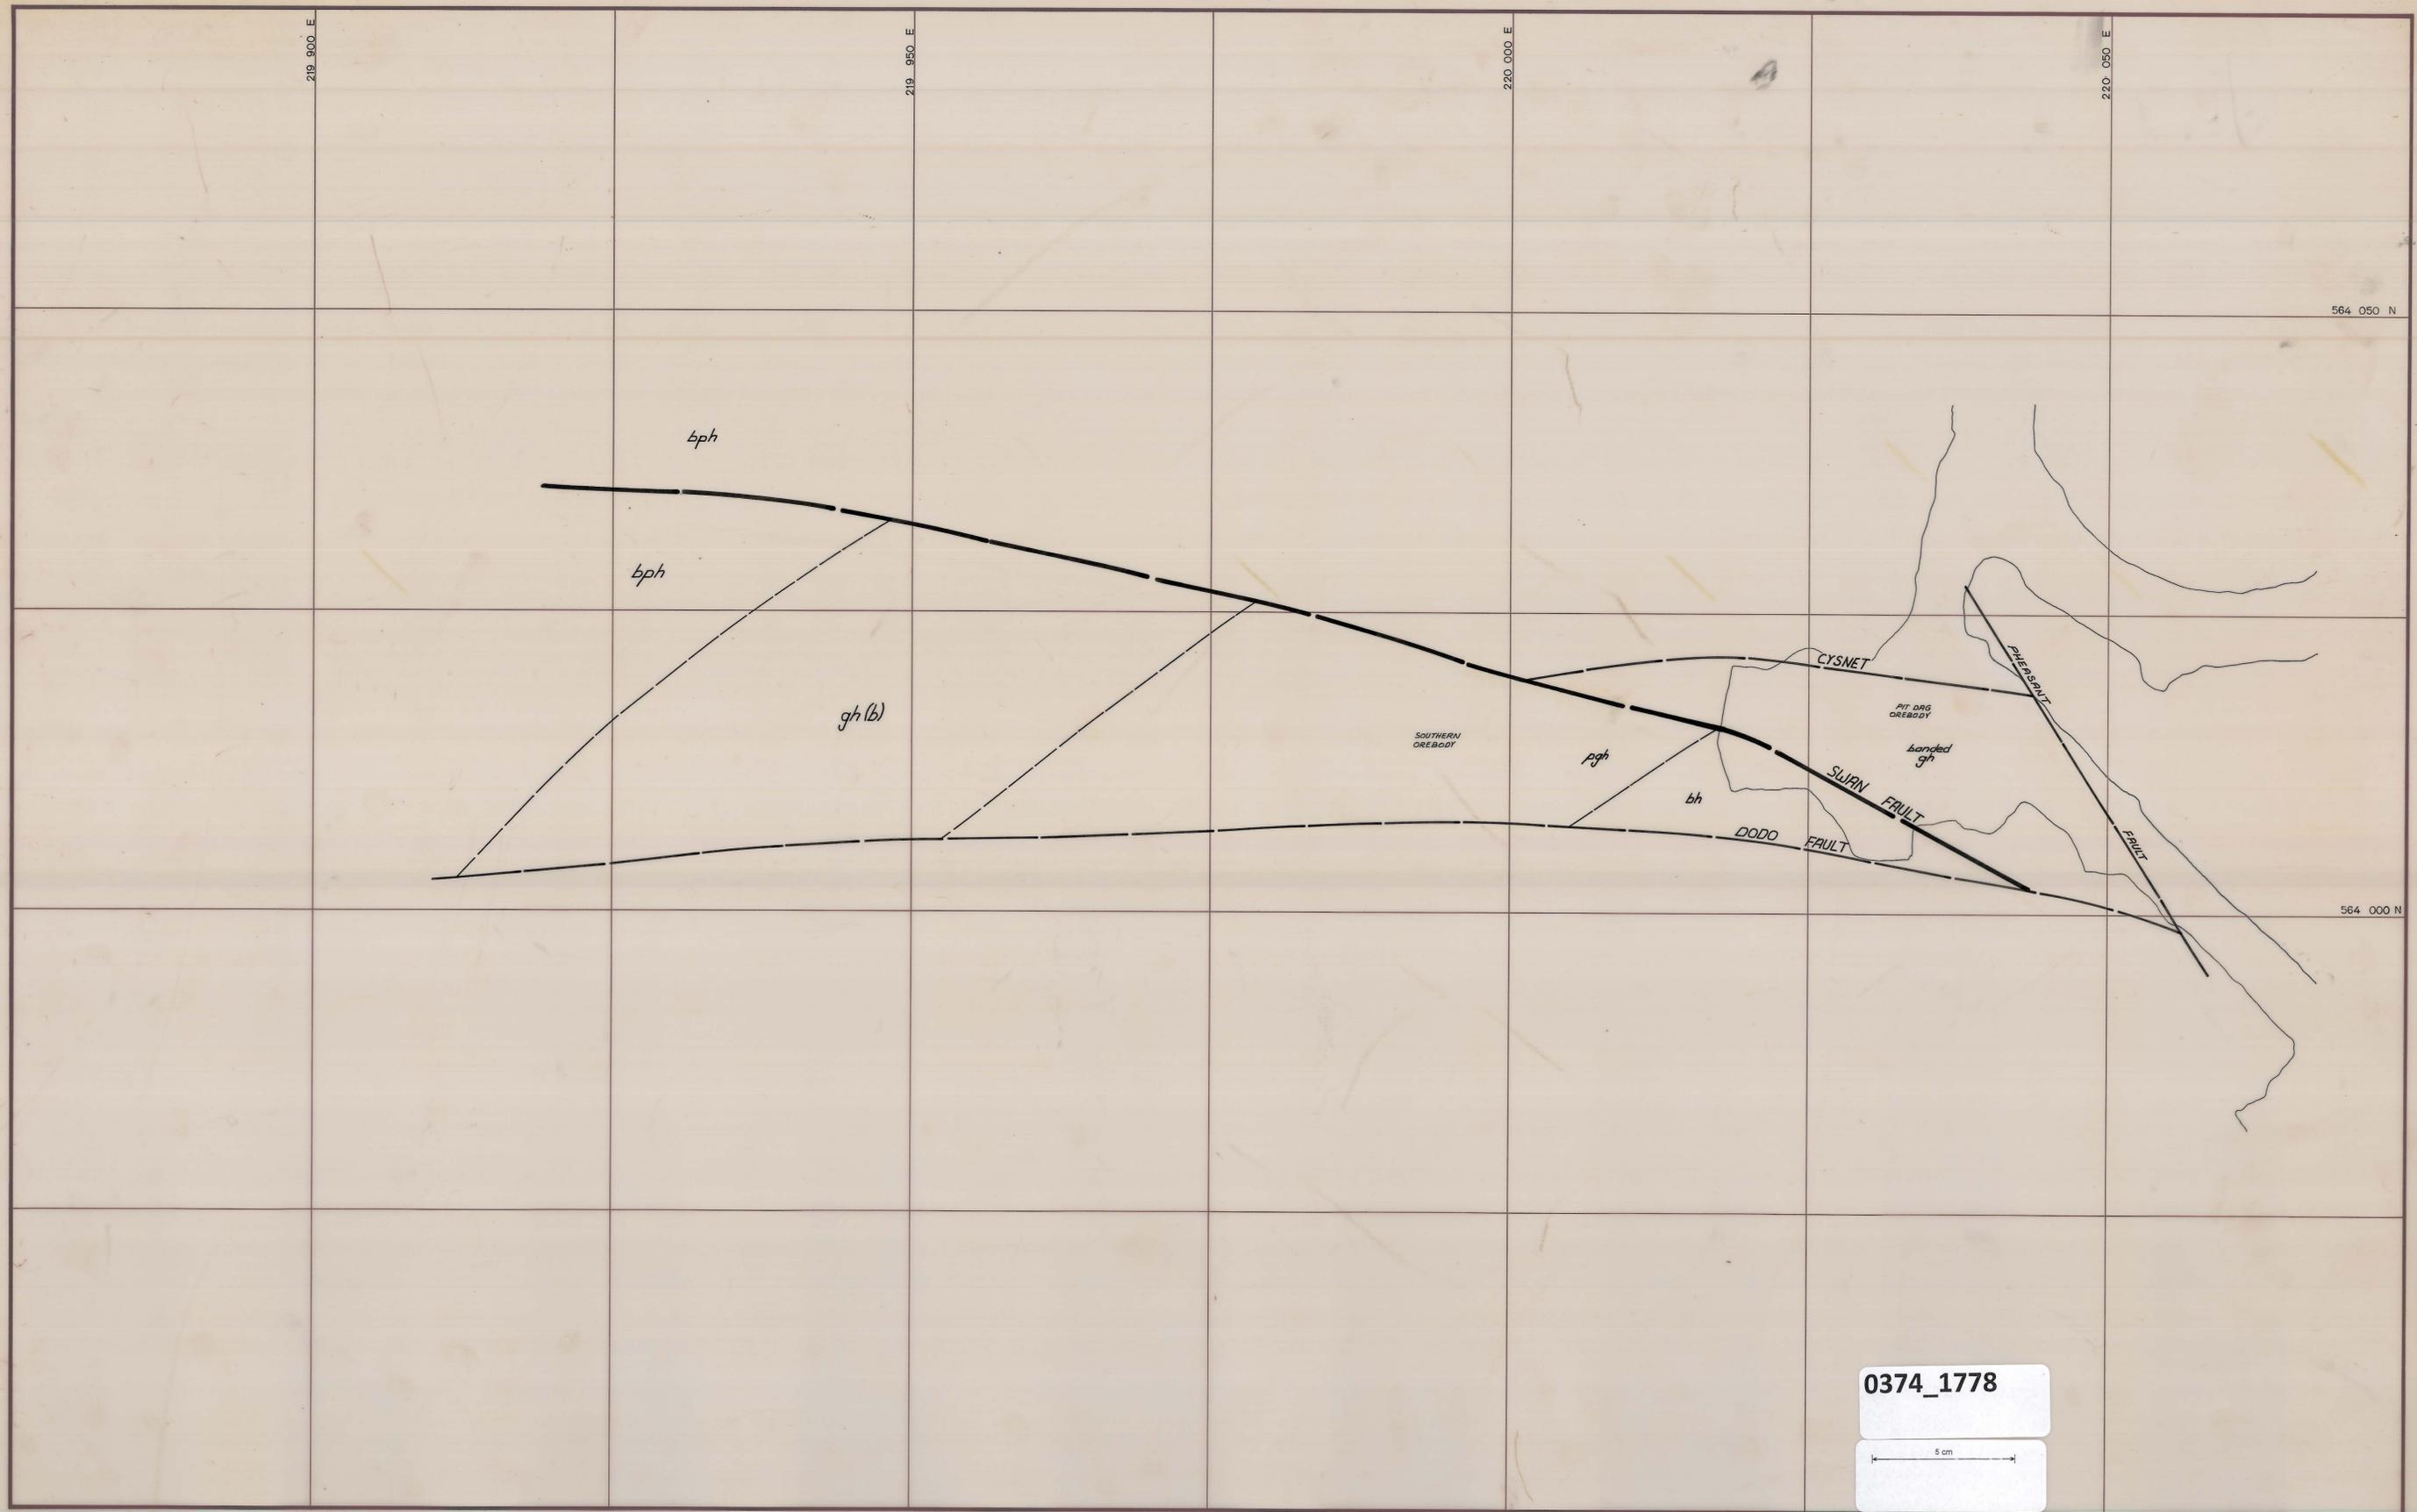

0374_1778

5 cm

LEGEND: v Upper metavolcanics bh/ph Banded hornfels ch Marble bh Biotite hornfels pgh Pyroxene garnet hornfels gh Garnet hornfels		bh/ph Banded footwall beds bph Biotite pyroxene hornfels lv Lower metavolcanics q Quartzite ap Aplite gr Granite		- strike and dip - strike and dip vertical - joint - joint vertical ~ unconfornity ~ relative movement [] rise extending through level [] head of rise [] foot of rise Δ survey station		- geological boundary - minor fault - major fault b back f floor r road s spoil		 DATE: 24-11-81 DRAWN: READ GEOLOGY: READ CHECKED:	KING ISLAND SCHEELITE DOLPHIN MINE SOUTHERN & PIT DAG OREBODIES GEOLOGICAL LEVEL PLAN170.....m R.L.		DWG. No. KG
				SCALE 1:250 							