


0374_1779

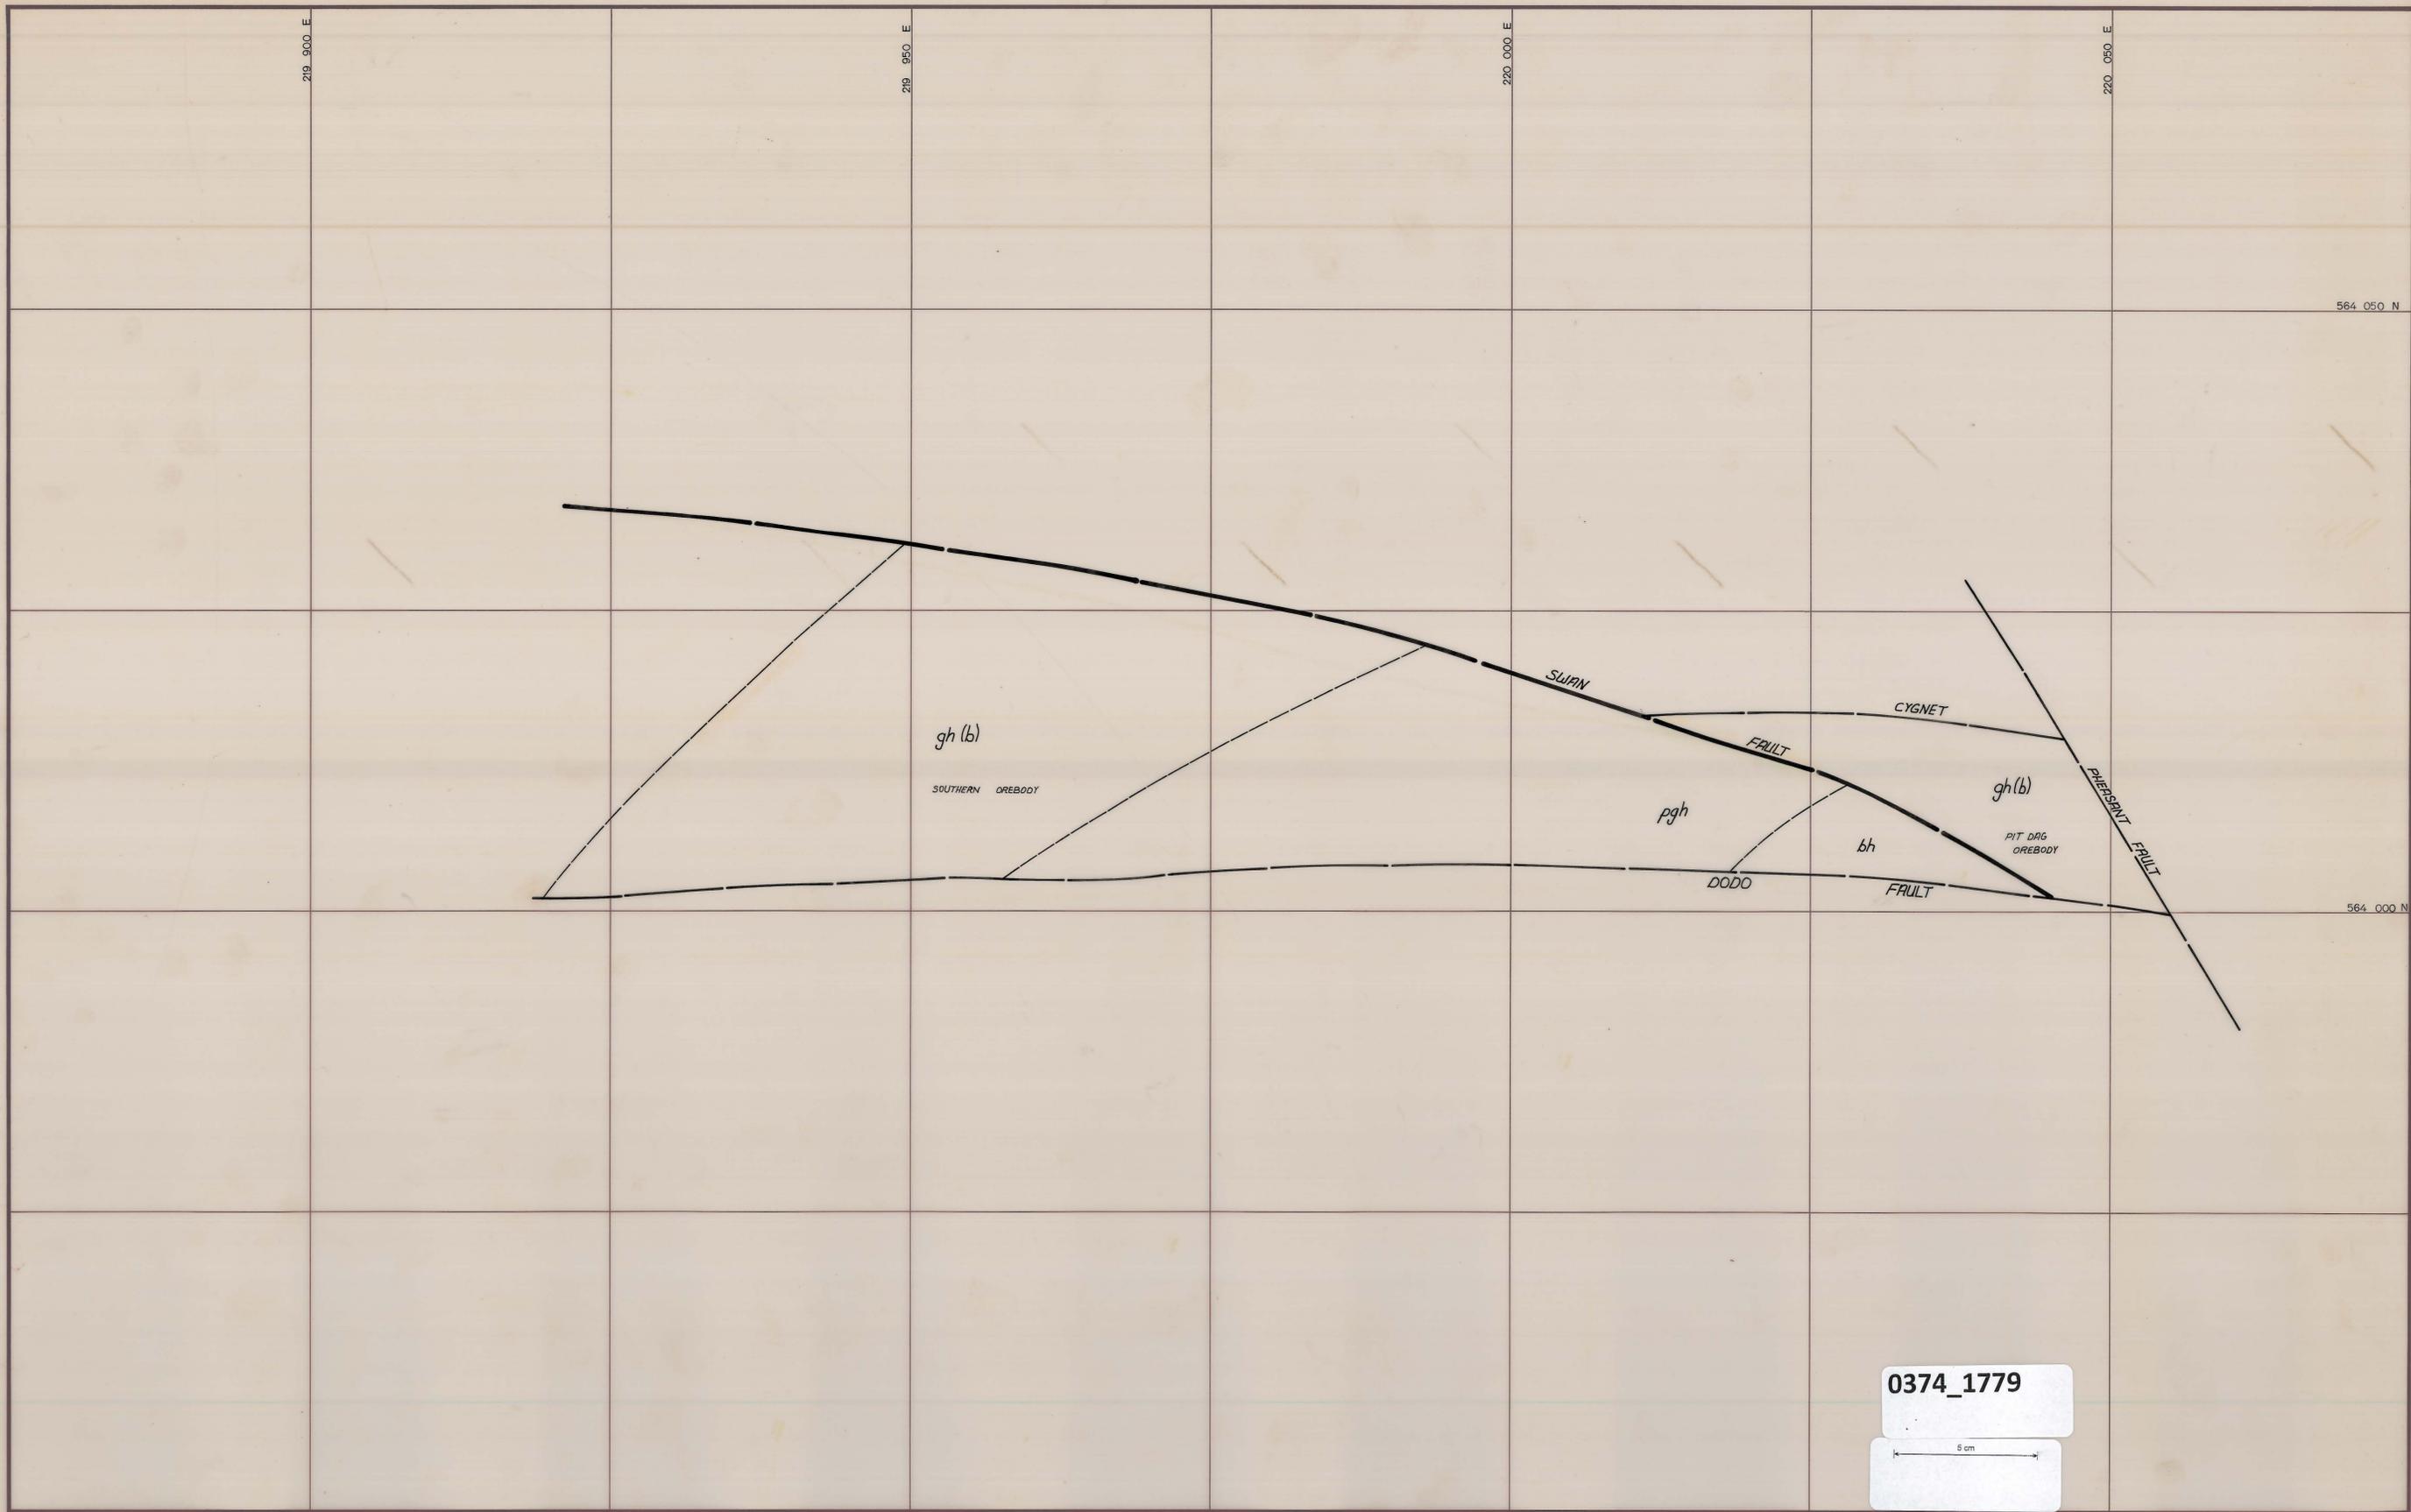

0374_1779

5 cm

LEGEND: y Upper metovolcanics bh/ph Banded hornfels ch Marble bh Biotite hornfels pgh Pyroxene garnet hornfels gh Garnet hornfels		bh/ph Banded footwall beds bph Biotite pyroxene hornfels lv Lower metovolcanics q Quartzite op Aplite gr Granite		- strike and dip - strike and dip vertical - joint - joint vertical ~~~ unconformity - relative movement - rise extending through level - head of rise - foot of rise Δ survey station		- - - - - geological boundary - - - - - minor fault - - - - - major fault b back f floor r road s spad	
--	--	---	--	---	--	--	--

DATE: 24-11-81
 DRAWN: [Signature]
 GEOLOGY: [Signature]
 CHECKED:

KING ISLAND SCHEELITE

DOLPHIN MINE
 SOUTHERN & PIT DAG OREBODIES
 GEOLOGICAL LEVEL PLAN
m R.L.

SCALE 1:250

DWG. No. KG