


0374_1798

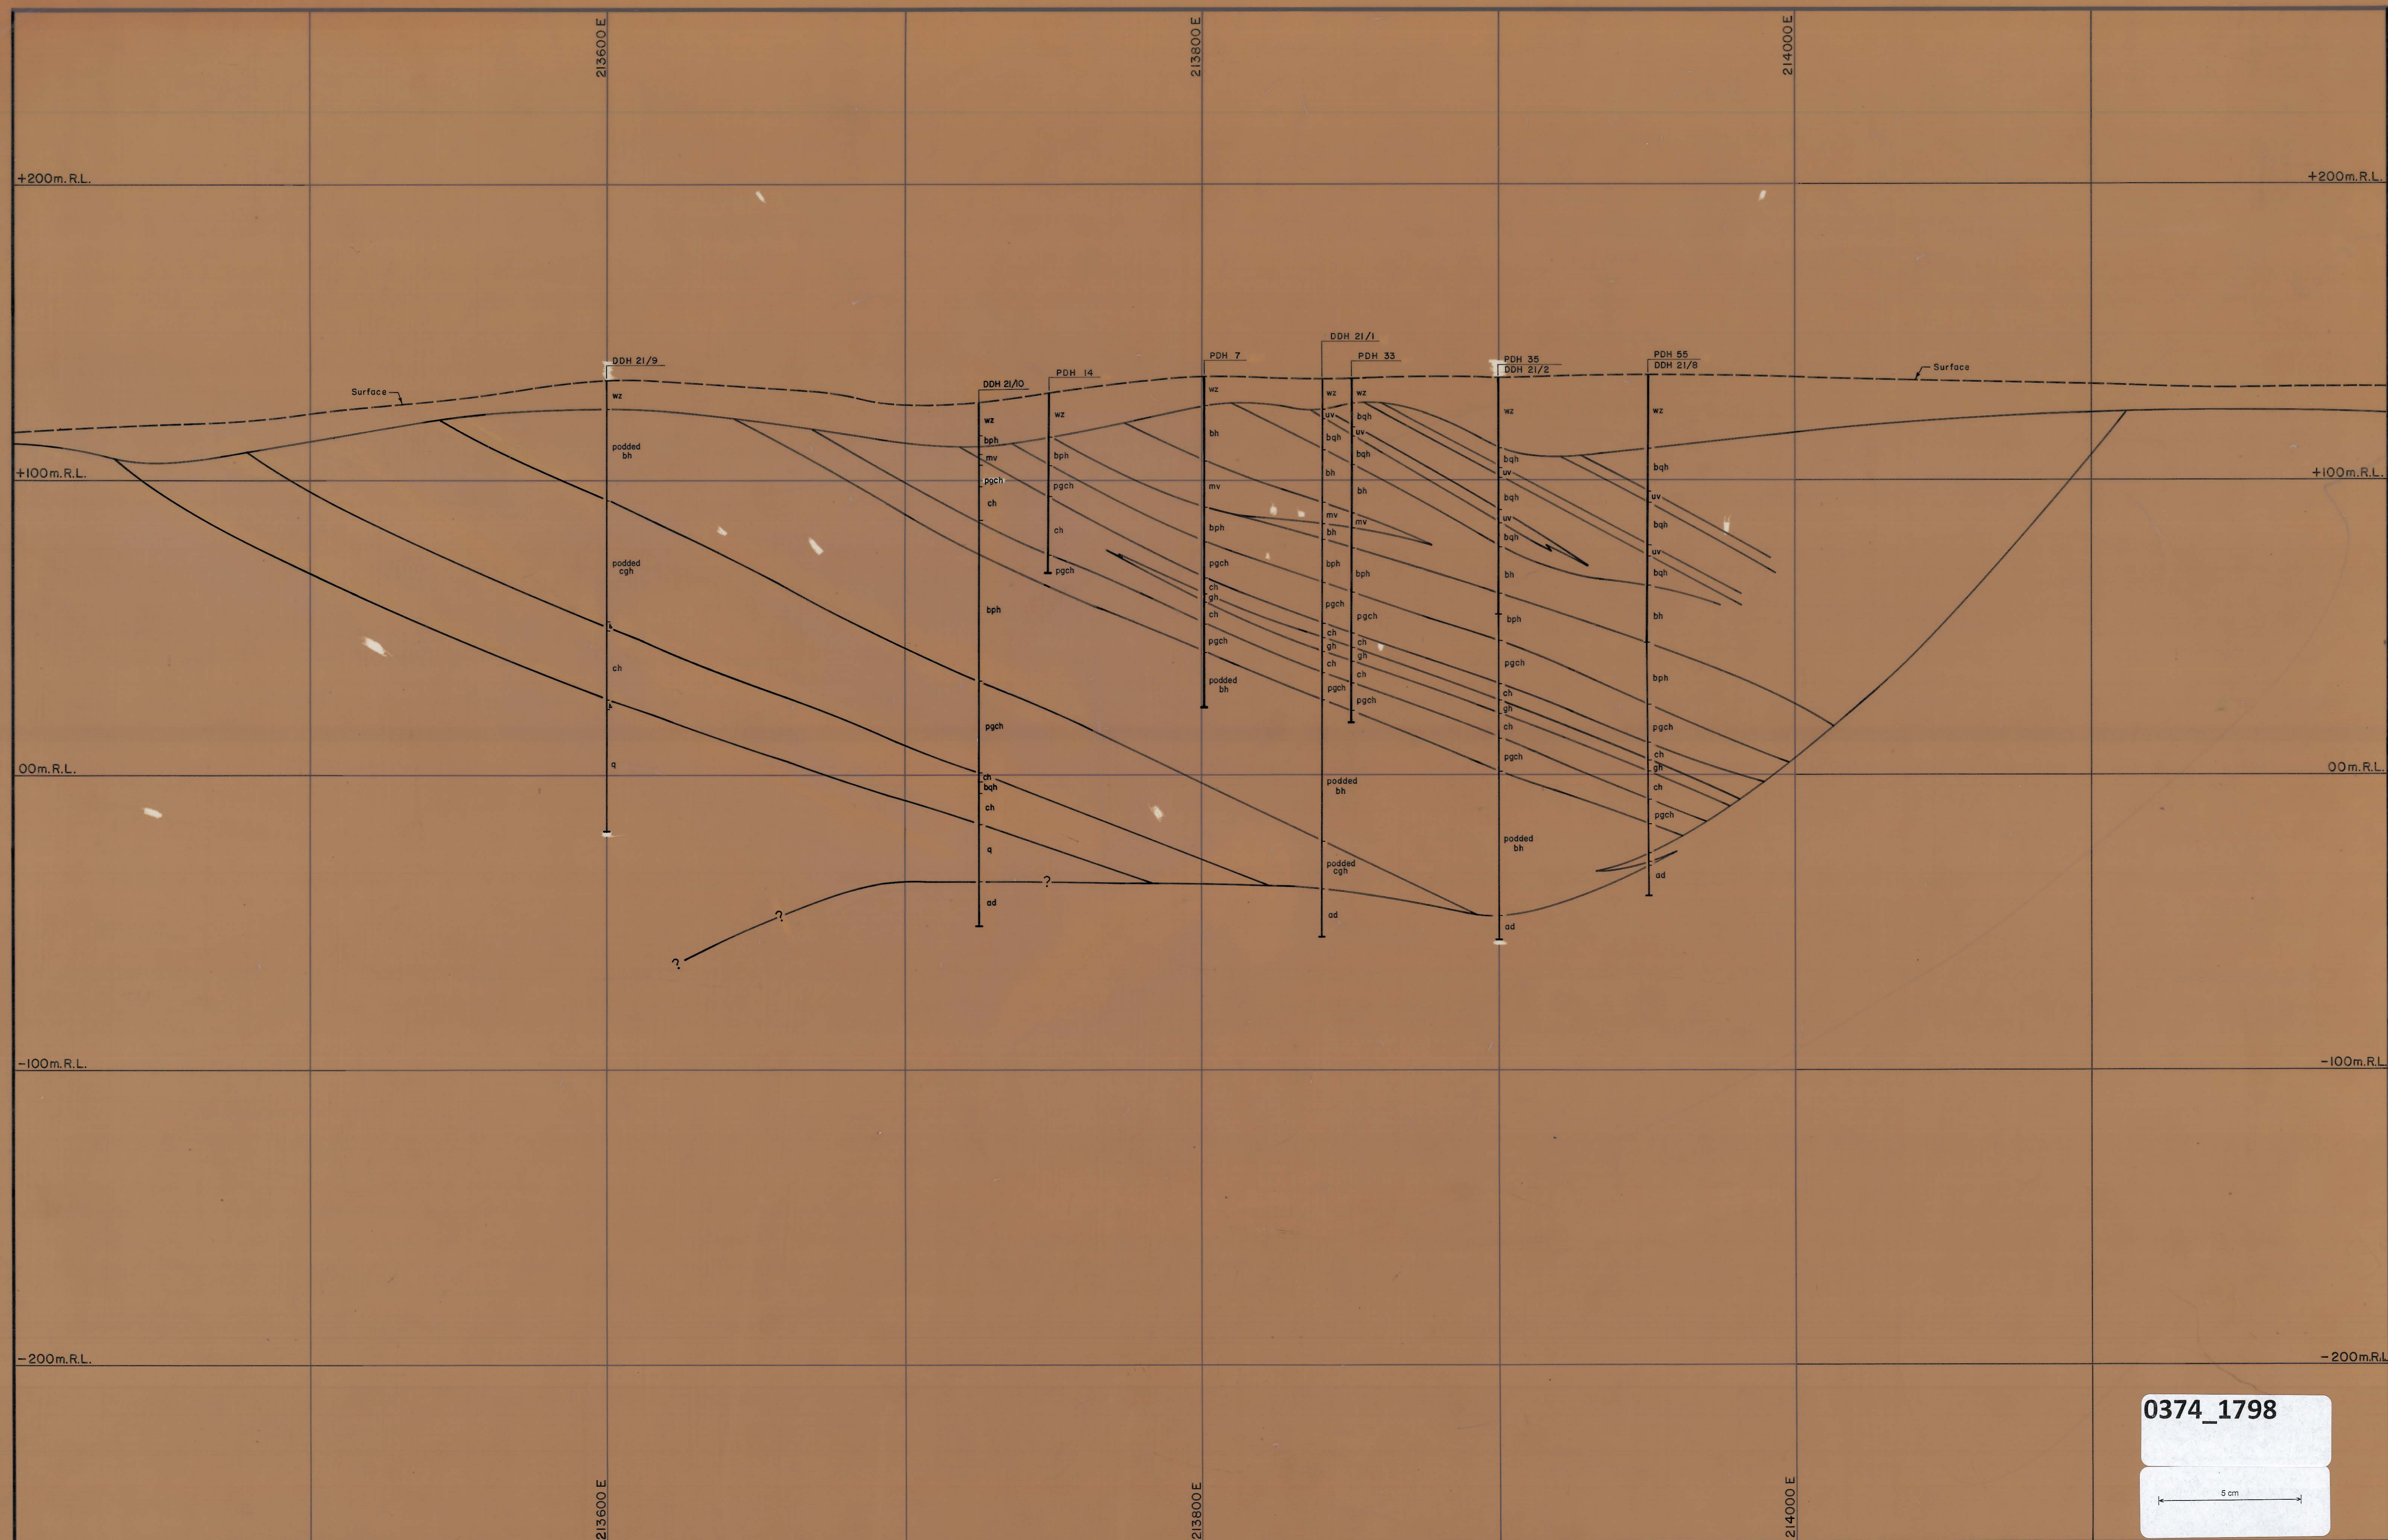


0374_1798

5 cm

Legend:

bph	Upper pelitic hornfels	mv	Middle metavolcanics	bh	Biotite hornfels (podded)	wz	Weathered zone
uv	Upper metavolcanics	pgch	Pyroxene garnet calcite hornfels	cgh	Calcite garnet hornfels (podded)	PDH	Percussion Drill Hole
bh	Biotite hornfels	ch	Chert	q	Quartzite	DDH	Diamond Drill Hole
bph	Biotite pyroxene hornfels	gh	Garnet hornfels	ad	Adamellite		

Note: Surveyed on U.S.G. grid.

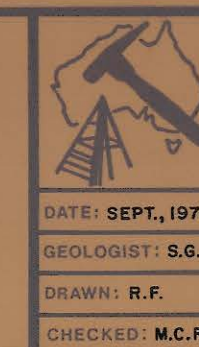

GEOPEKO LIMITED
KING ISLAND GROUP
No. KGR-7
INVESTIGATOR 21
GEOLOGICAL CROSS SECTION
563000 N

DATE: SEPT., 1974
GEOLOGIST: S.G.B.
DRAWN: R.F.
CHECKED: M.C.R.