


5 cm

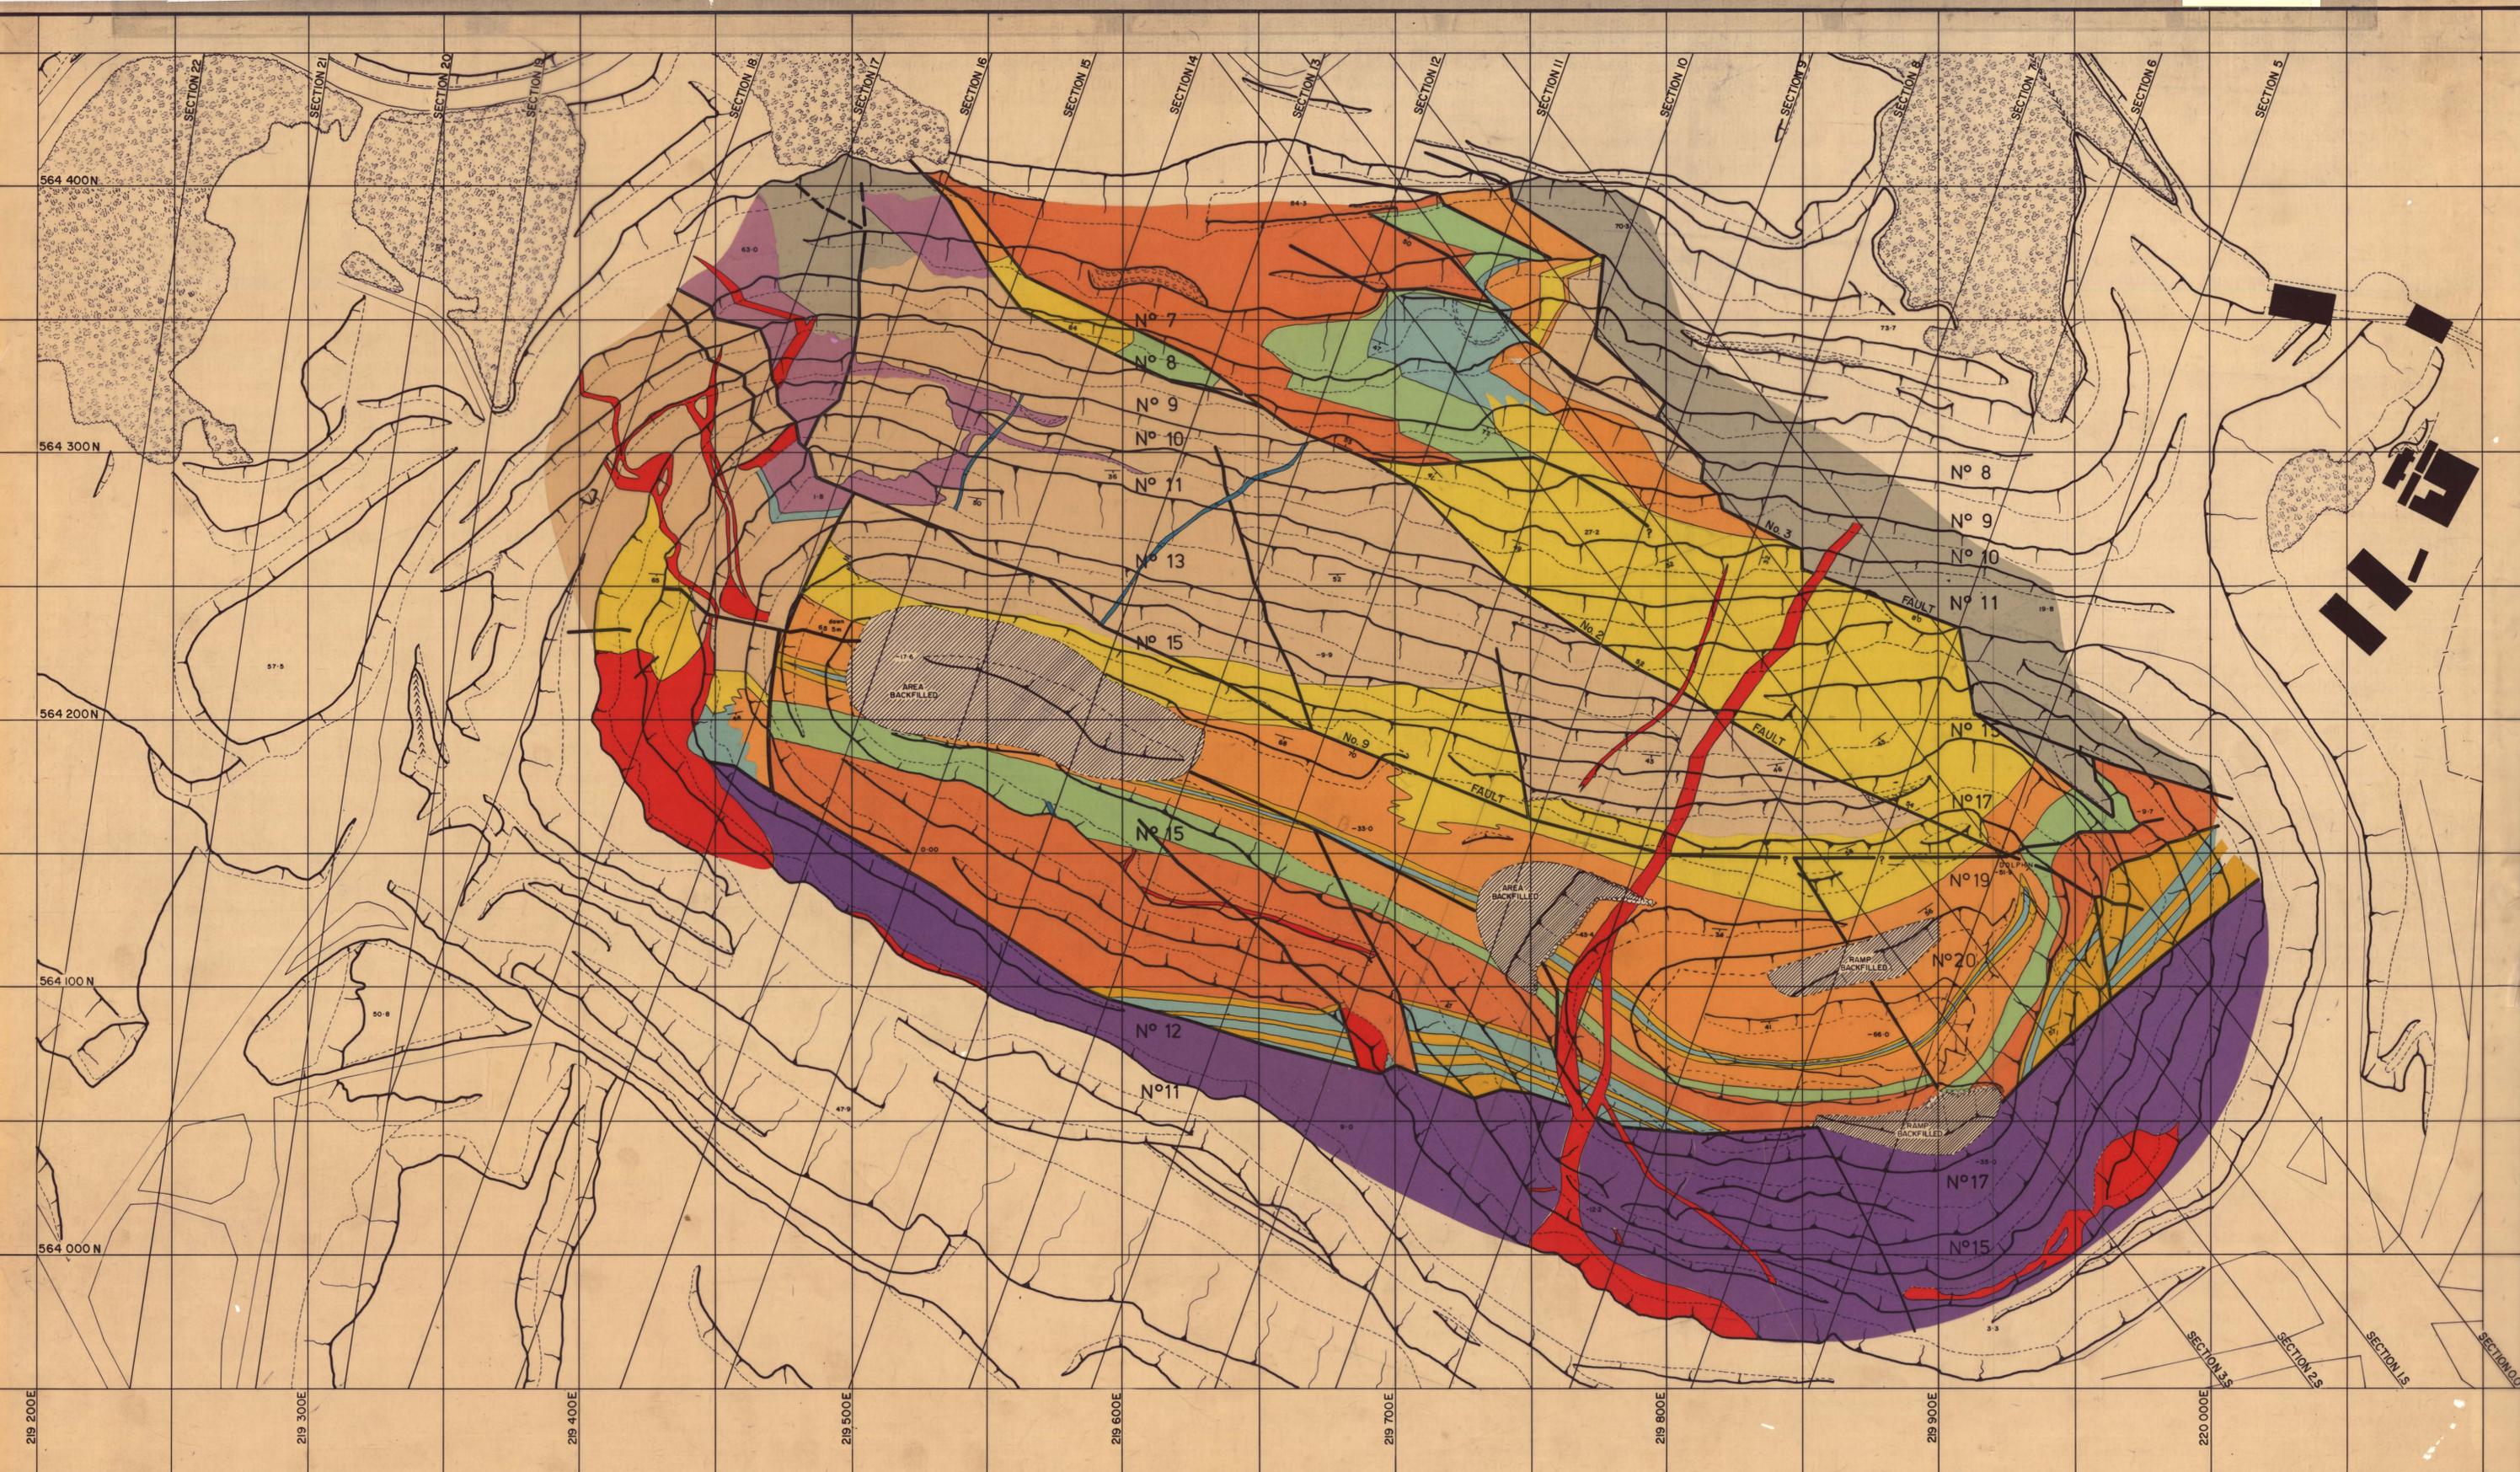

LEGEND:

Upper metavolcanics	Marble	Quartzite	Basic dyke	Fault	Building
Biotite hornfels	Banded footwall beds	Granite	Strike and dip	Reduced Levels	Scrub
Pyroxene garnet hornfels	Biotite pyroxene hornfels	Aplite	Pit Outline 30-10-1974		
Garnet hornfels	Lower metavolcanics				

GEOPEKO LIMITED  
KING ISLAND  
Scale: 1:1000  
No. 1 Orebody  
GEOLOGICAL MAP  
OPEN PIT

DATE: 30-10-74  
GEOLOGICAL MAP  
DWN: R.F.  
CHKD: M.J.D.