


5 cm

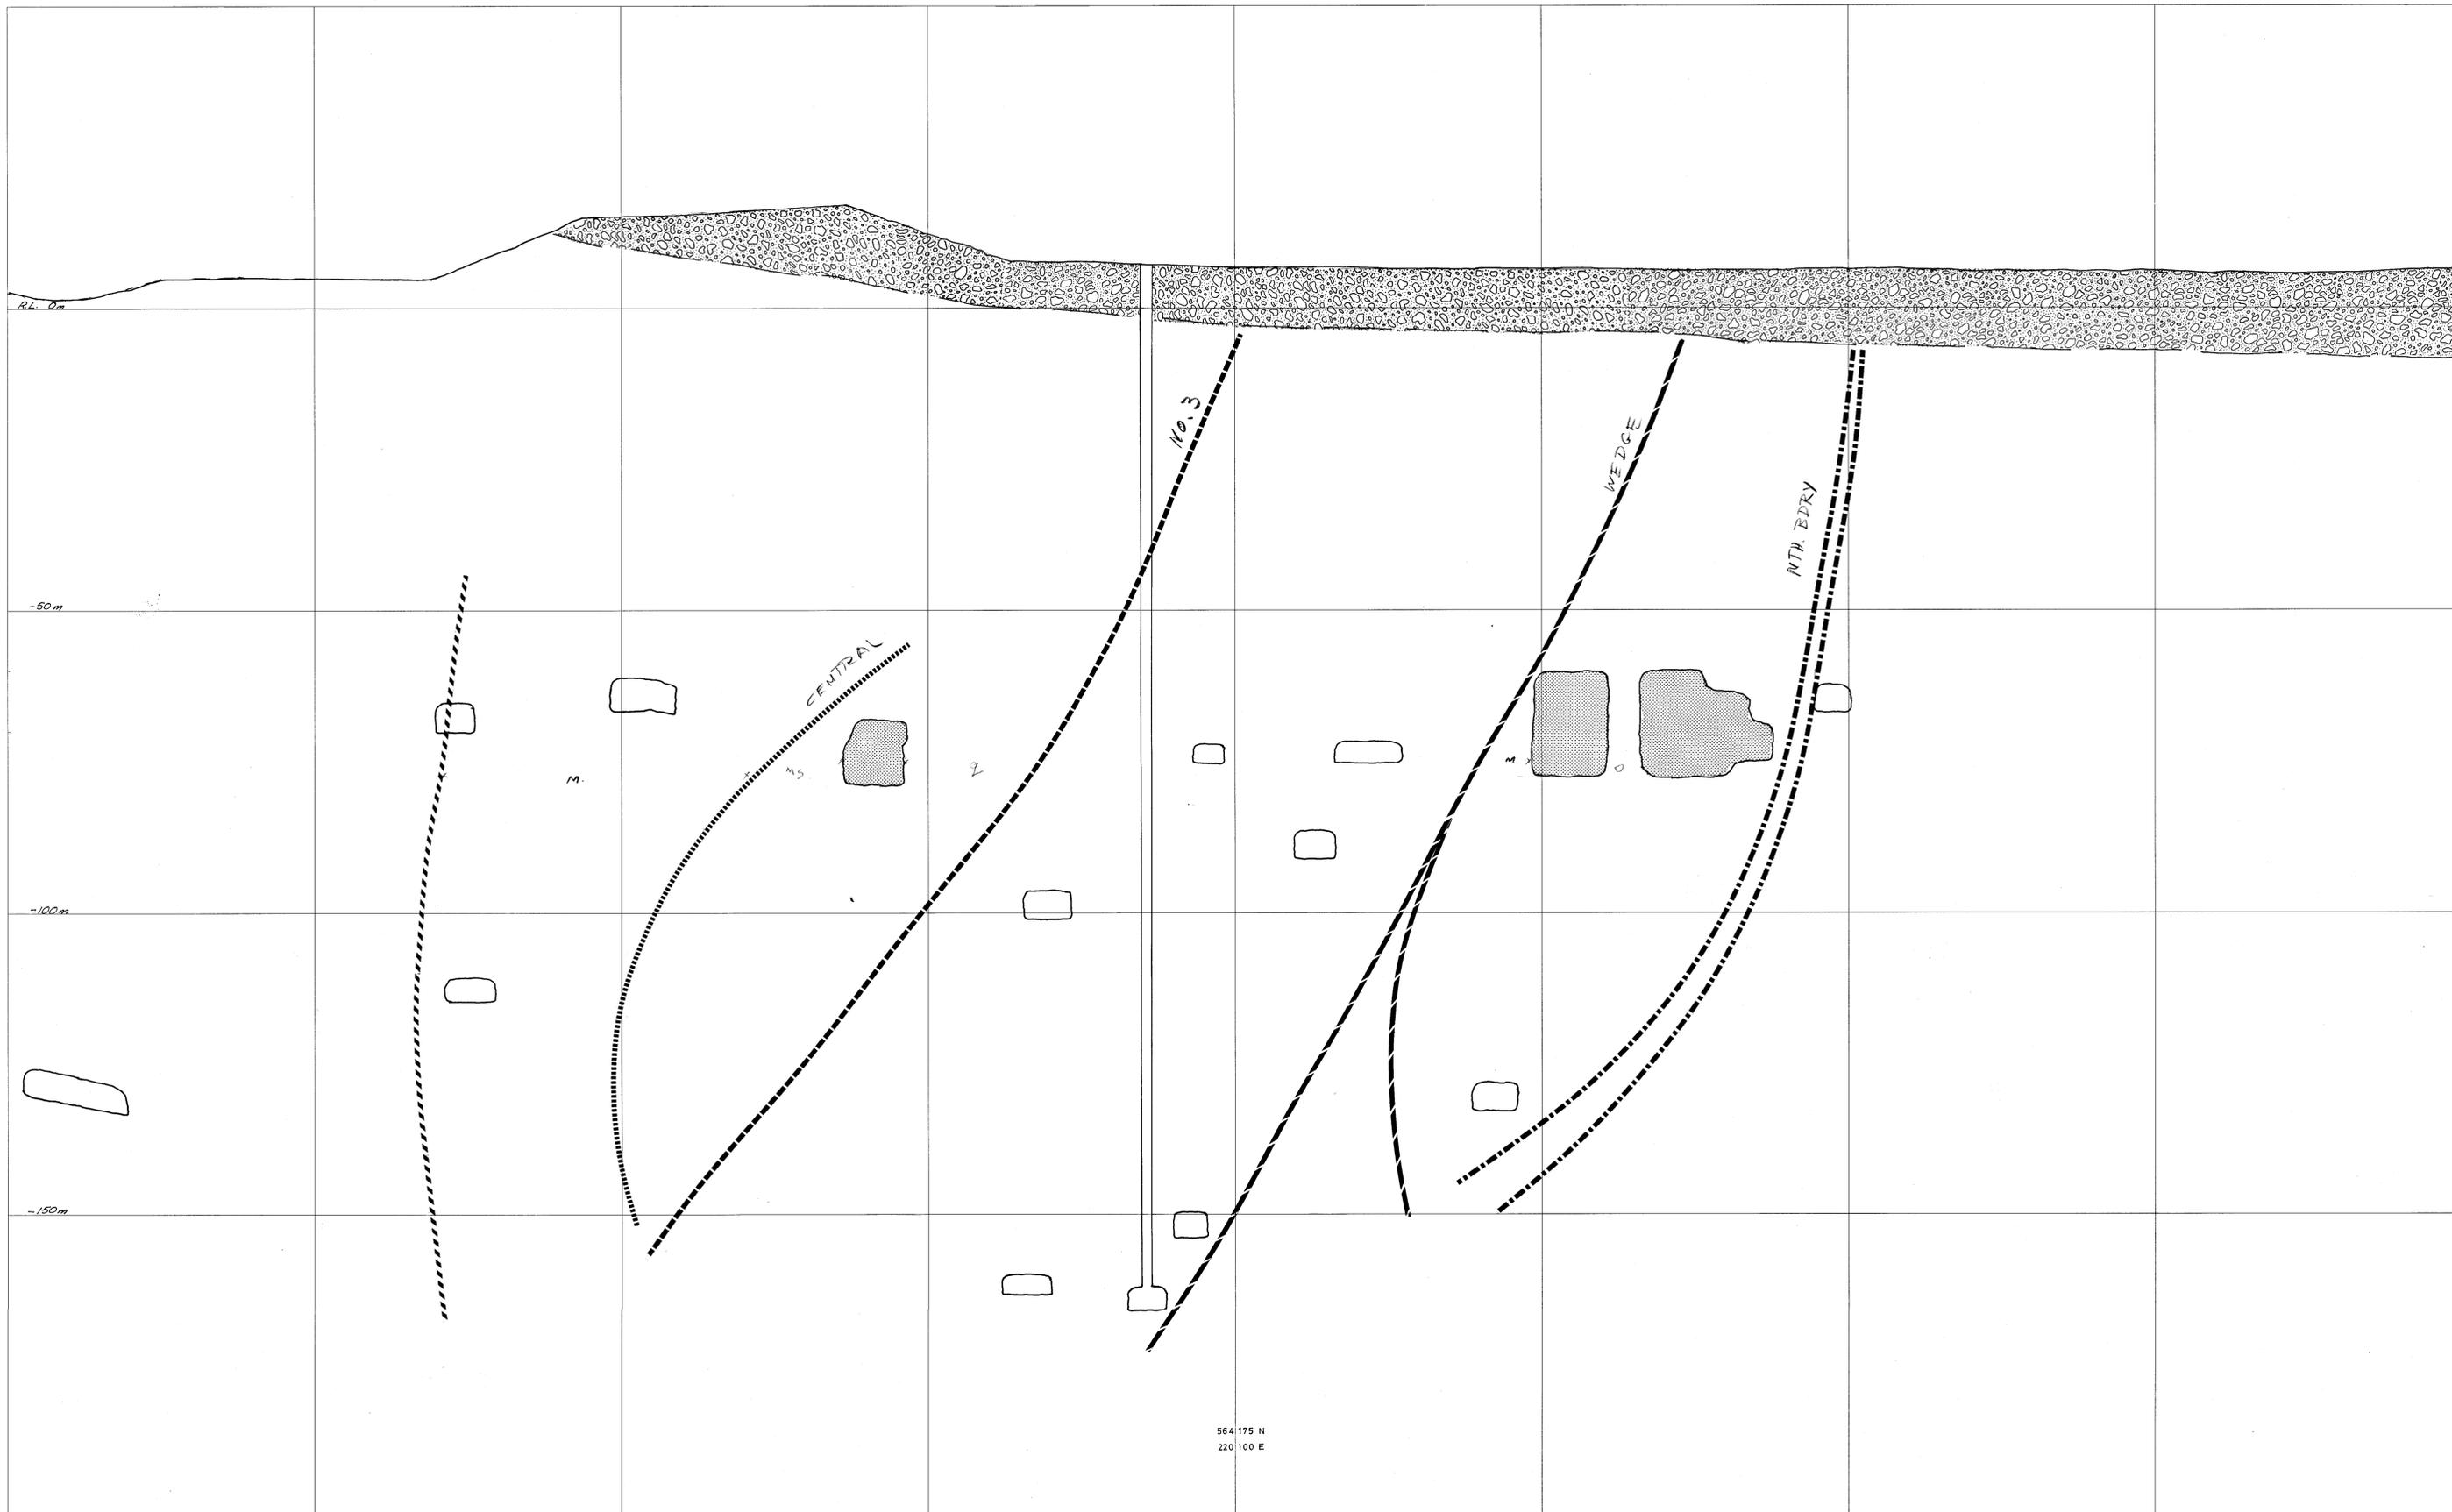

564 175 N  
220 100 E

- FAULTS
- Nth BOUNDARY
  - WEDGE
  - Nº 3
  - CENTRAL
  - PHEASANT

SECTION A-A

SCALE 1:500	LOCATION <i>DOLPHIN</i>	 north
	SUBJECT <i>Section Bearing 40° View Direction 310°</i>	
		KING ISLAND SCHEELITE <small>A DIVISION OF WARMAN INTERNATIONAL</small> GRASSY KING ISLAND PLAN NUMBER